




SOUTH WEST

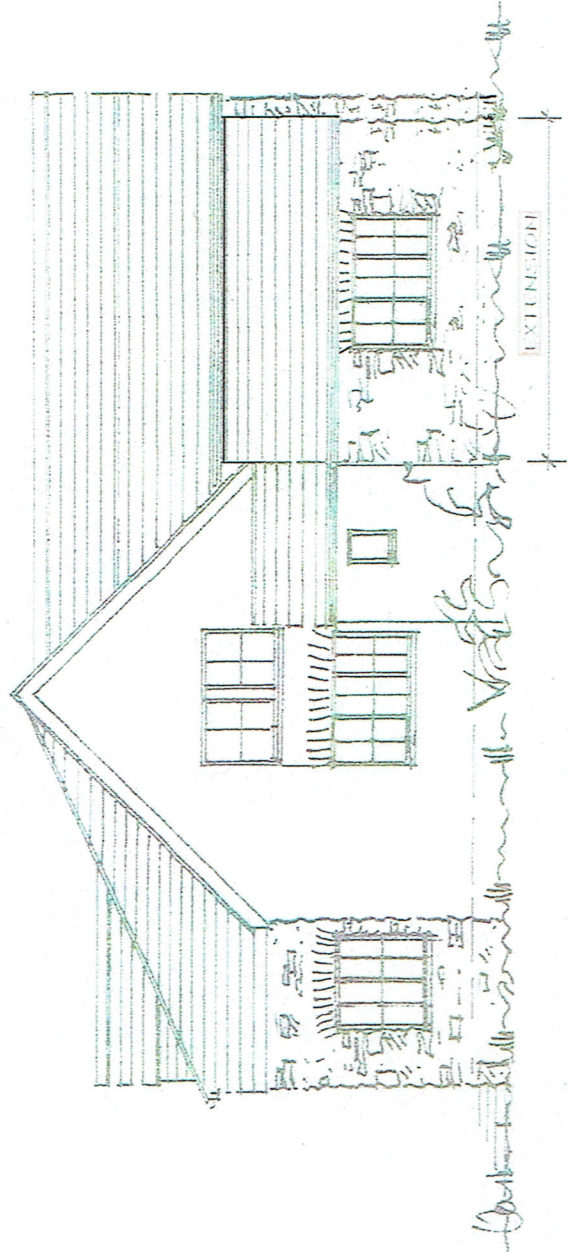


SOUTH EAST

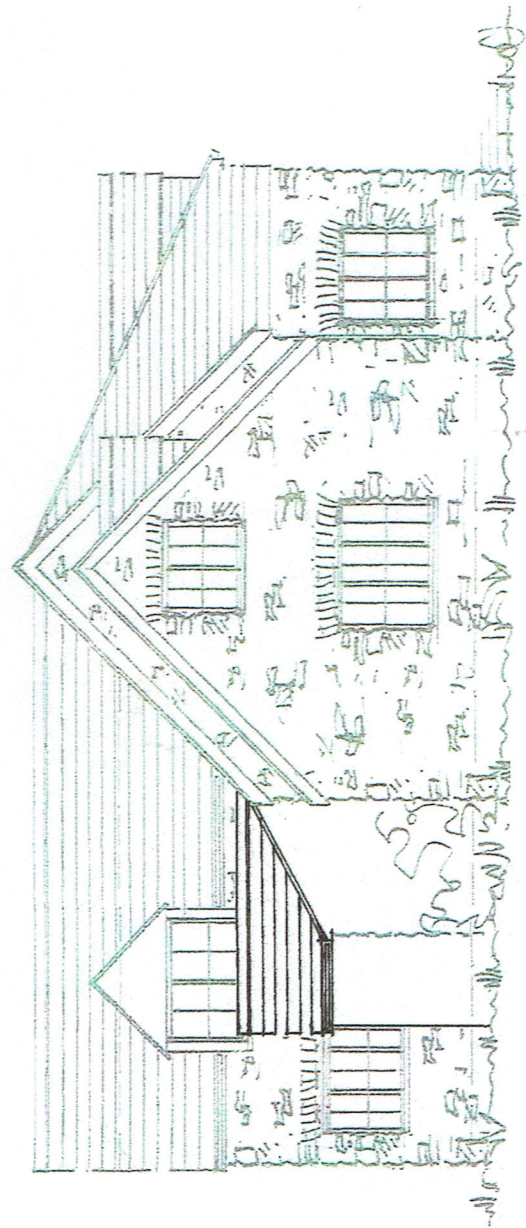

NORTH WEST

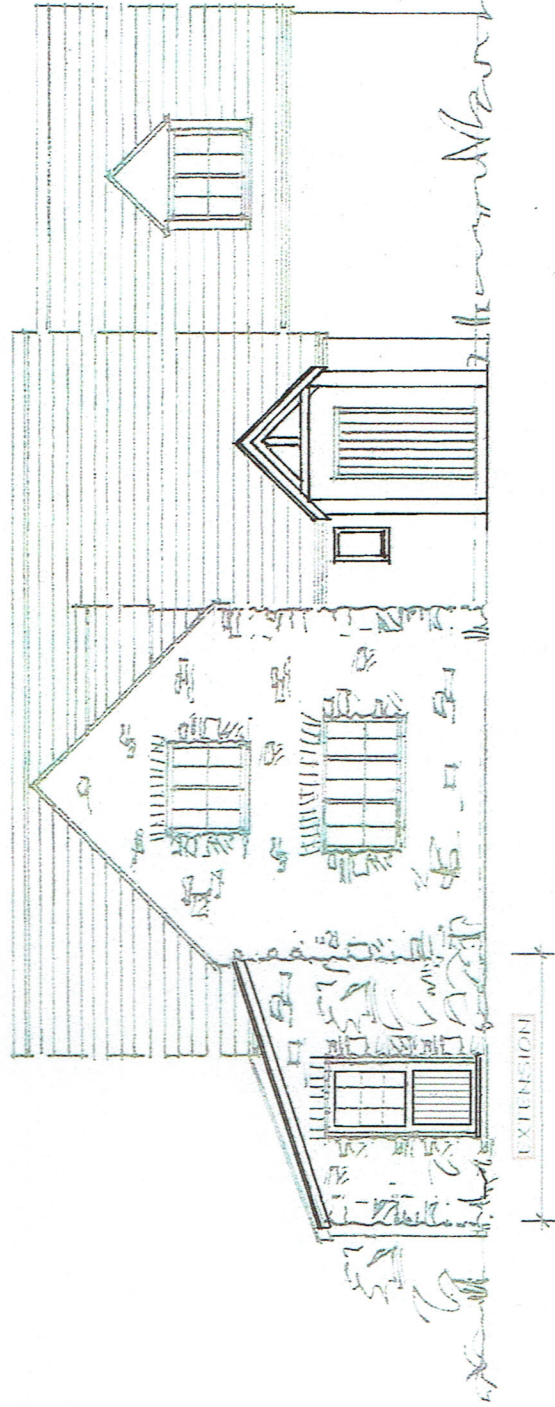

NORTH EAST

	PROJECT 1000000 1000000 1000000	DATE 22 June 2021
	TO THE OLD SCHOOL HOUSE, ST LEVAN PLYMOUTH, CORNWALL PROJECTS EXTENSION Elevations as proposed	DRAWN BY 1:100 @ A3 DRAWING NO. 2104/4