



Existing Front (North) Elevation 1:50

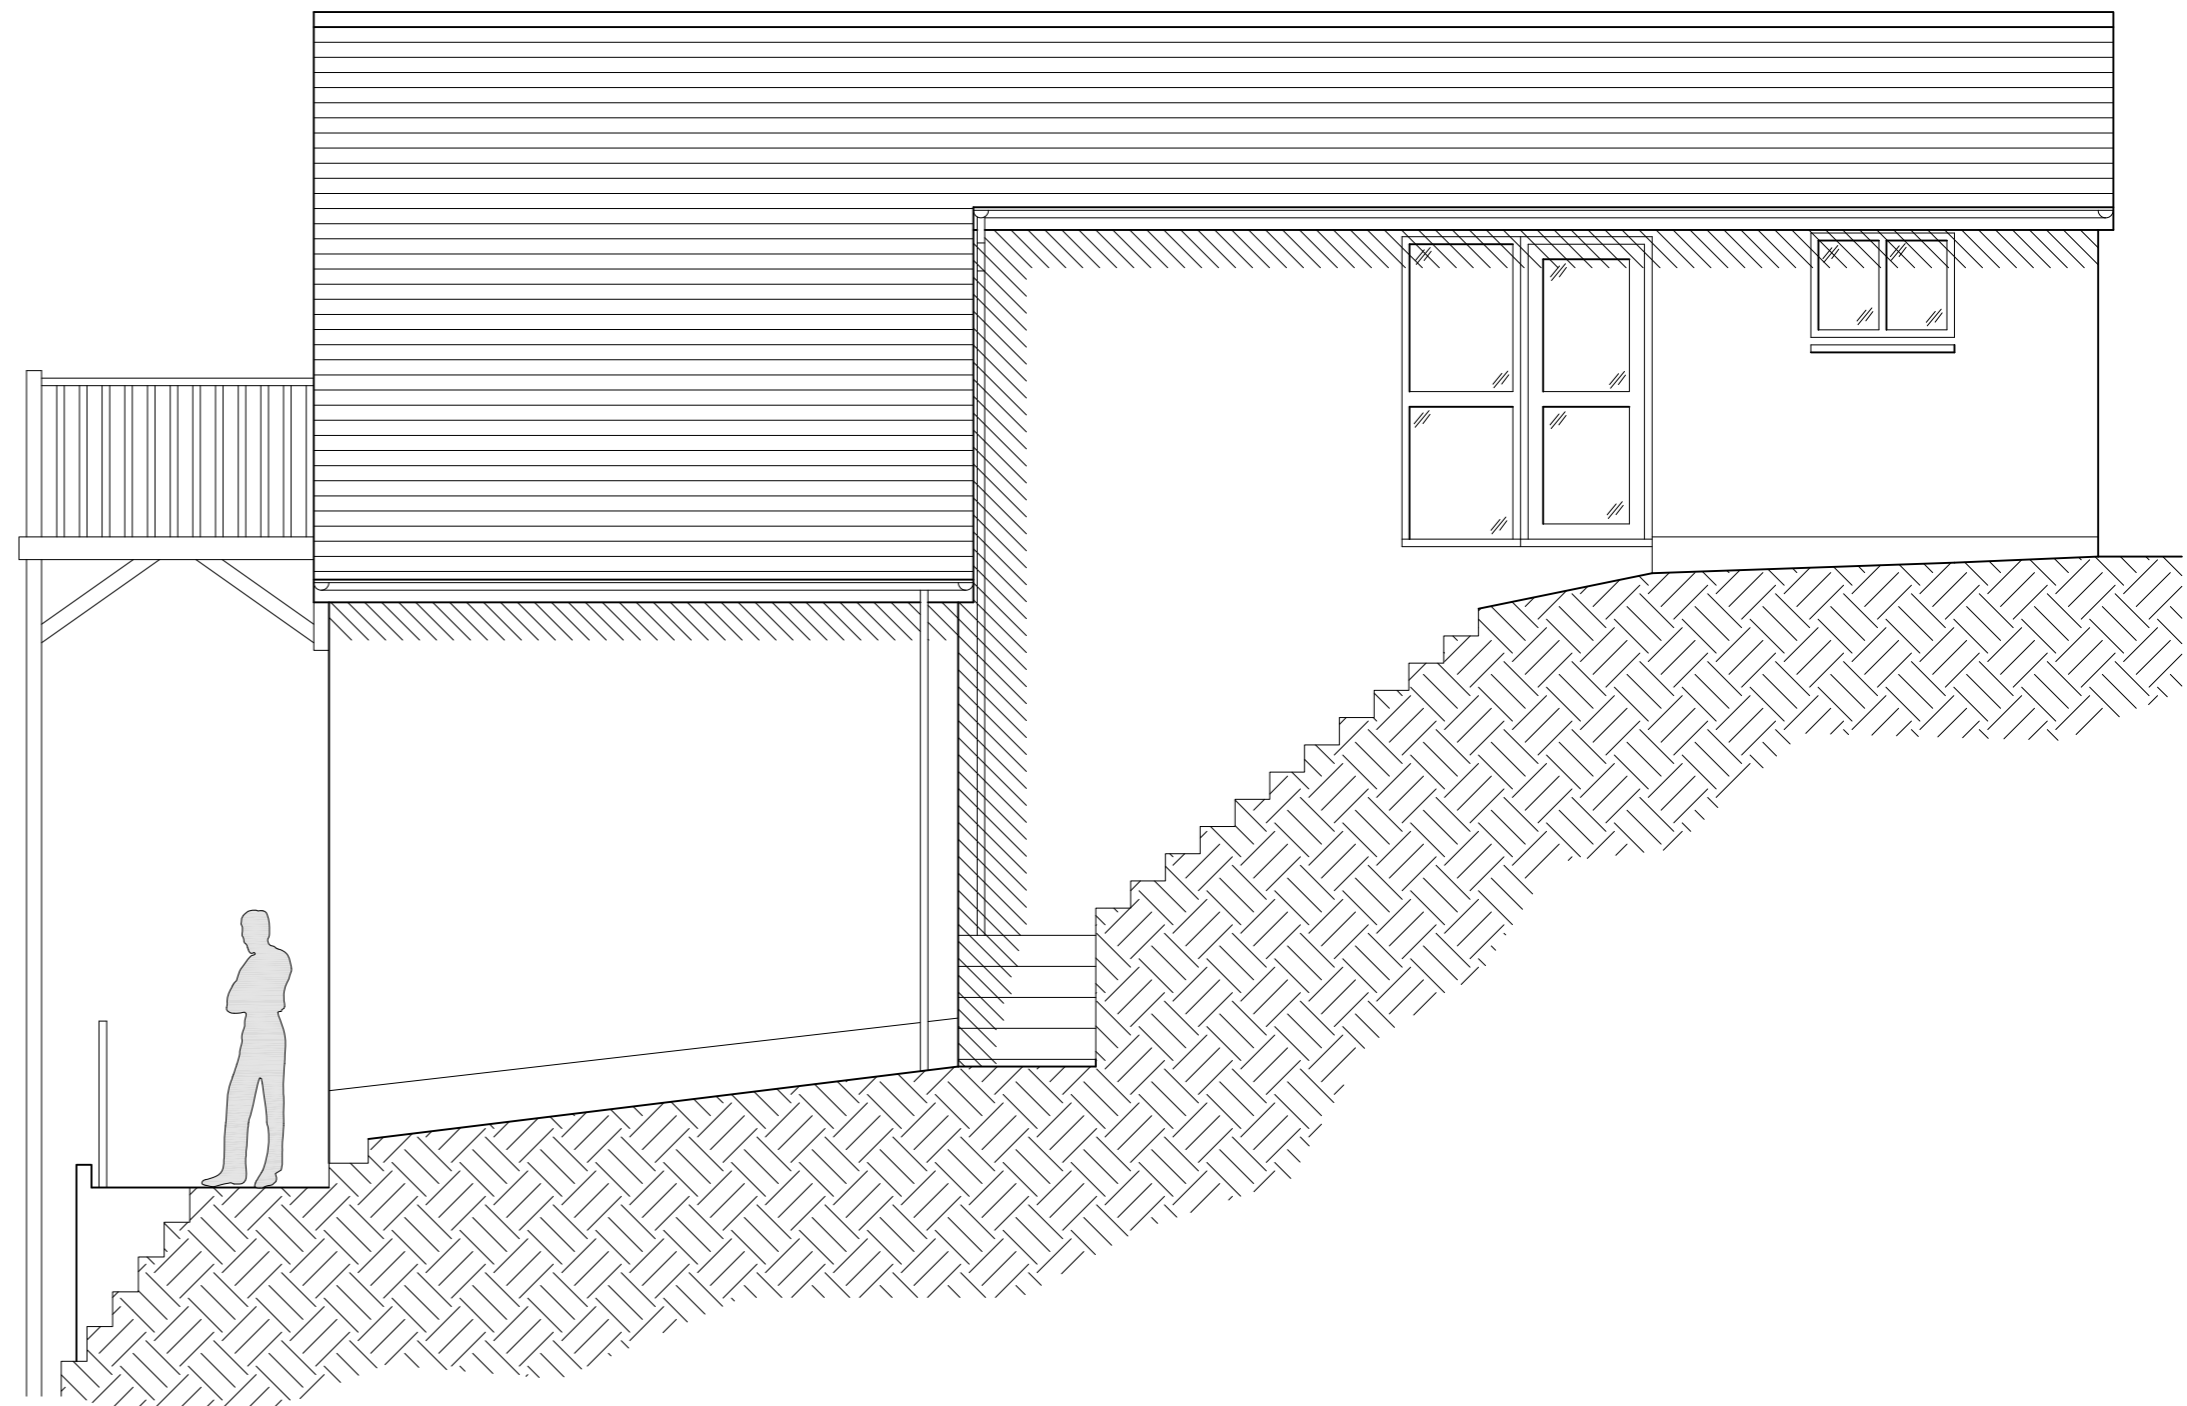


Existing Side (West) Elevation 1:50

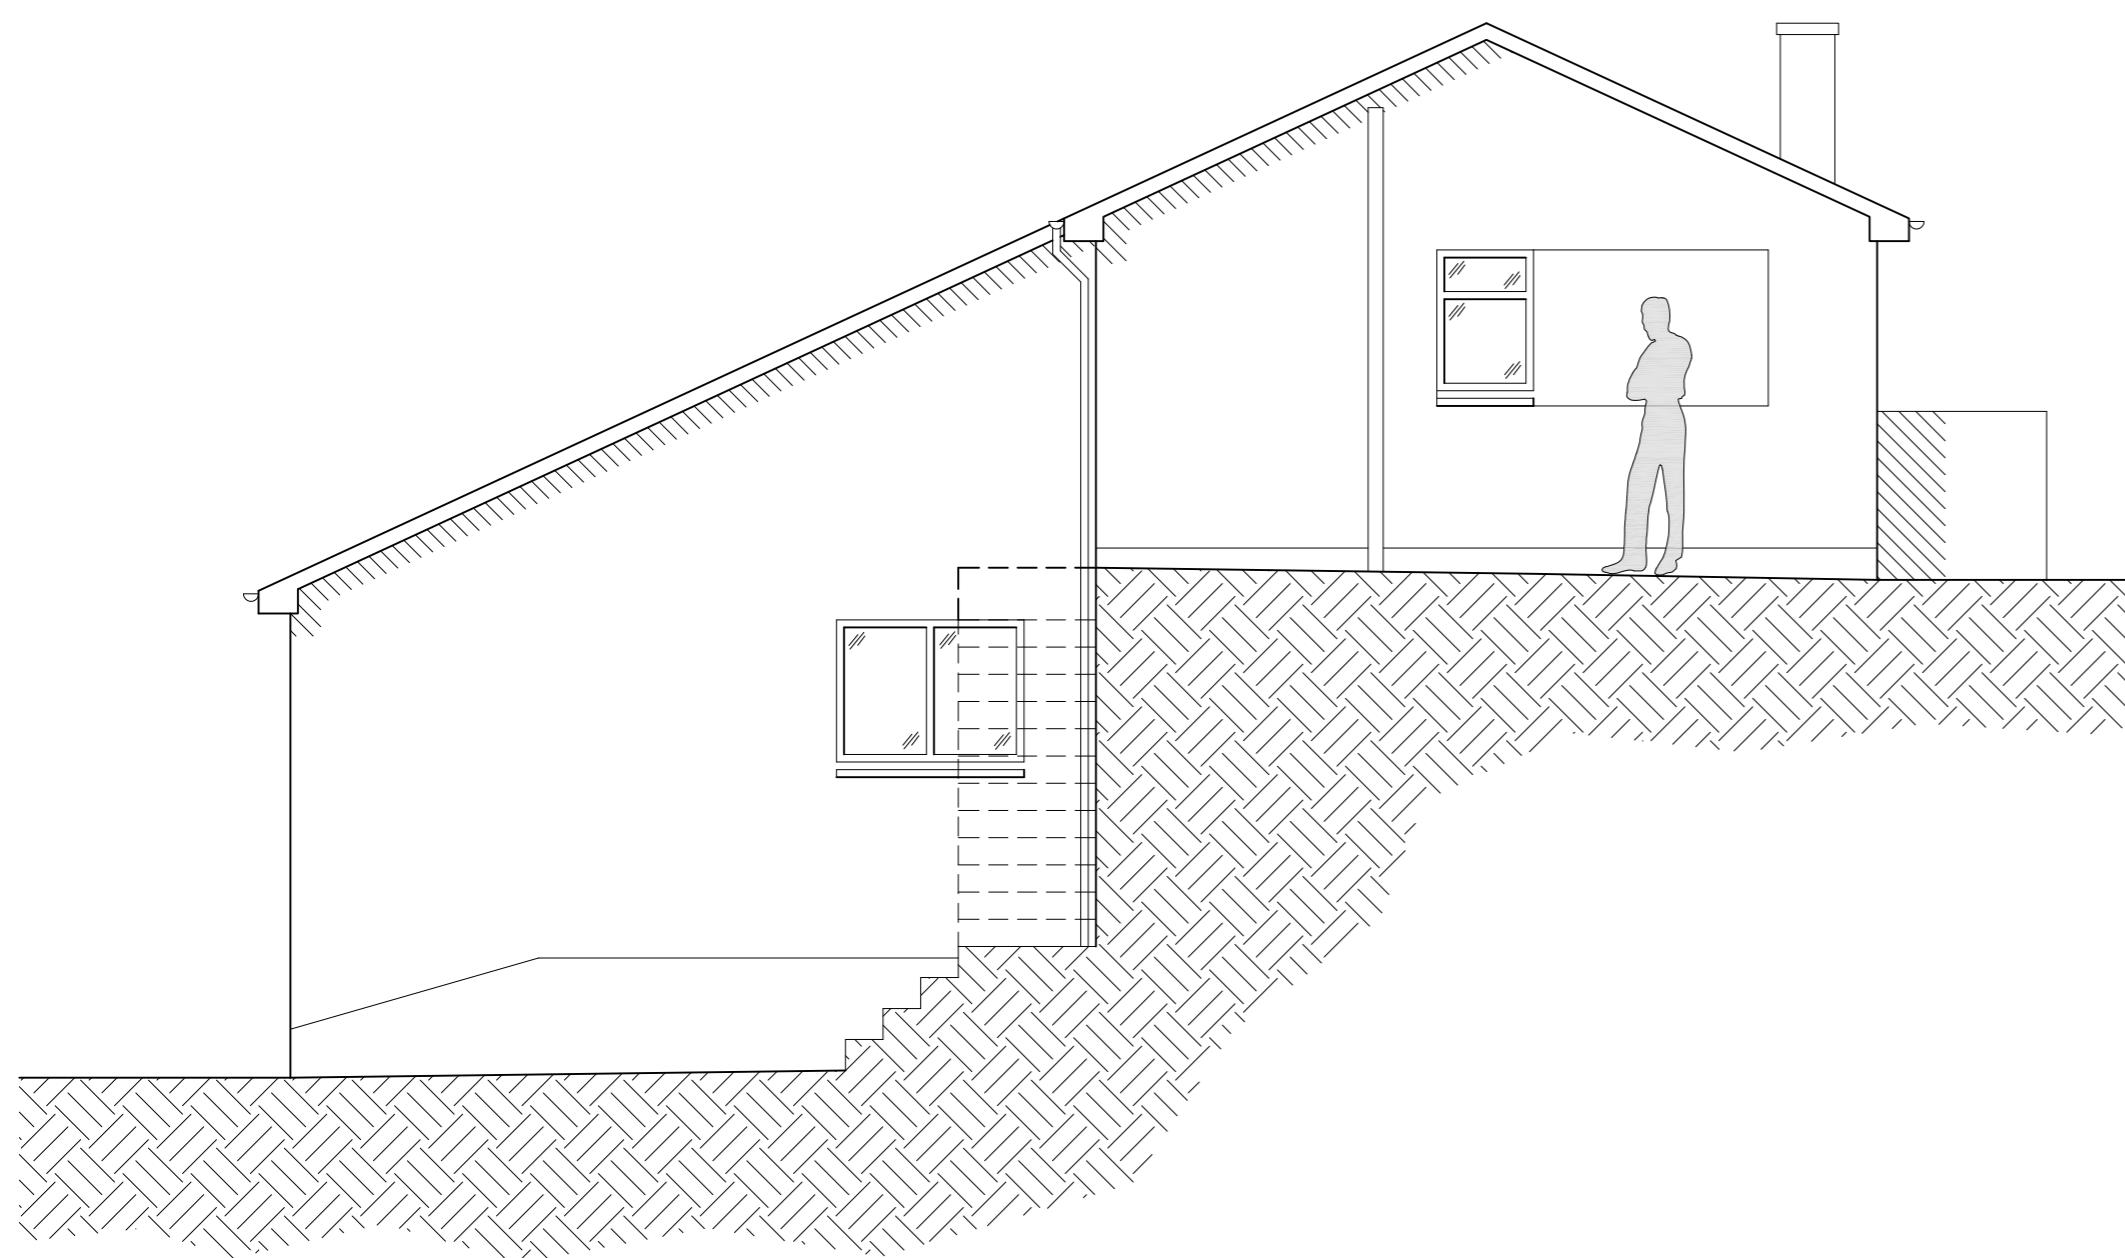


Existing Rear (South) Elevation 1:50




Existing Side (East) Elevation 1:50

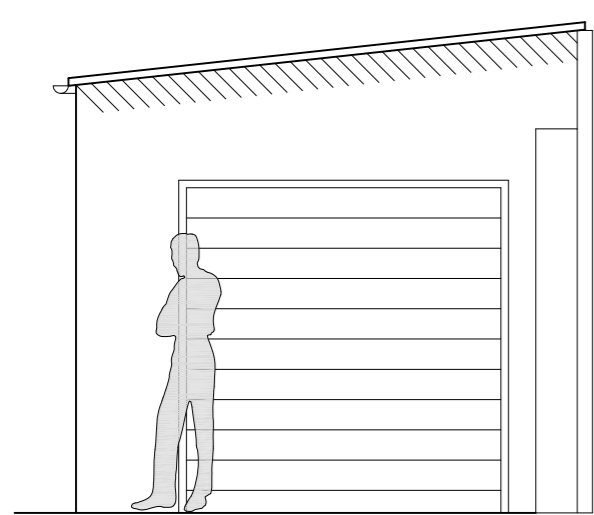


Garage - Existing Front (West) Elevation 1:50

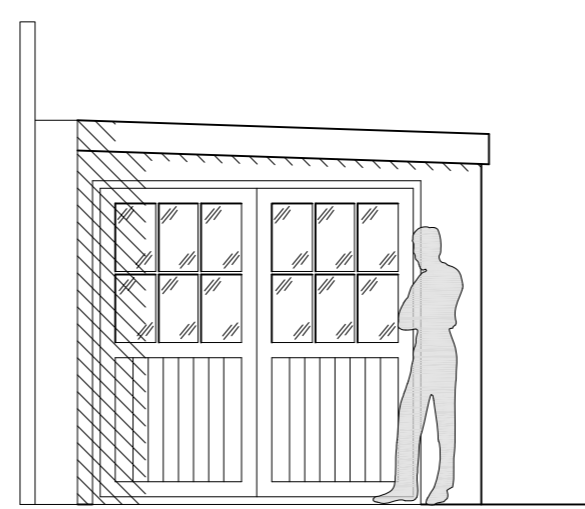

Outbuilding - Existing Front (East) Elevation 1:50

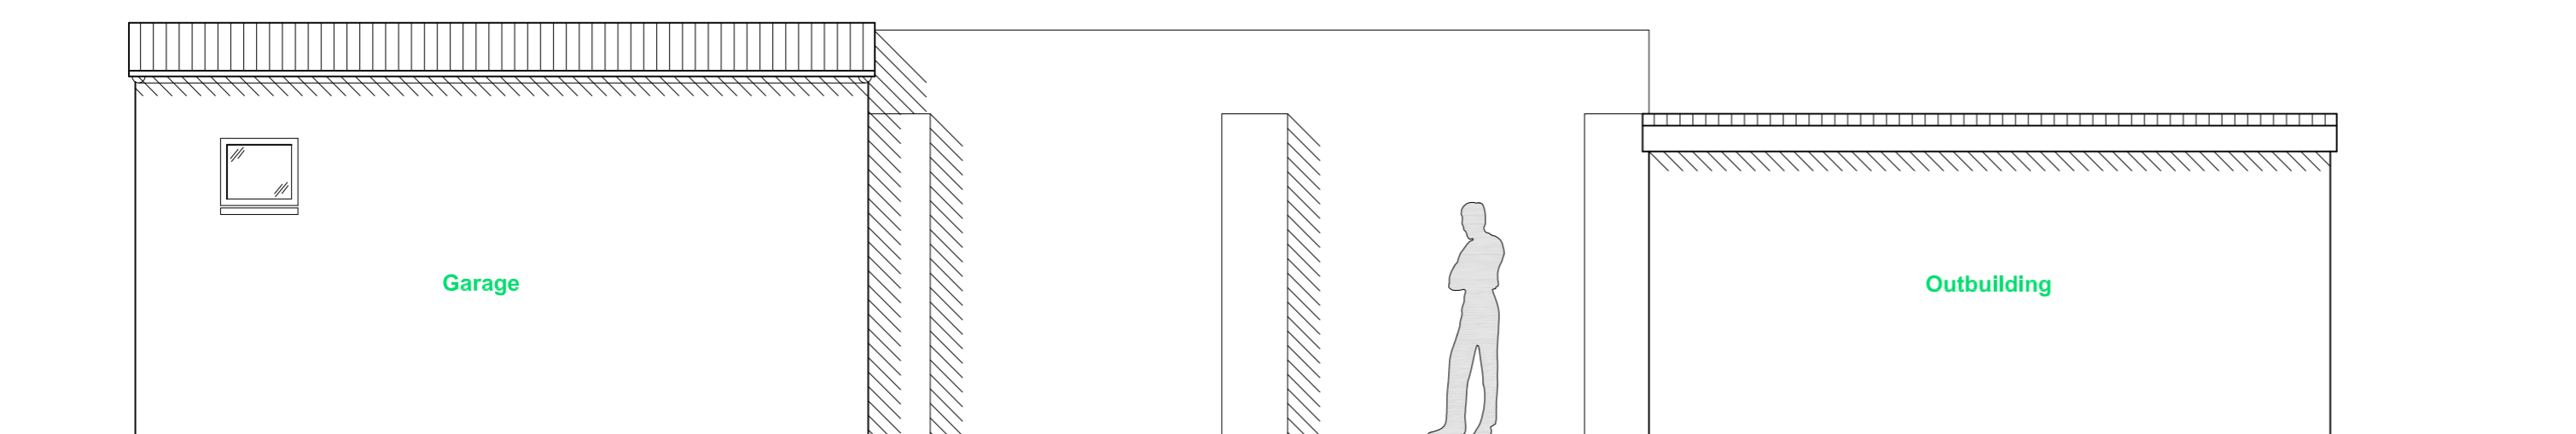

Garage and Outbuilding - Existing Side (North) Elevation 1:50

 

Existing Garage Plan 1:50

Rev	Date	Notes
A	12.08.21	Client name amended.

R.W.F.
Author / Ckd

PLANNING APPLICATION

space design
architecture ltd

Eden House, Saltash, Cornwall PL12 6LX
t 01752 312129
mail@spacedesignarchitecture.co.uk
www.spacedesignarchitecture.co.uk

Client
Mrs Ann Marie Bagha
Project
**Loft Extension
2 Riverview, Looe**
Drawing
**Existing Elevations of
Dwelling & Garages**
Drawn
R.W.F.

Date
July 2021
Scale
As annotated
Drawing Number
2118 / 02
Revision
A