



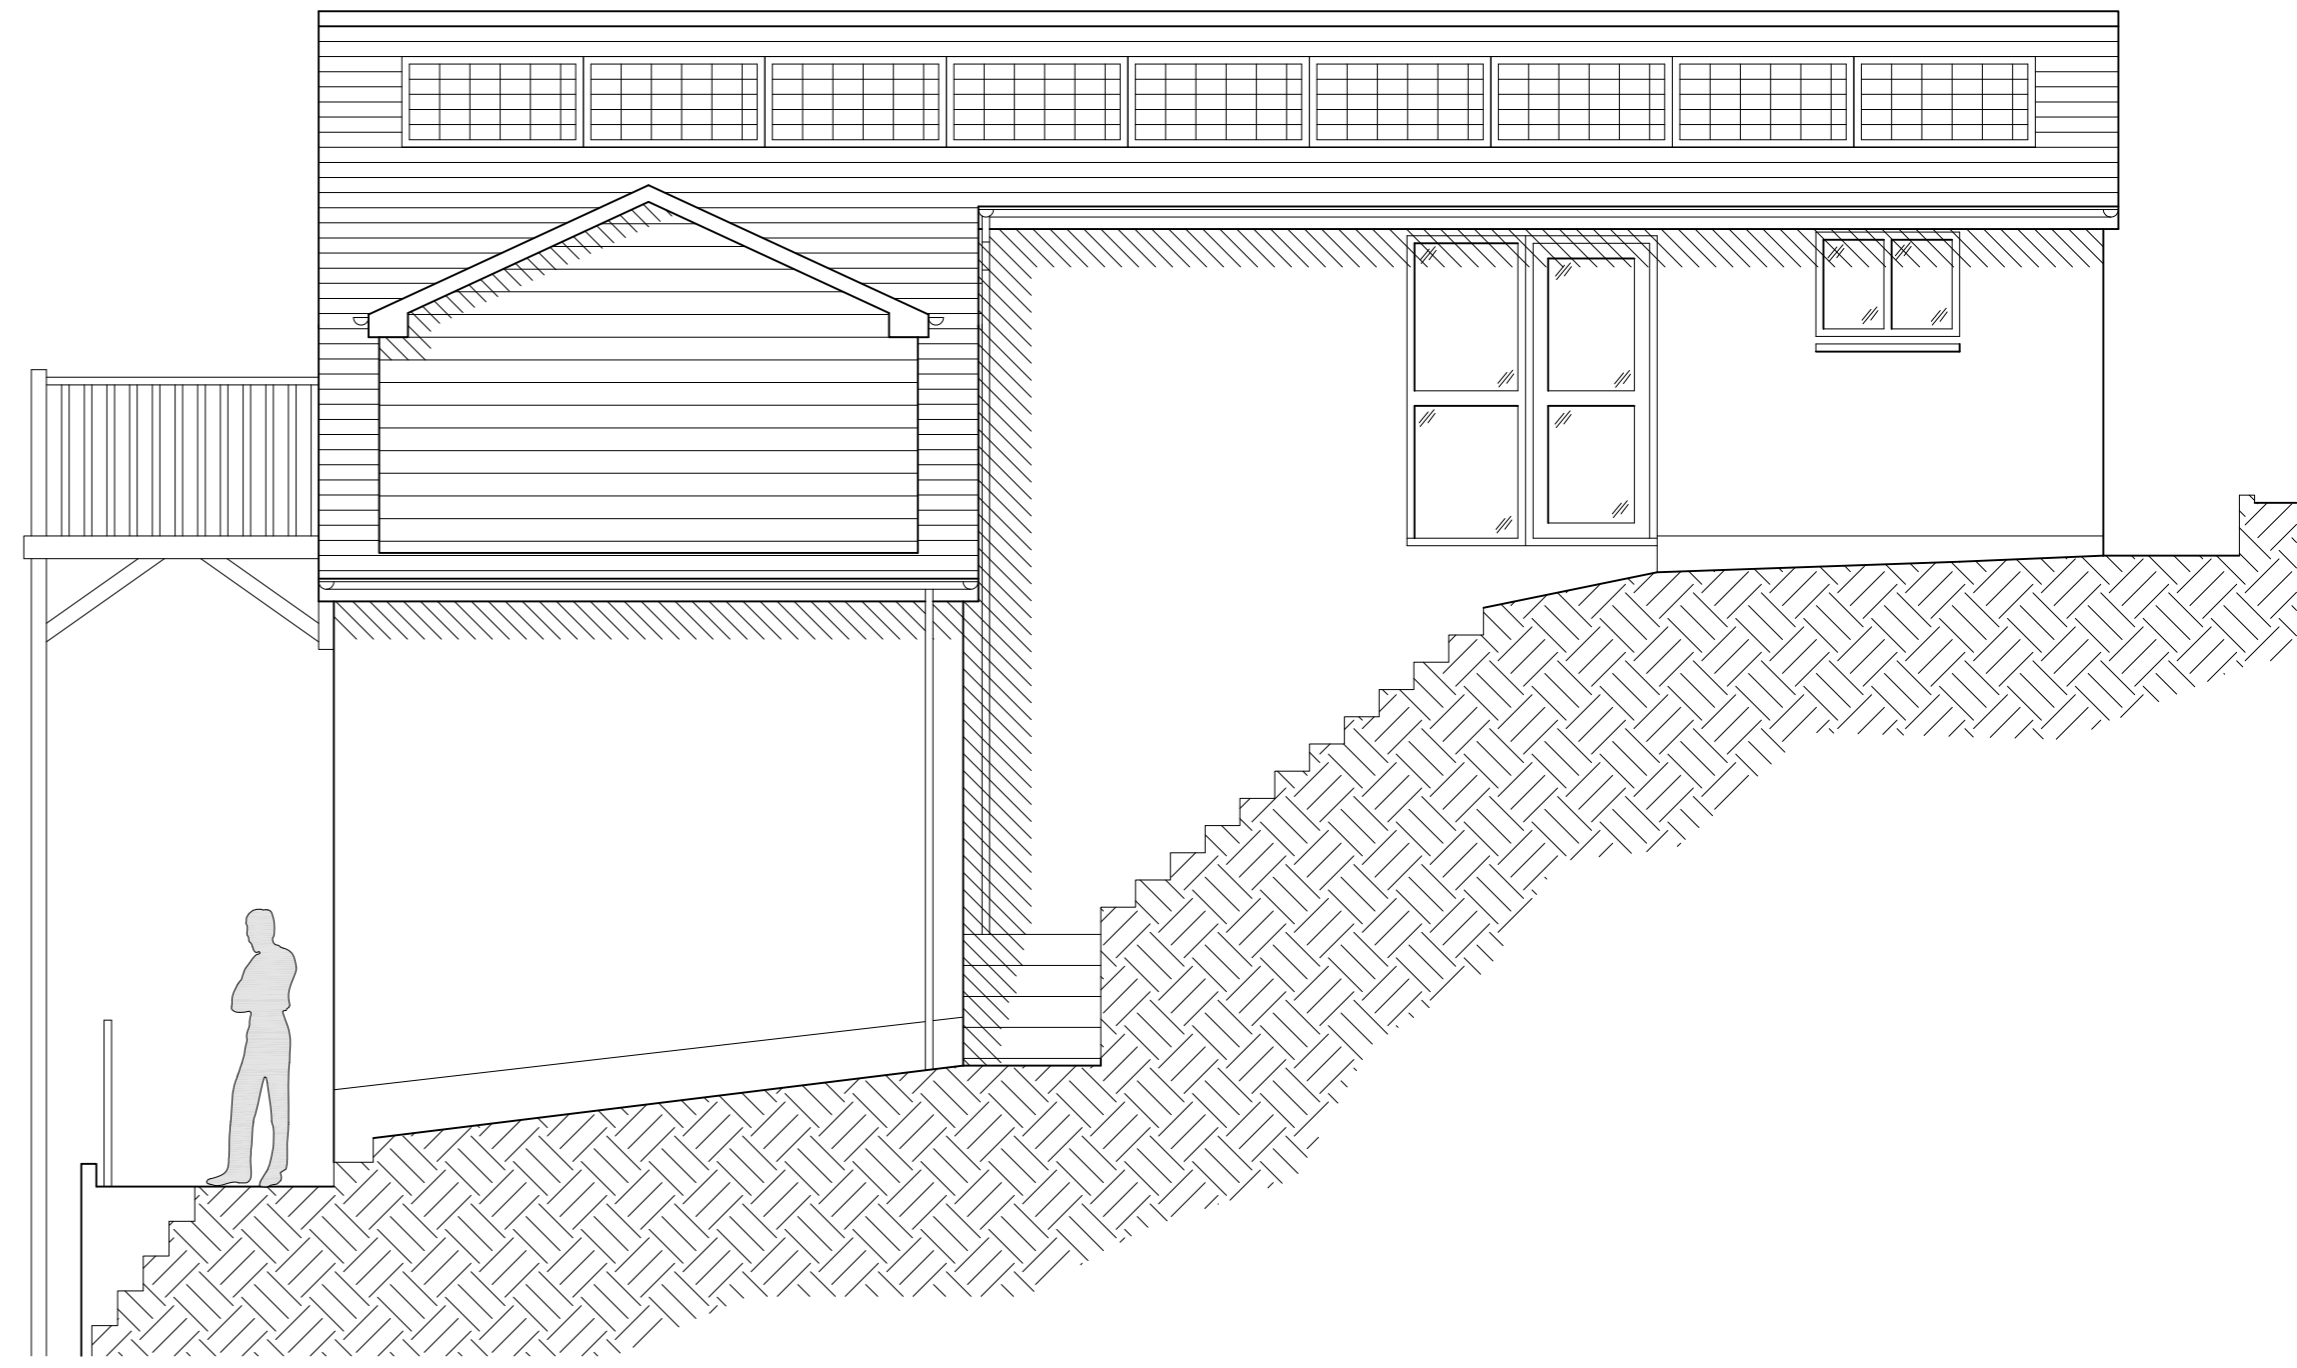


Proposed Front (North) Elevation 1:50

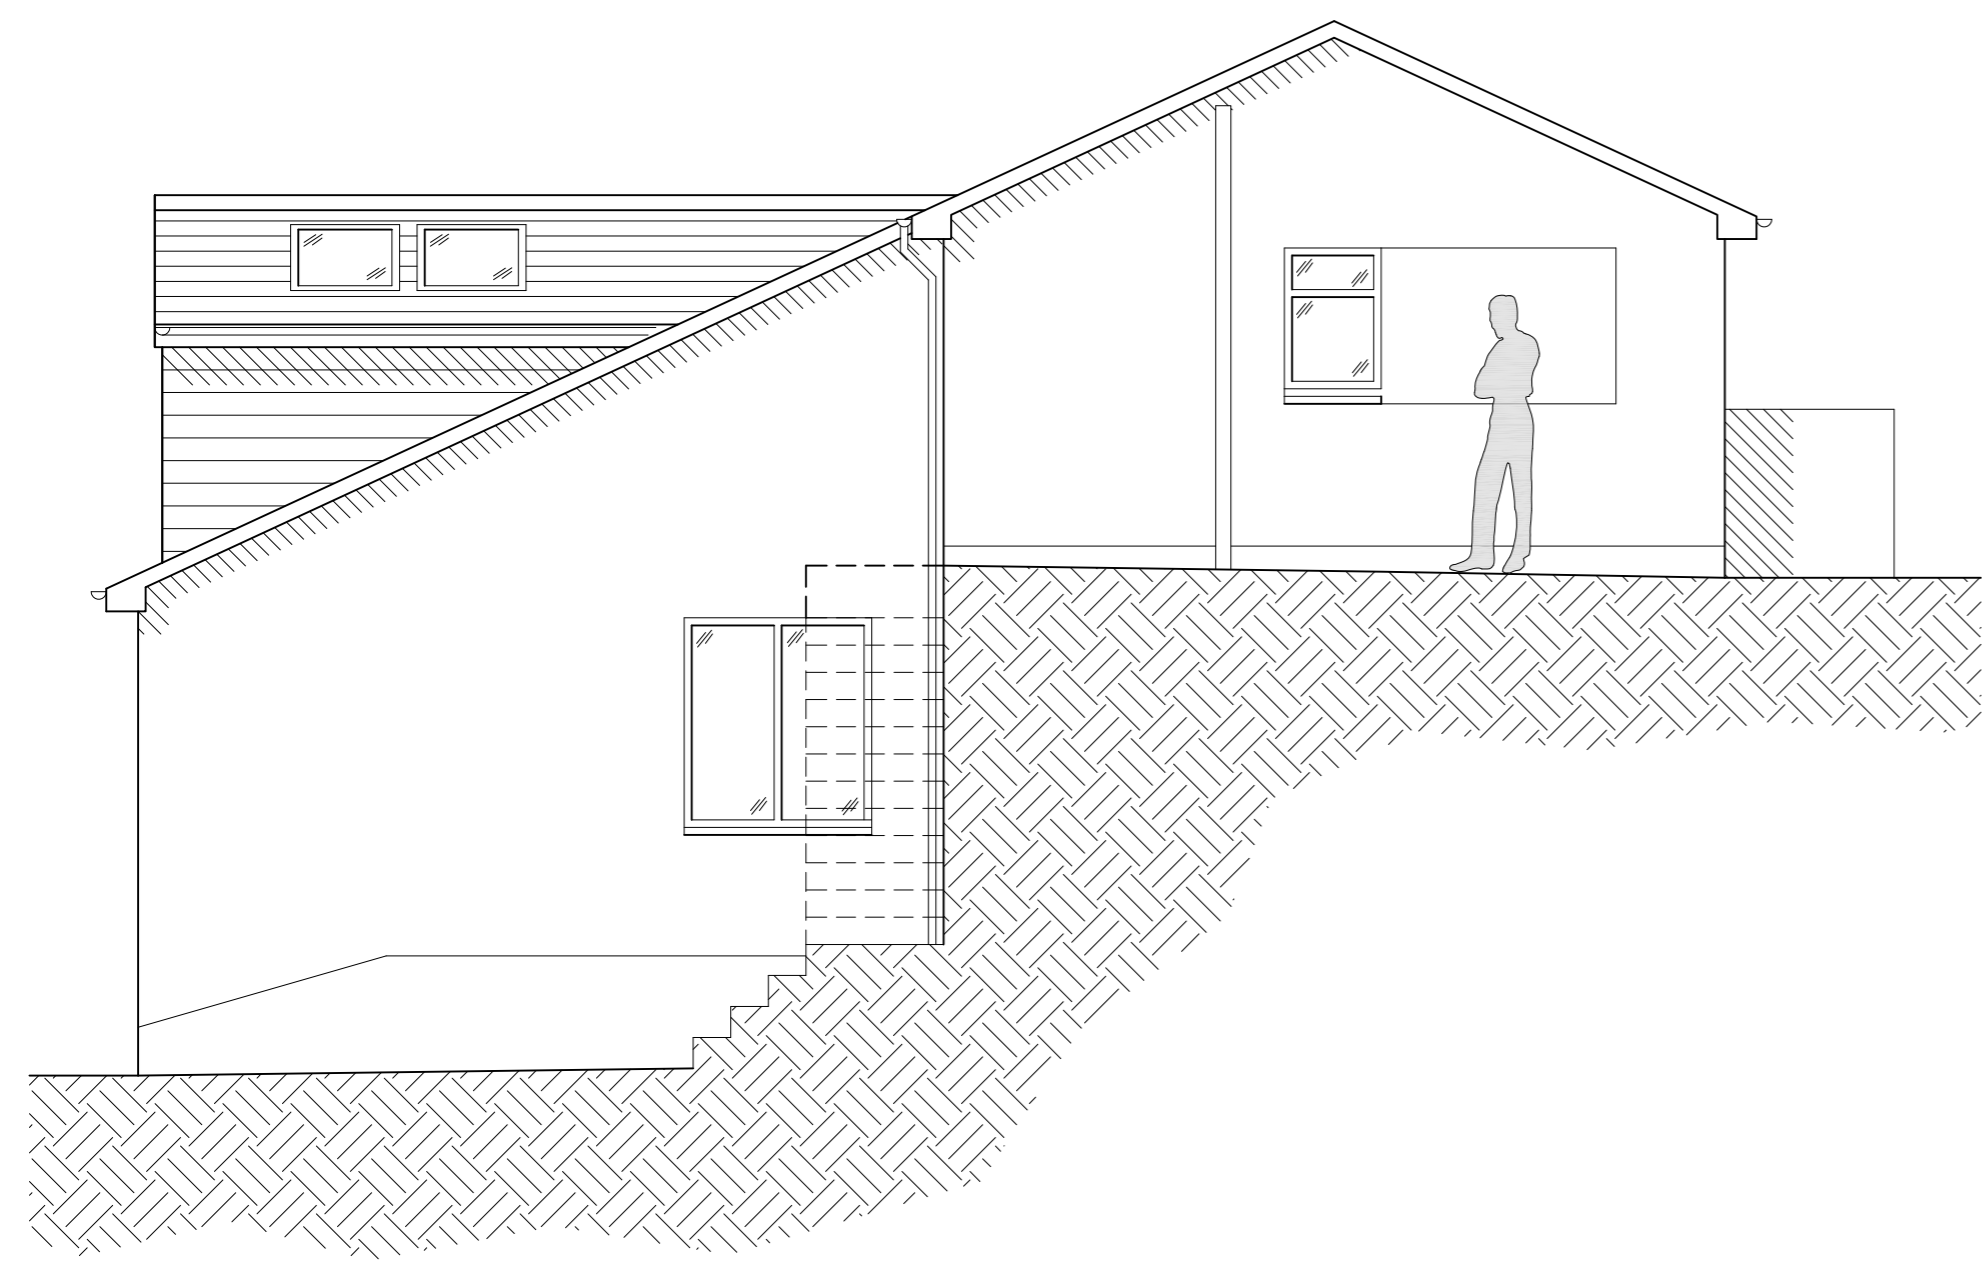


Proposed Side (West) Elevation 1:50




Proposed Rear (South) Elevation 1:50

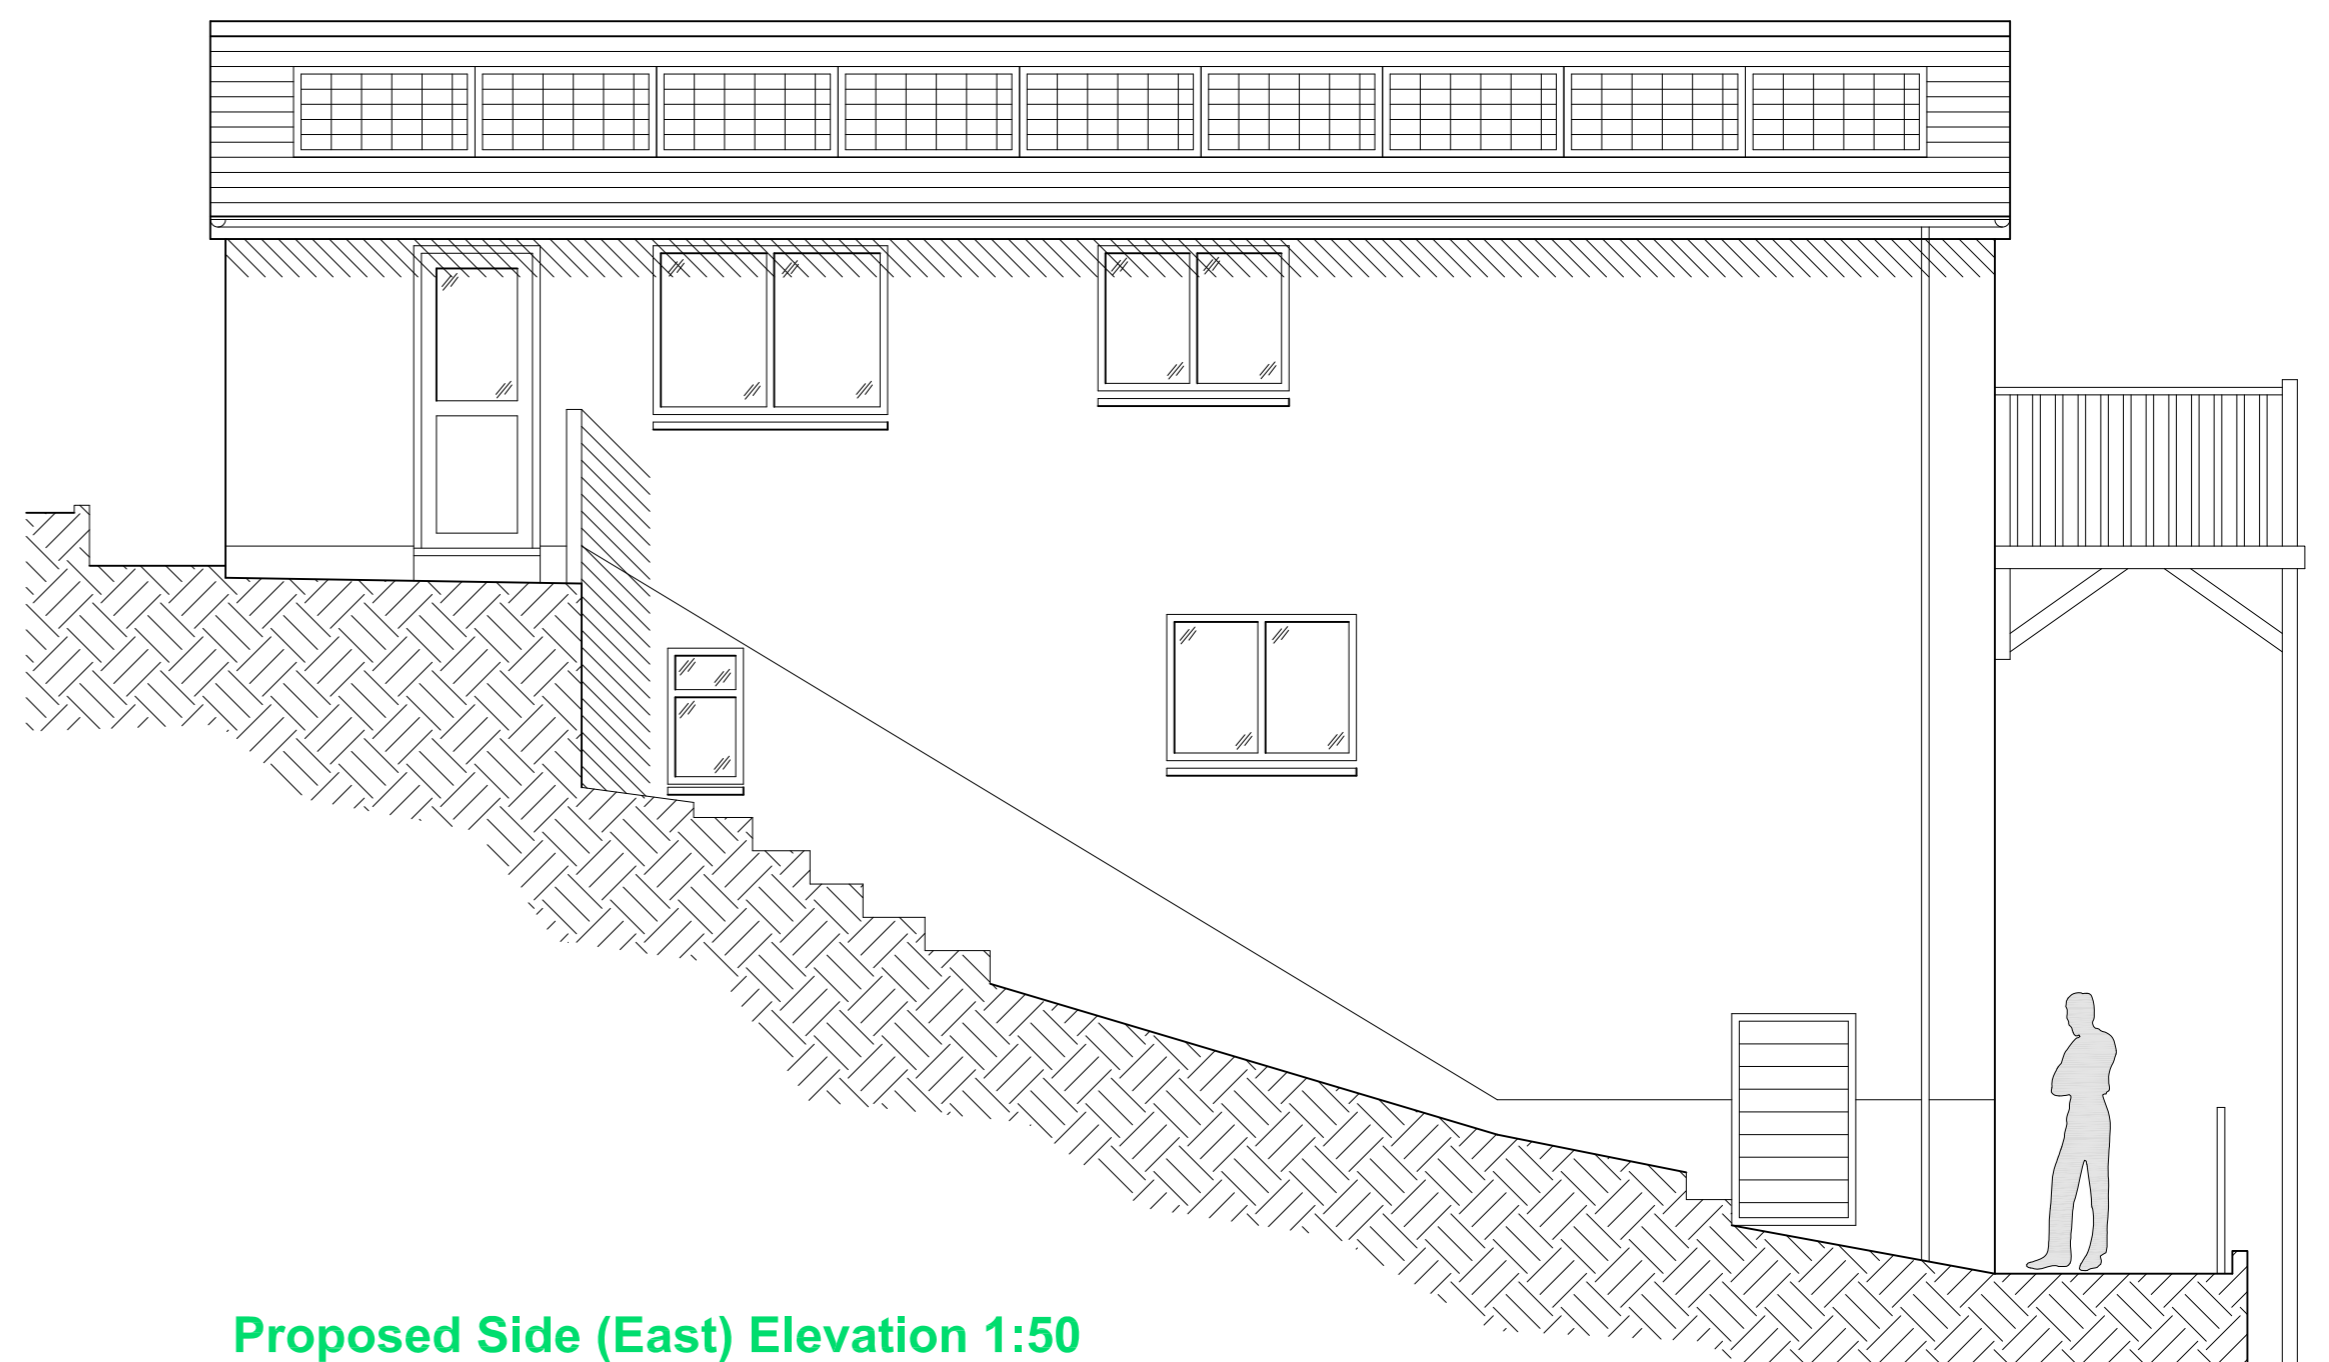


Proposed Side (East) Elevation 1:50

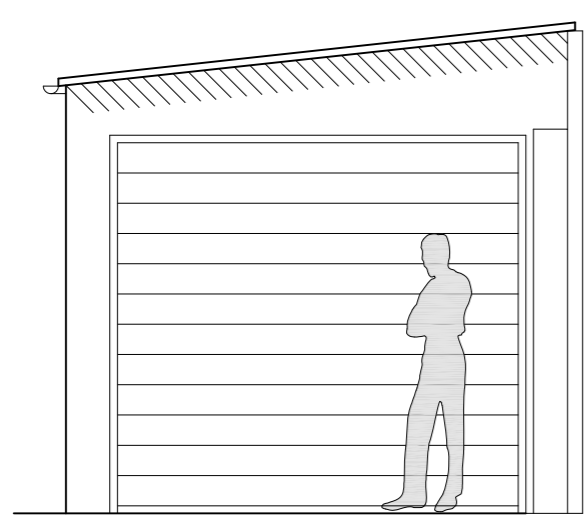


Garage - Proposed Front (West) Elevation 1:50

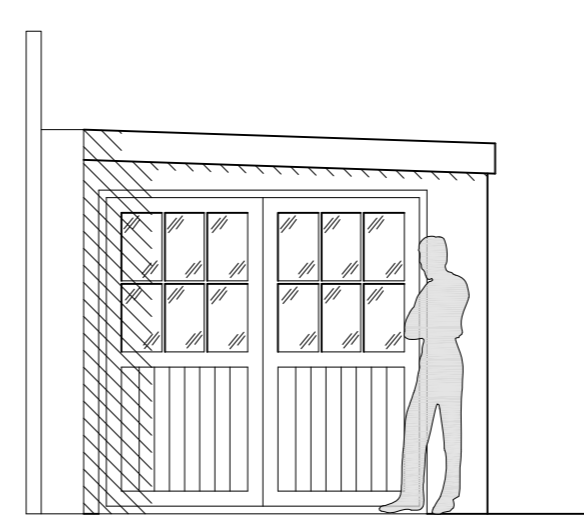

Outbuilding - Proposed Front (East) Elevation 1:50

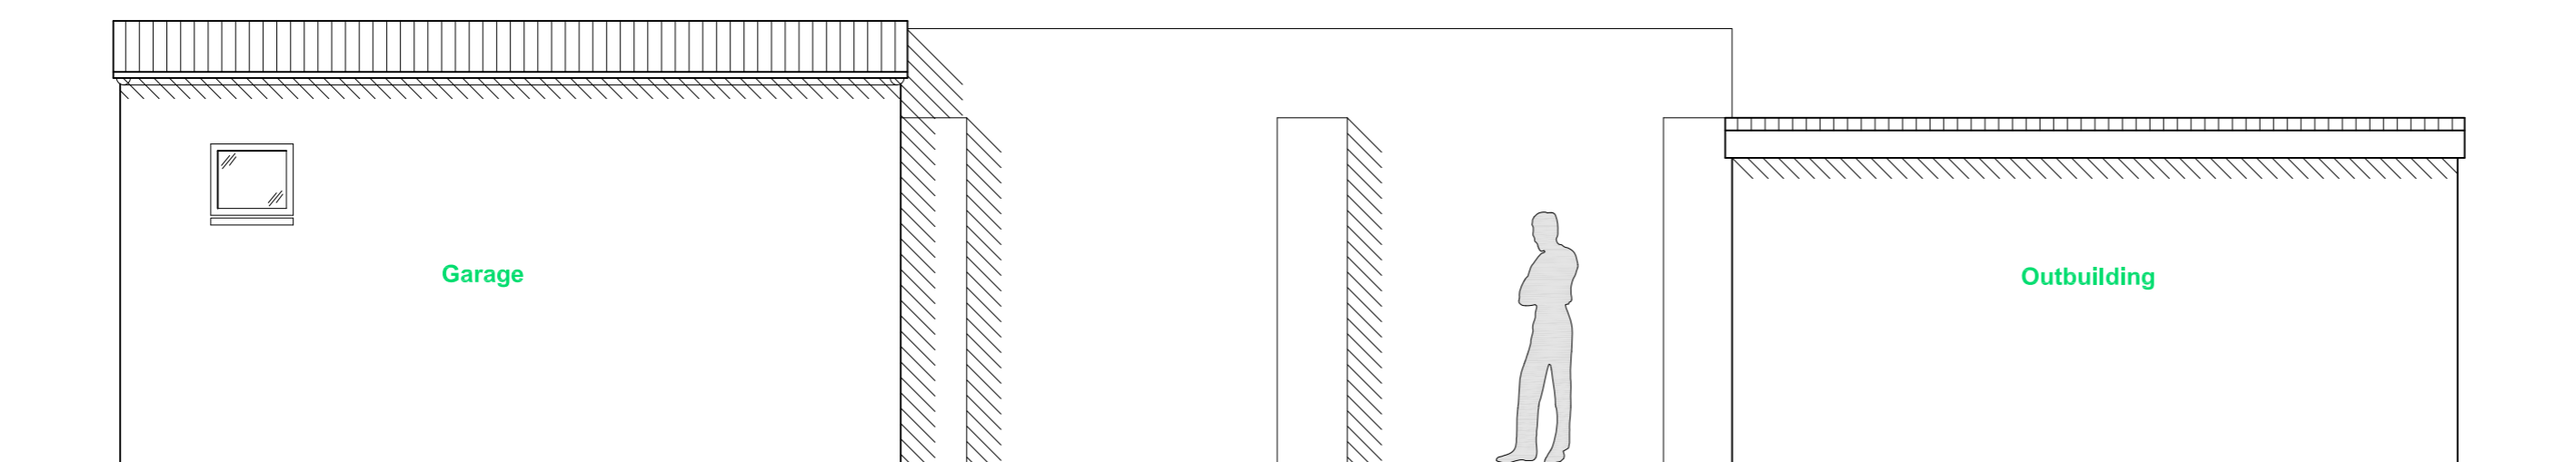

Garage and Outbuilding - Proposed Side (North) Elevation 1:50

 

Proposed Garage Plan 1:50

| Rev | Date     | Notes                |
|-----|----------|----------------------|
| A   | 12.08.21 | Client name amended. |

R.W.F.  
Author / Ckd

PLANNING APPLICATION

**space design**  
architecture ltd

Client  
**Mrs Ann Marie Bagha**  
Project  
**Loft Extension  
2 Riverview, Looe**  
Drawing  
**Proposed Elevations**  
Drawn  
**R.W.F.**

Eden House, Saltash, Cornwall PL12 6LX  
t 01752 312129  
mail@spacedesignarchitecture.co.uk  
www.spacedesignarchitecture.co.uk

Date  
**July 2021**  
Scale  
**As annotated**

Drawing Number  
**2118 / 04**  
Revision  
**A**