


Basement Plan

Scale in Metres
0 1 2 3 4 5 for 1:100

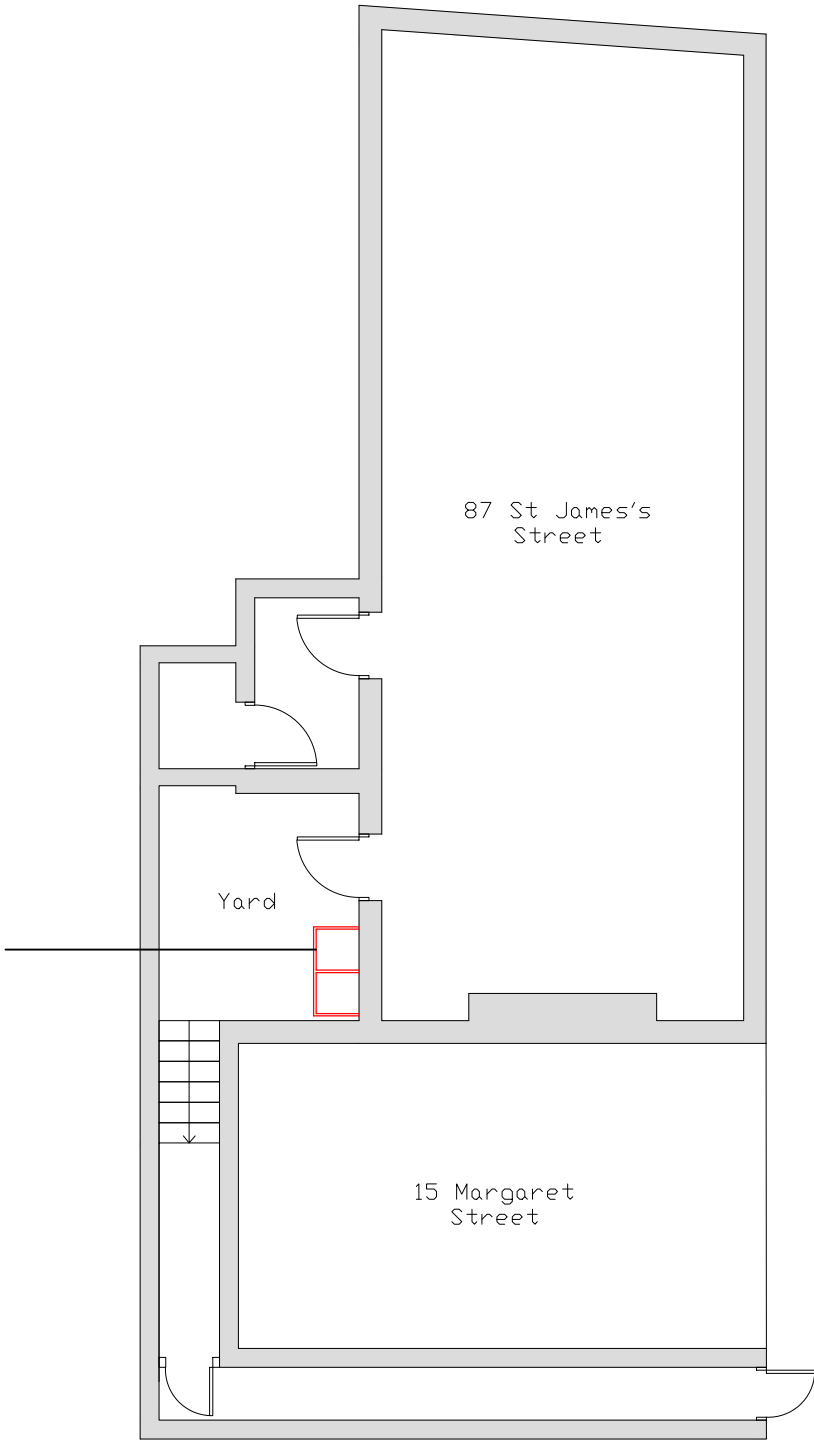

Fire escape
ladder to be
removed



NOTES

1. Do not scale dimensions from this drawing for construction purposes.
2. All contractors and sub-contractors must verify sizes and conditions on site before work commences.
3. Copyright - This drawing is copyright to SHW and may not be reproduced in any form whatsoever without prior express written consent.

SHW

MAKING
PROPERTY
WORK

SHW.CO.UK

LEES HOUSE,
21-33 DYKE ROAD
BRIGHTON
EAST SUSSEX
BN1 3FE
T: 01273 876200

Job
87 St James's Street
Brighton
BN2 1TP

Drawing
Basement Plan

Scale	Date	Drawn	Checked
1:1000@ A3	07 21	AW	RC

Job Number	Number	Revision
001-004720	102	-