

134.5m




Id use

BLOCK PLAN 1/500


Upper Pollicott

134.5m

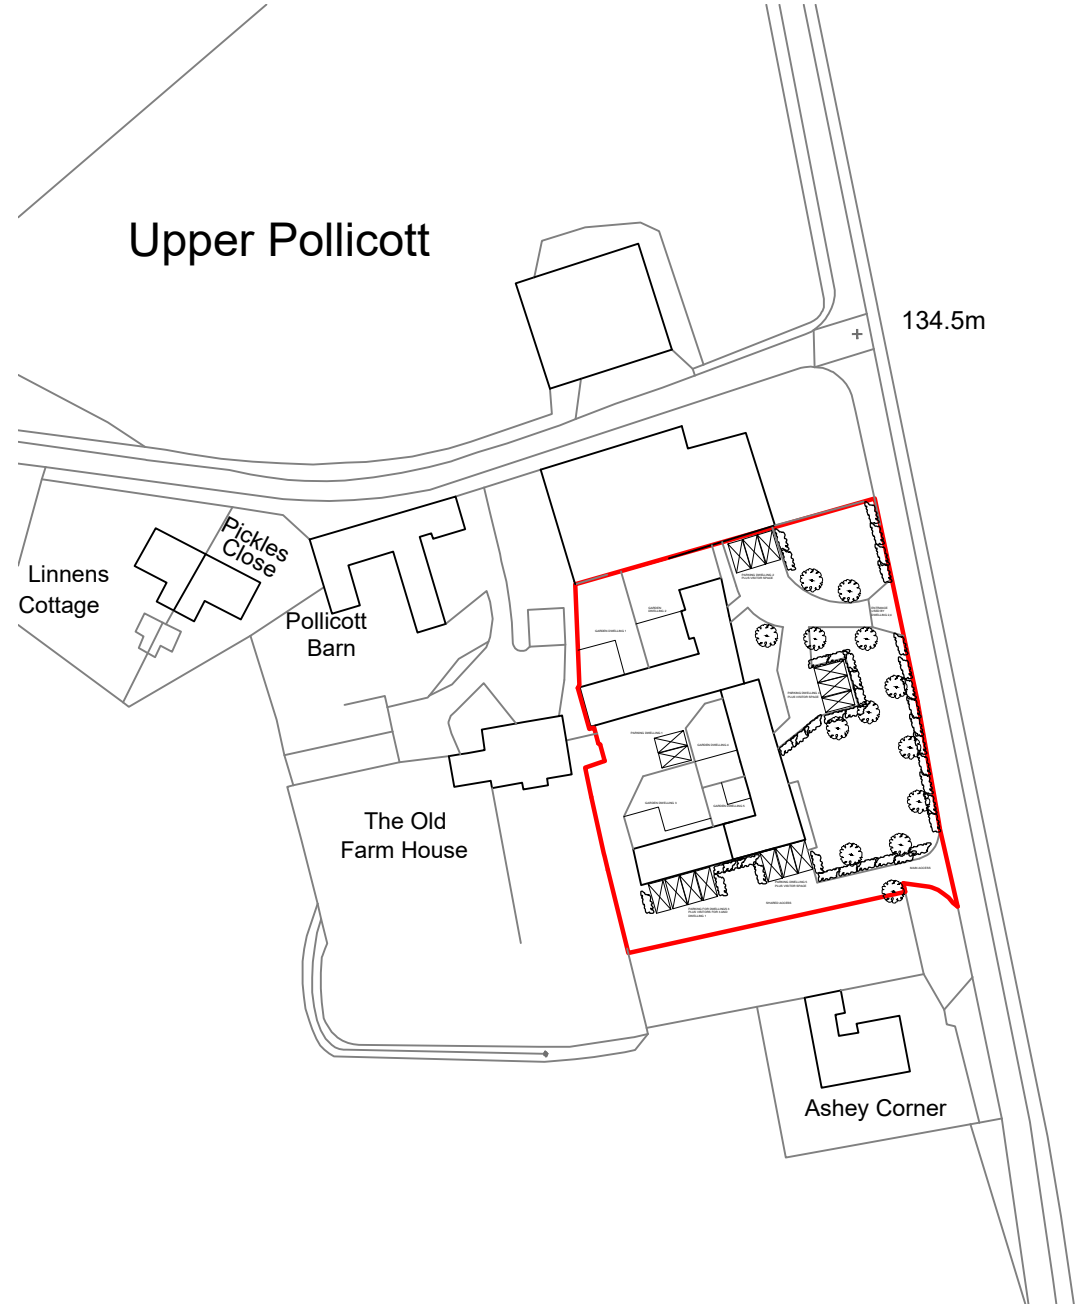

Upper Pollicott Farm

SITE LOCATION PLAN
1/1250

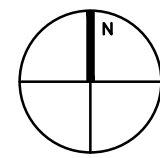

ANTHONY THOMPSON
 ARCHITECTURAL SERVICES
 48, ST. JAMES CLOSE,
 HANSLOPE,
 MILTON KEYNES, MK19 7LF.
 EMAIL: ATARCHSERV@GMAIL.COM
 MOB: 07740099717

TITLE: SITE/BLOCK PLANS			
CLIENT THOMAS BETTS & CO			
PROJECT PROPOSED BARN CONVERSIONS AT UPPER POLLICOTT FARM ASHENDON, AYLESBURY HP18 0HH			
JOB No. 487	DWG No. 001	A3	SCALE 1:500
DRAWN AT	DATE 11.04.19	REV. C	