

A

B

C

D

1

1

2


2



**EXISTING ELEVATION SIDE A**

3

3

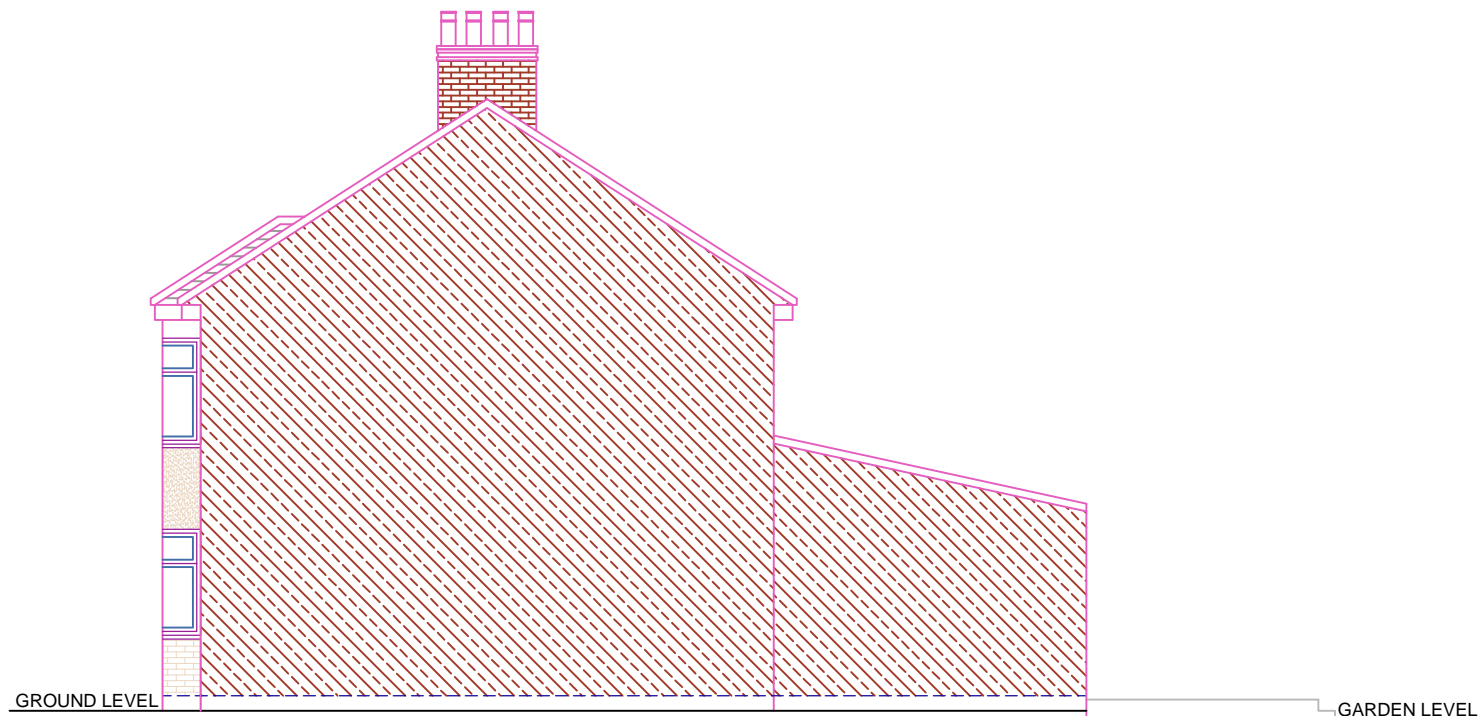

**EXISTING ELEVATION SIDE B**

4

4



REFERENCE DRAWINGS

**GENERAL NOTES**  
 This drawing is for planning use only do not use this drawing for any purpose other than that for which it was issued.  
 Structural Design and Building Control Approval is required before construction commences.  
 This drawing is subject to copyright do not reproduce this drawing without prior permission.

No	DATE	REVISION	BY	CHK

**CONSULTANT**  
 CIVIL ENGINEERS  
 STRUCTURAL ENGINEERS  
 ARCHITECTURAL DESIGNERS  
  
 Contact: 07947249323

DRAWN AS	CLIENT/PROJECT
CHECKED A.R	5 Wise Lane London NW7 2RL
PROJECT NO.	TITLE
	EXISTING ELEVATIONS

DRAWING No.	D06
SCALE:	1:100
DATE:	16-07-2021

A

B

C

D