



**LOCATION PLAN**

SCALE: 1:1250

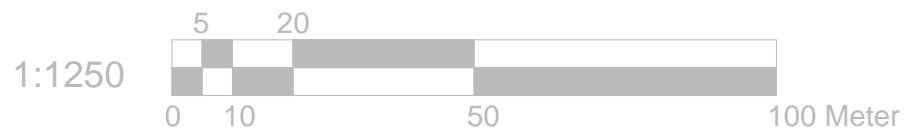

REFERENCE DRAWINGS	<b>GENERAL NOTES</b> This drawing is for planning use only do not use this drawing for any purpose other than that for which it was issued. Structural Design and Building Control Approval is required before construction commences. This drawing is subject to copyright do not reproduce this drawing without prior permission.	<table border="1"> <thead> <tr> <th>No</th> <th>DATE</th> <th>REVISION</th> <th>BY</th> <th>CHK</th> </tr> </thead> <tbody> <tr> <td> </td> <td> </td> <td> </td> <td> </td> <td> </td> </tr> <tr> <td> </td> <td> </td> <td> </td> <td> </td> <td> </td> </tr> </tbody> </table>	No	DATE	REVISION	BY	CHK											<b>CONSULTANT</b>  CIVIL ENGINEERS STRUCTURAL ENGINEERS ARCHITECTURAL DESIGNERS Contact: 07947249323	DRAWN AS CHECKED A.R PROJECT NO.	CLIENT/PROJECT <b>5 Wise Lane London NW7 2RL</b> TITLE <b>SITE LOCATION</b>	DRAWING No. <b>D11</b> SCALE: 1:1250 DATE: 16-07-2021
			No	DATE	REVISION	BY	CHK														