

A

B

C

D

1

1

2

2

3


3

4

4



PROPOSED ELEVATION SIDE A

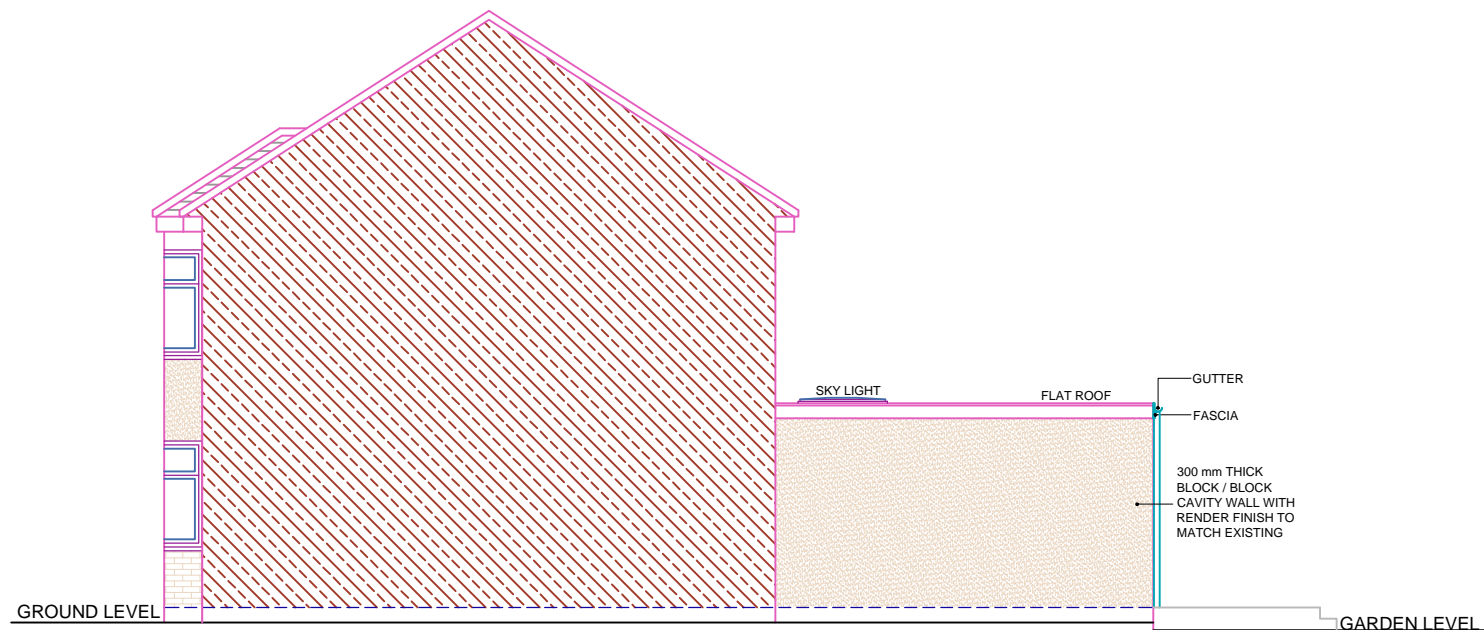

PROPOSED ELEVATION SIDE B



| REFERENCE DRAWINGS |
|--------------------|
|                    |
|                    |
|                    |

**GENERAL NOTES**  
 This drawing is for planning use only do not use this drawing for any purpose other than that for which it was issued.  
 Structural Design and Building Control Approval is required before construction commences.  
 This drawing is subject to copyright do not reproduce this drawing without prior permission.

| No | DATE | REVISION | BY | CHK |
|----|------|----------|----|-----|
|    |      |          |    |     |
|    |      |          |    |     |

CONSULTANT  
**CIVILS CONSULTING LTD.**  
 CIVIL ENGINEERS  
 STRUCTURAL ENGINEERS  
 ARCHITECTURAL DESIGNERS  
 Contact: 07947249323

|             |
|-------------|
| DRAWN AS    |
| CHECKED A.R |
| PROJECT NO. |

|                |                            |
|----------------|----------------------------|
| CLIENT/PROJECT | 5 Wise Lane London NW7 2RL |
| TITLE          | PROPOSED ELEVATIONS        |

|             |            |
|-------------|------------|
| DRAWING No. | D08        |
| SCALE:      | 1:100      |
| DATE:       | 16-07-2021 |

A

B

C

D