


BLOCK PLAN



Scale: 1:200

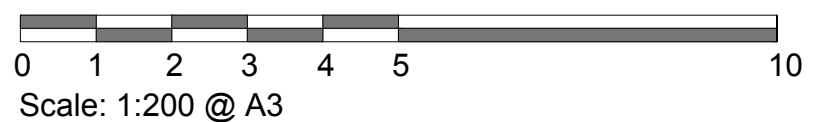

Drawing No. : K-CR 003

Site: 31 Coombe Road, Kingston-upon Thames, KT2 7AY

Client : Praveen Sivananthan

N A Architects Ltd
info@na-architects.co.uk

