




proposed rear elevation (south) 1:100 scale

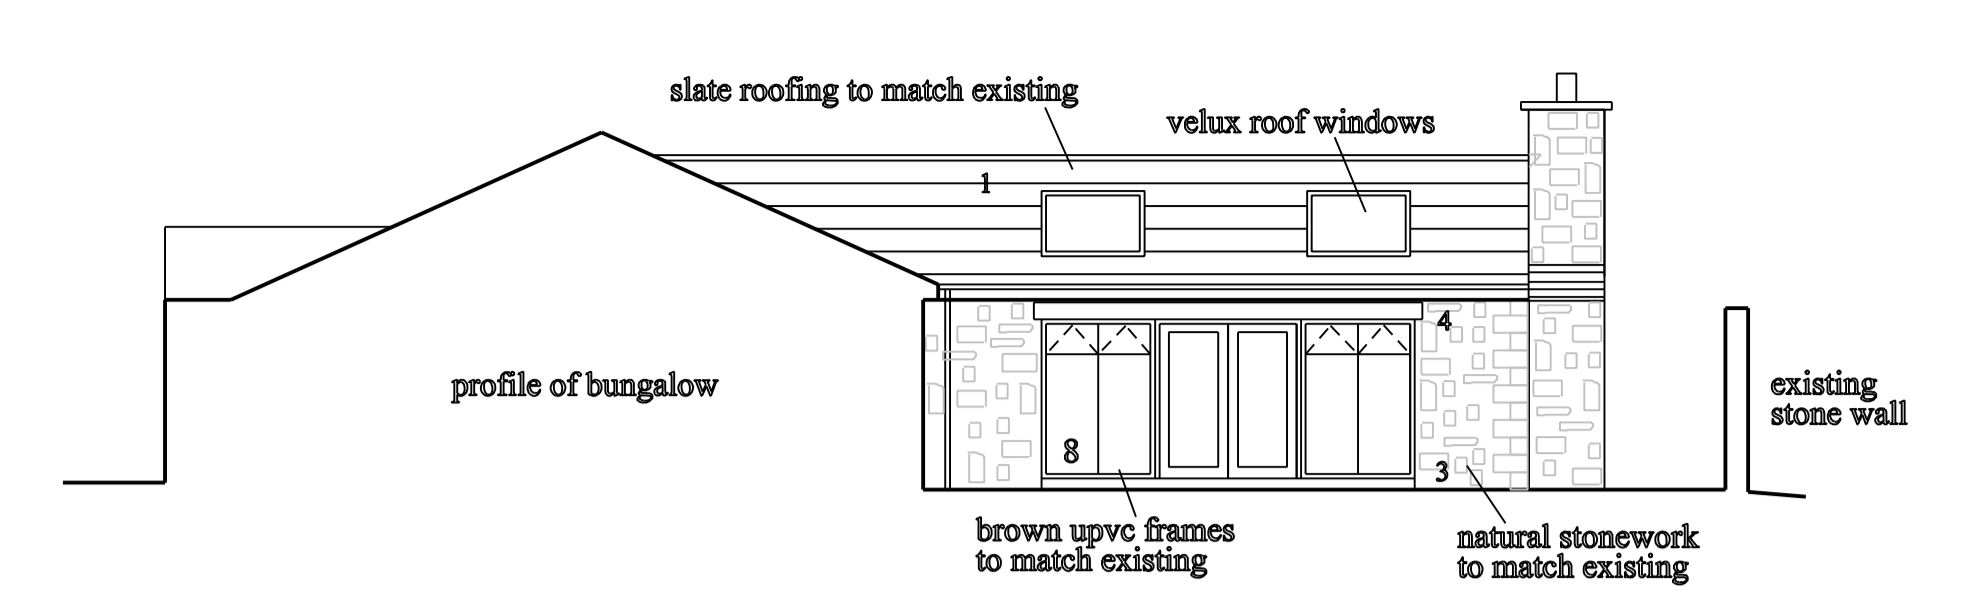


proposed side elevation from courtyard (west) 1:100 scale

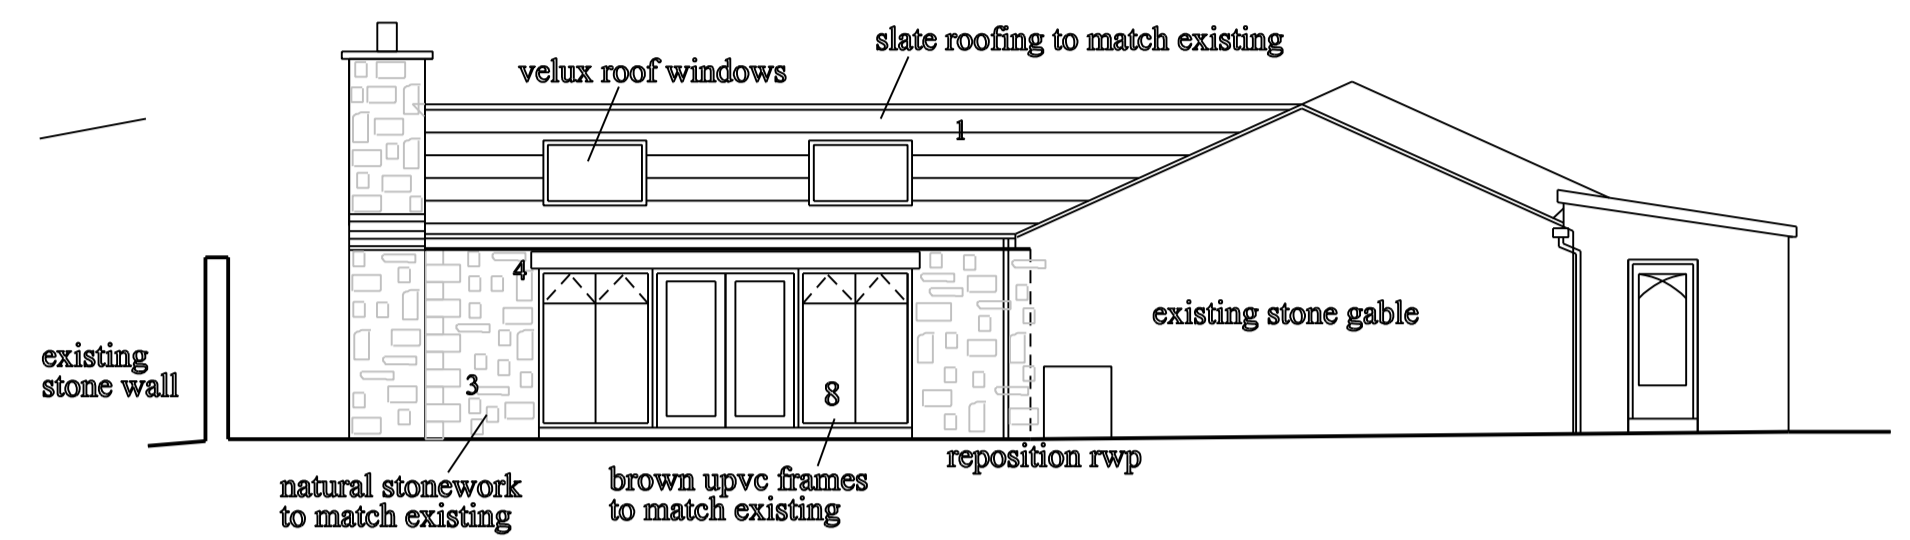


proposed side elevation (east) 1:100 scale

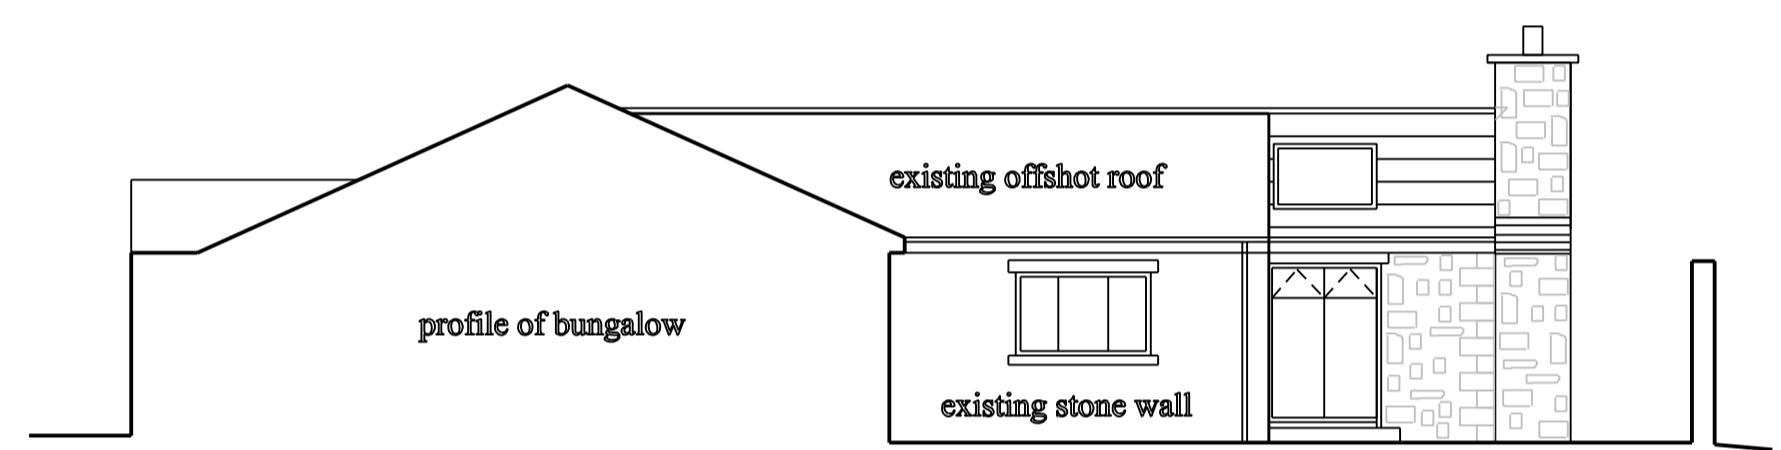

proposed side elevation (west) 1:100 scale

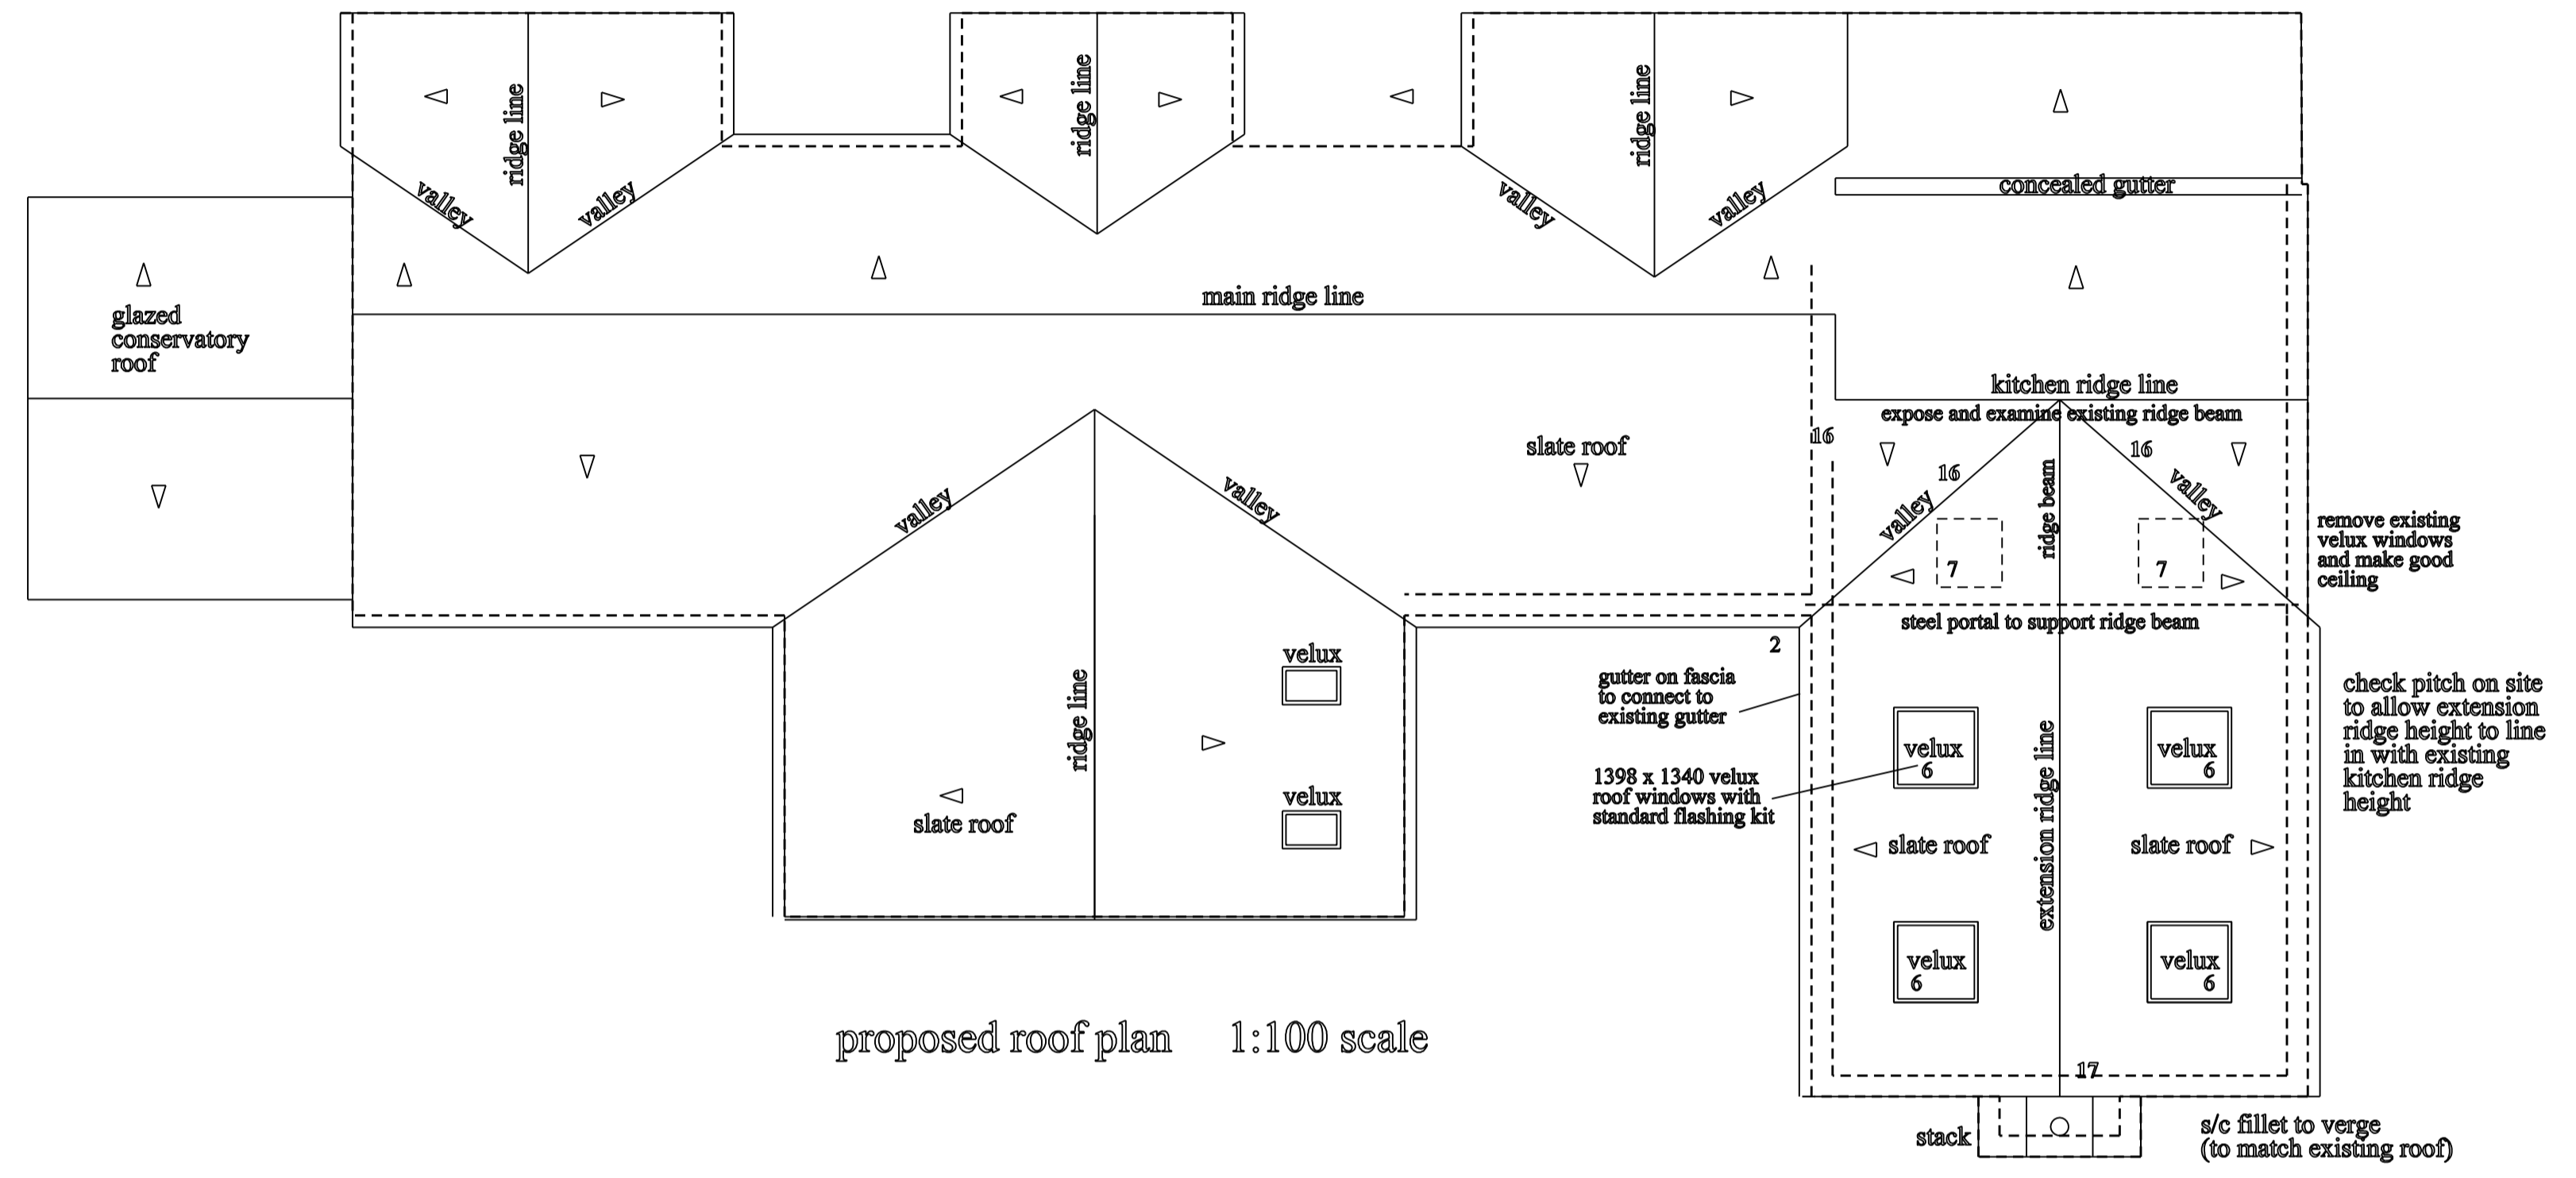

proposed roof plan 1:100 scale

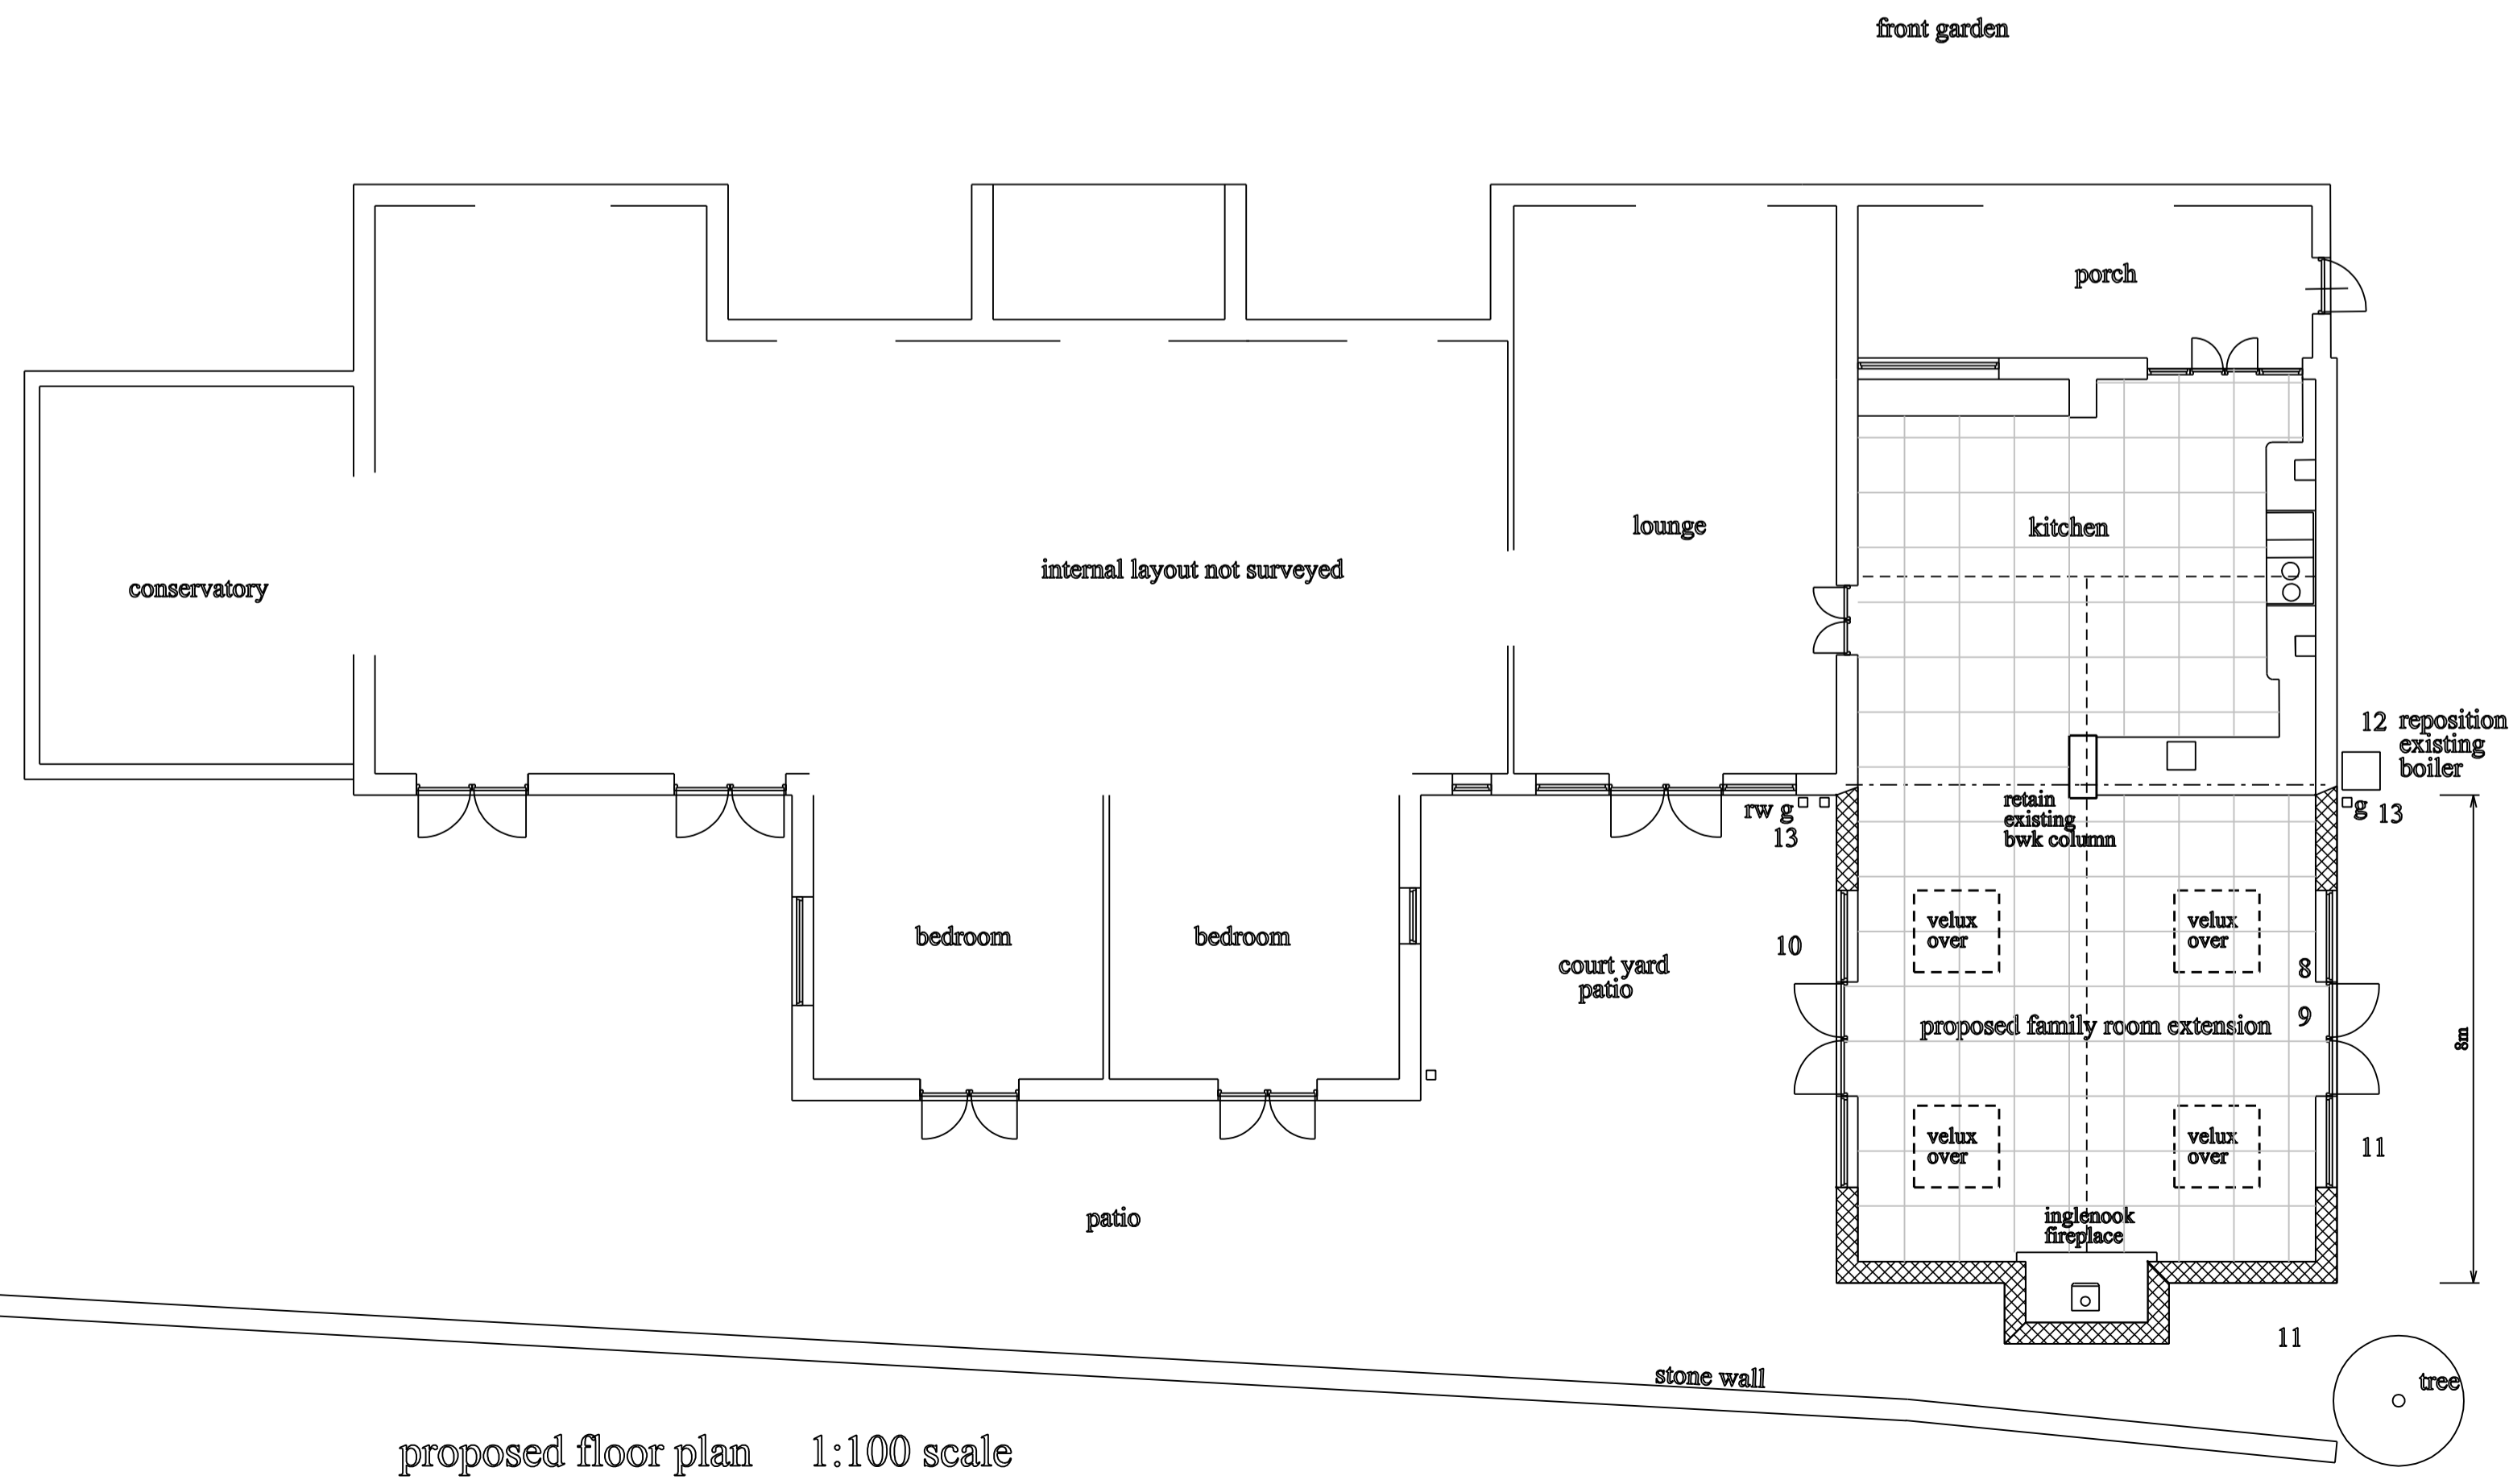

proposed floor plan 1:100 scale

1. SLATE ROOFING TO MATCH EXISTING
2. FASCIAS AND SOFFITS TO MATCH EXISTING
3. NATURAL STONEMWORK TO WALLS WITH LIME MORTAR
4. STONE HEADS OPENINGS
5. S/C FILLET TO VERGE TO MATCH EXISTING GABLE
6. VELUX DOUBLE GLAZED ROOF WINDOW 1398 X 1340 WITH STANDARD FLASHING KIT FOR SLATE ROOFING
7. REMOVE EXISTING VELUX WINDOWS AND MAKE GOOD TO ROOF AND CEILING
8. BROWN UPVC DOUBLE GLAZED DOORS AND SIDE SCREENS
9. TRICKLE VENTILATORS TO DOORS
10. MAKE GOOD TO PAVED PATIO AREA WHERE DISTURBED
11. NEW PAVING TO MATCH EXISTING
12. REPOSITION AND RECONNECT BOILER BY SPECIALIST
13. REPOSITION RWP'S AND GULLEYS AND RECONNECT TO EXISTING SURFACE WATER DRAINAGE

DRAWING SHOWING PROPOSED FAMILY ROOM EXTENSION

AT PINETREES
 WOODBURN PARK
 WEST WOODBURN
 NORTHUMBERLAND
 NE48 2RA

FOR MR. & MRS. F. CALVERT

proposed plans and elevations