


ADDITIONAL NOTES / KEY:

- SITE BOUNDARY
- EXISTING BUILDINGS

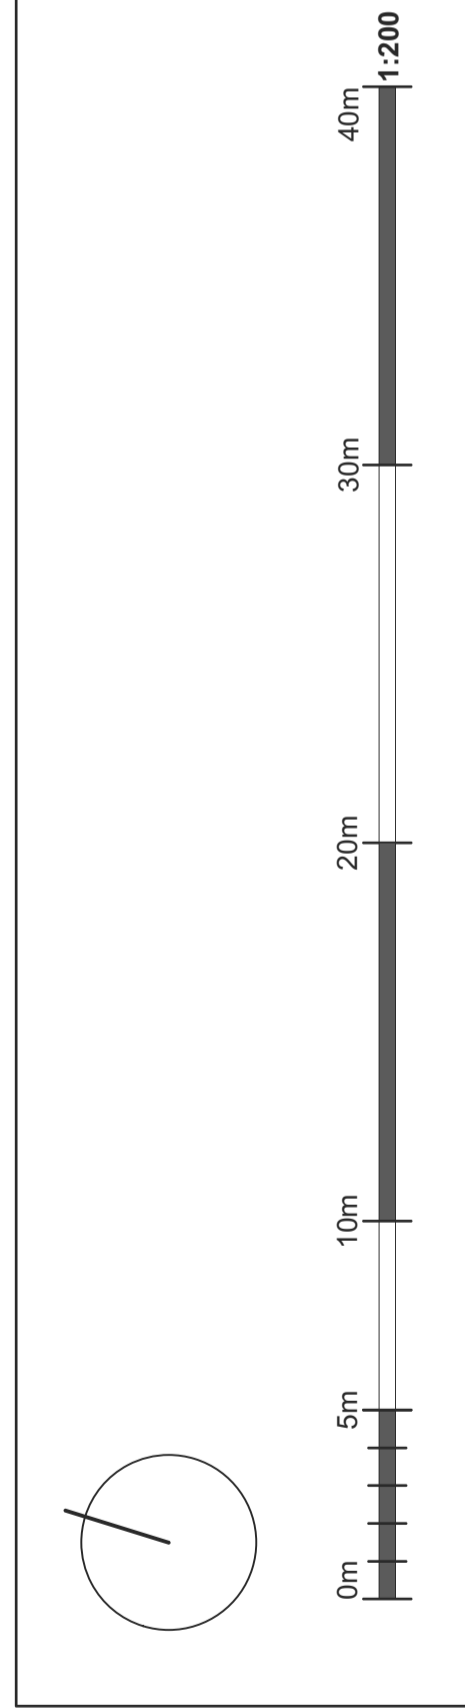

Mr R. Stone
355 Main Road, Westerham, TN16 2HW

ISSUE DATE: 05/07/2020

PROJECT TITLE: OUTBUILDING - CARAVAN

DRAWING TITLE: BLOCK PLAN - EXISTING AND PROPOSED

DRAWING STATUS	PLANNING
PROJECT NO: PLN - 146	REVISION:
DRW - BLK.1	PLN - 4RV
1:200	PRINTED @ A1

BaARC Ltd.
Residential Architecture Services

25 Beech Road
Biggin Hill
Westerham
Kent
TN16 3UY

Tel: 07724 974639
Email: d.ward@baarcltd.co.uk