




FRONT ELEVATION 1:50

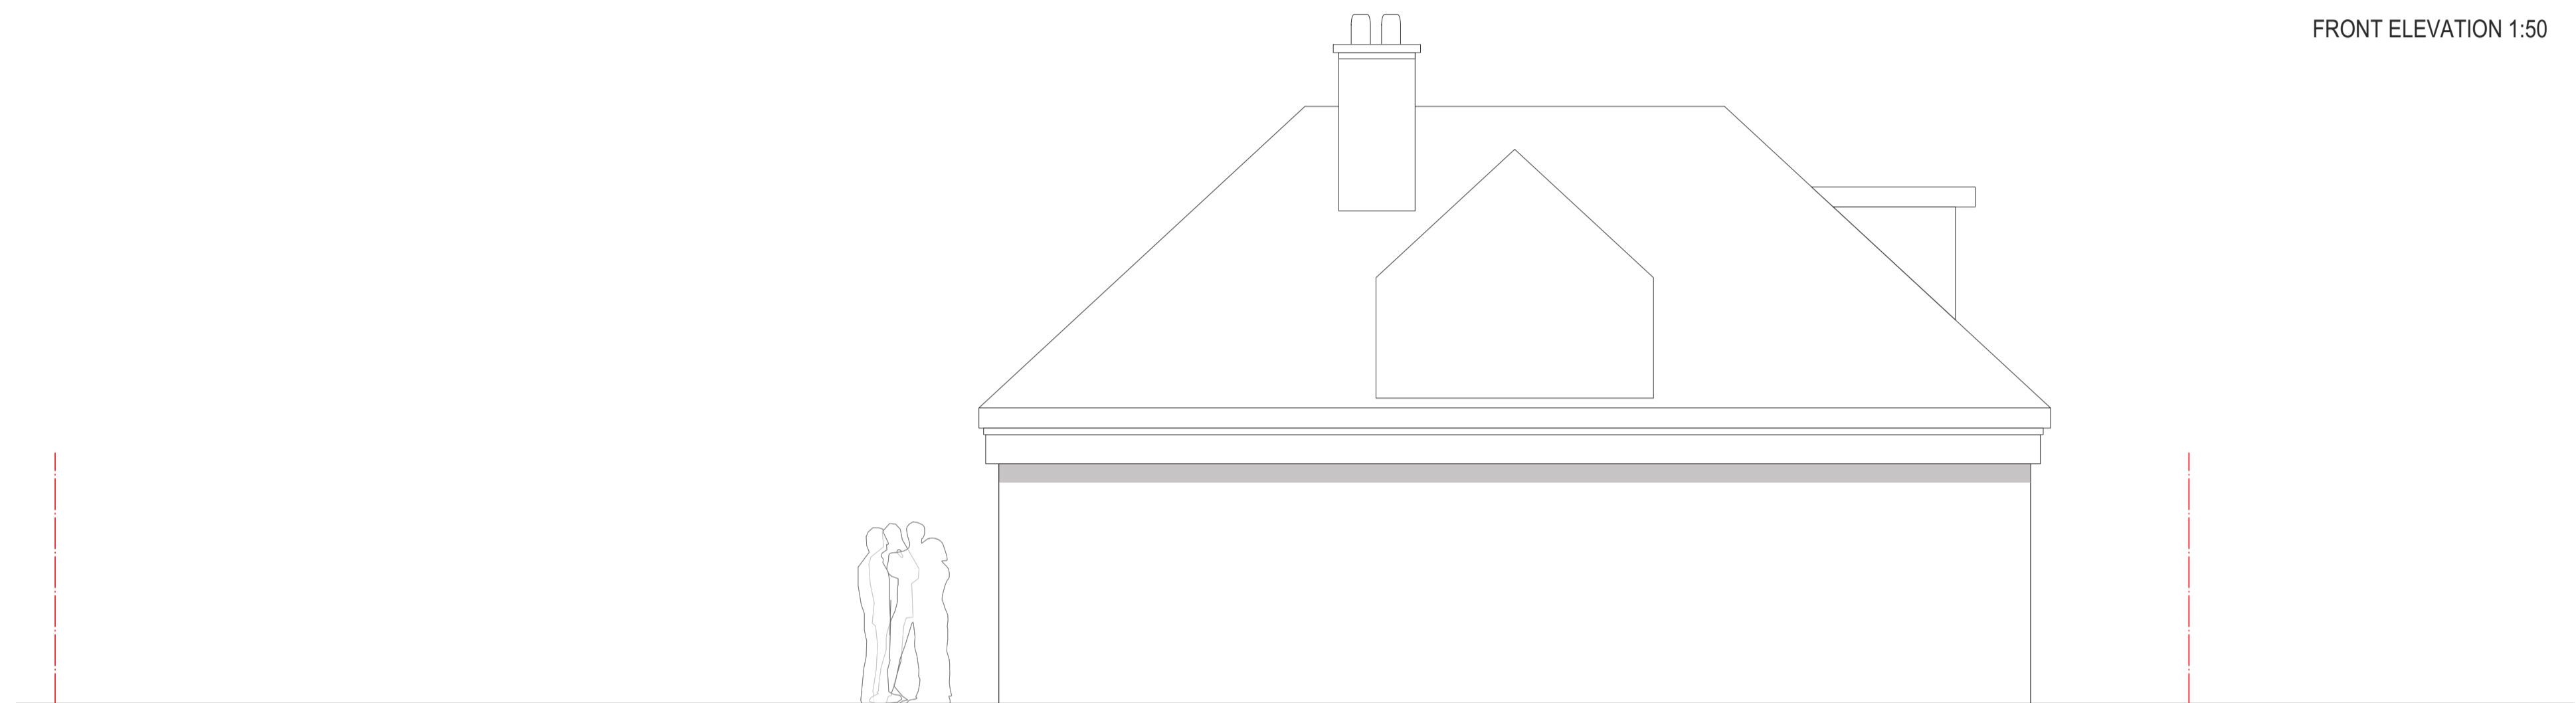


REAR ELEVATION 1:50

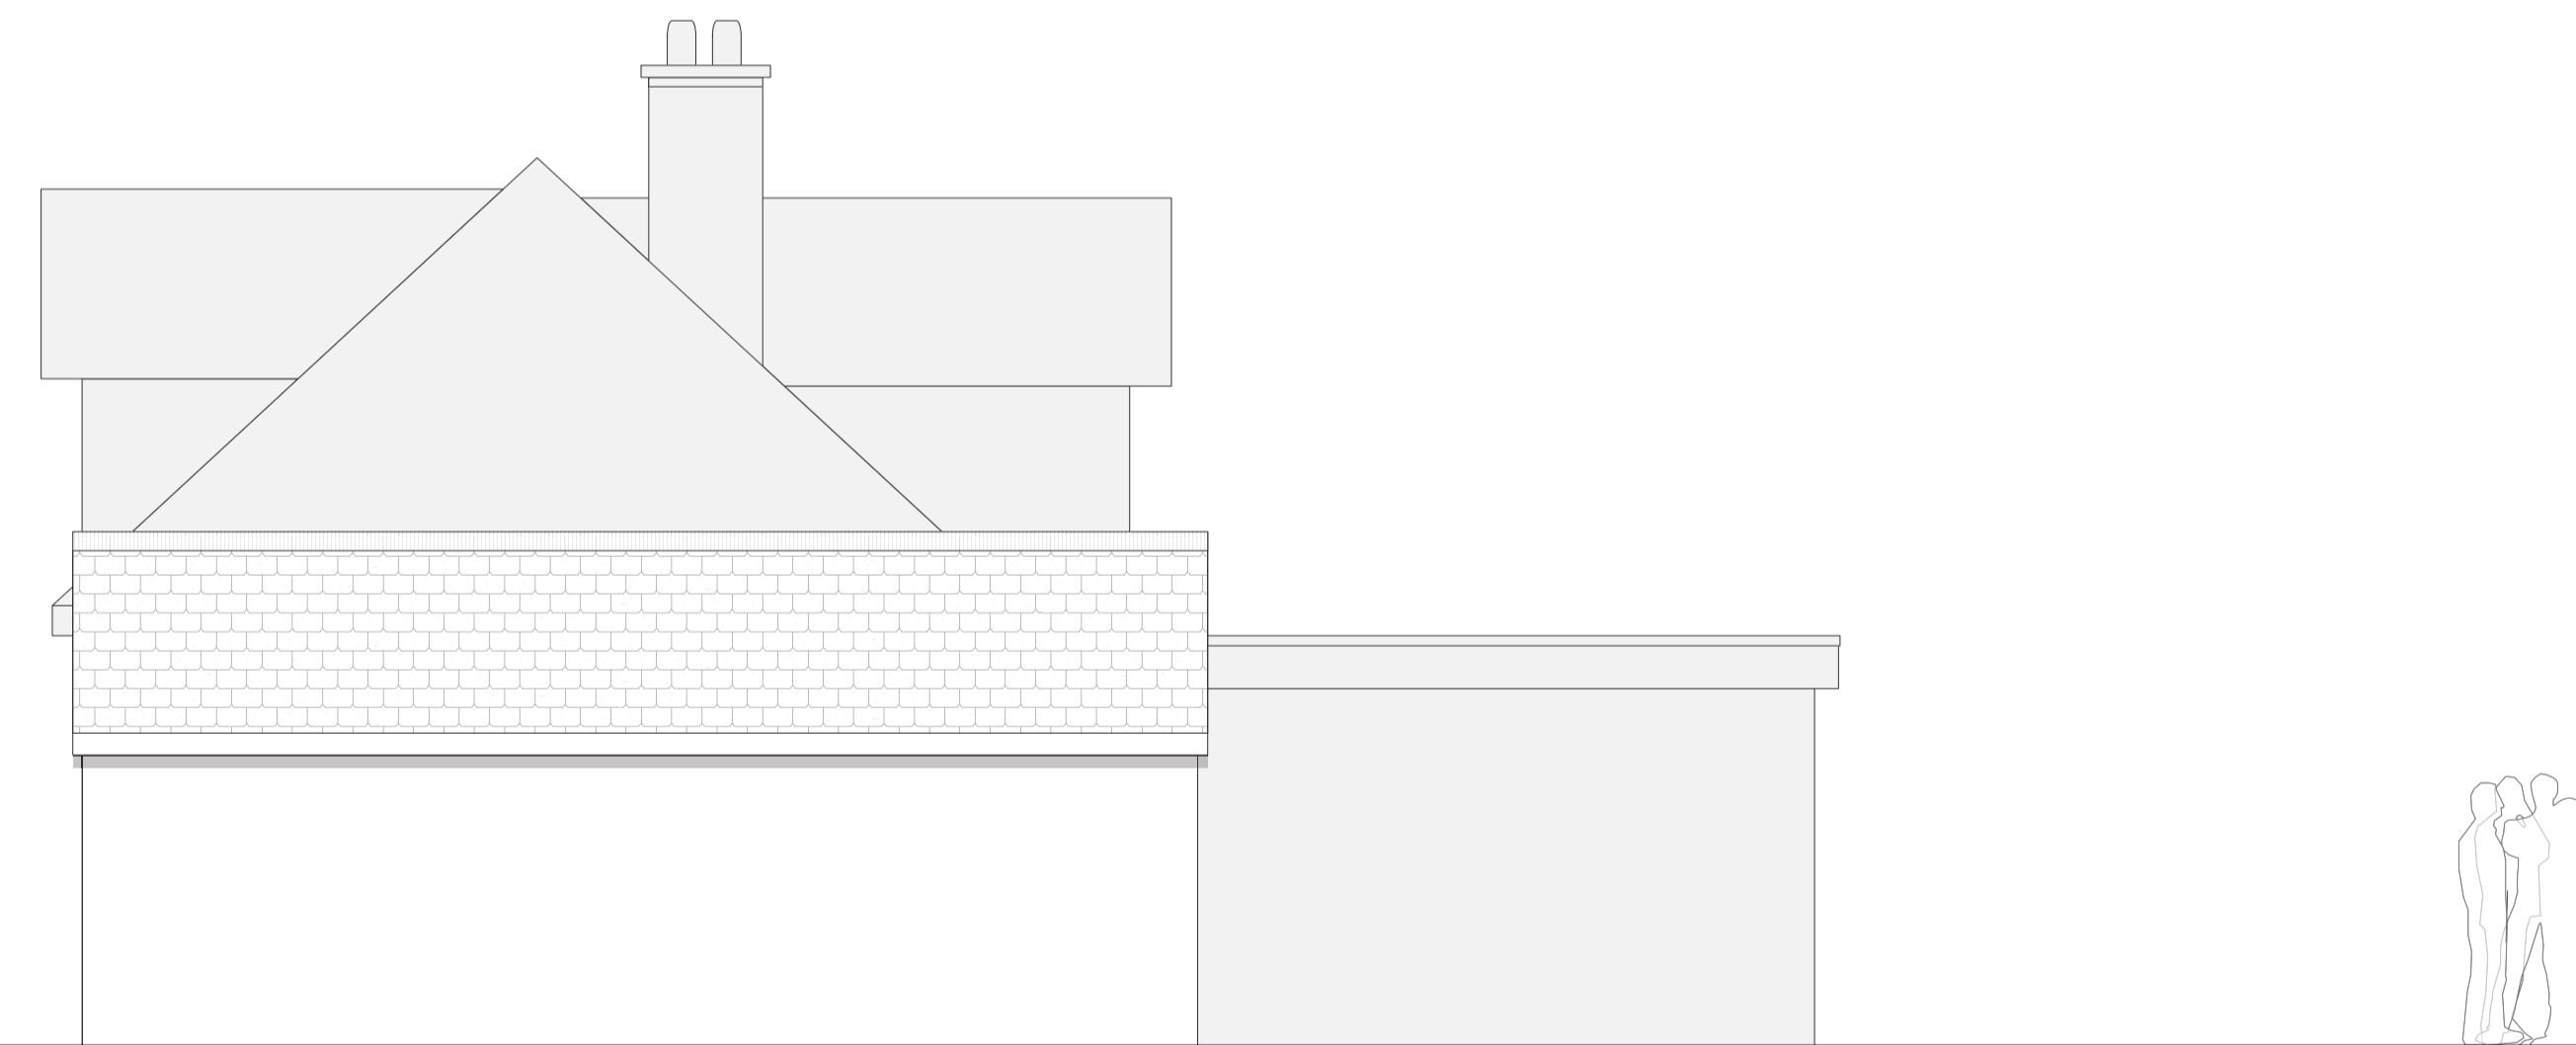

SIDE ELEVATION (GARAGE) 1:50

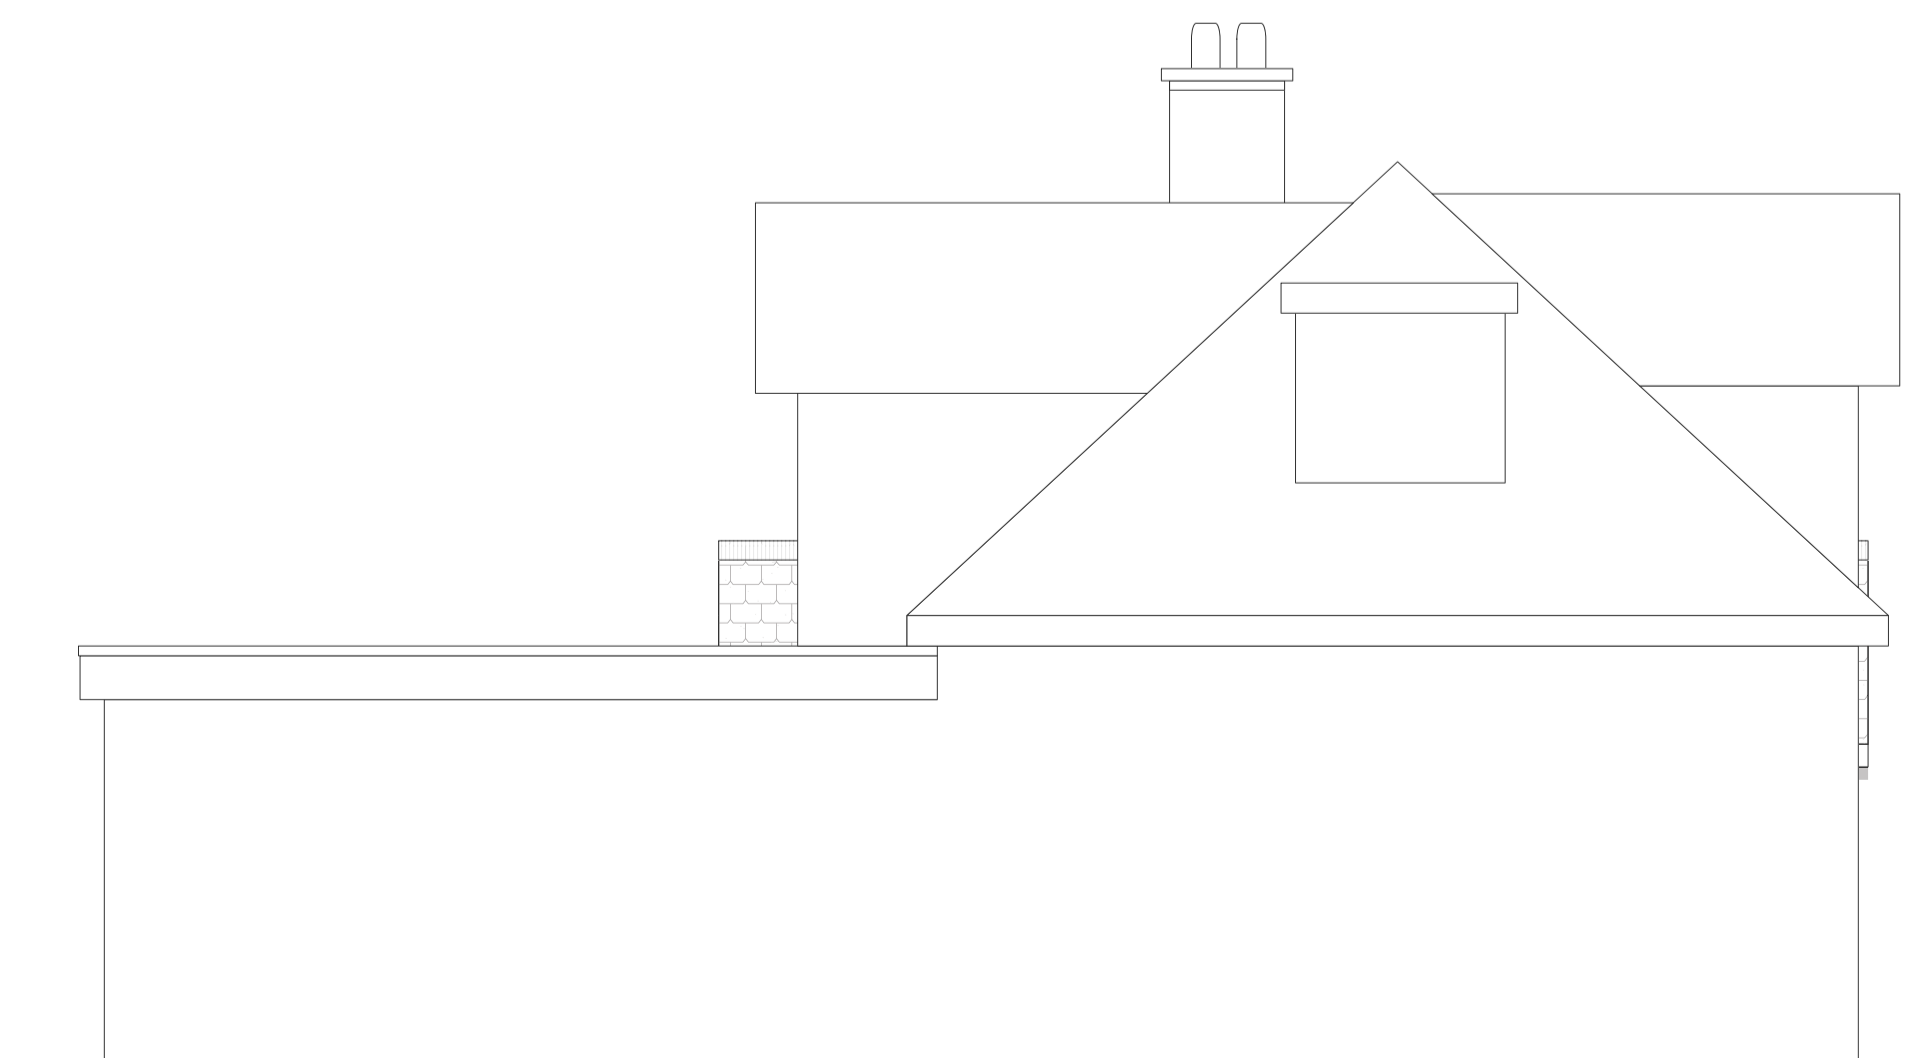

SIDE ELEVATION (SIDE PATH) 1:50

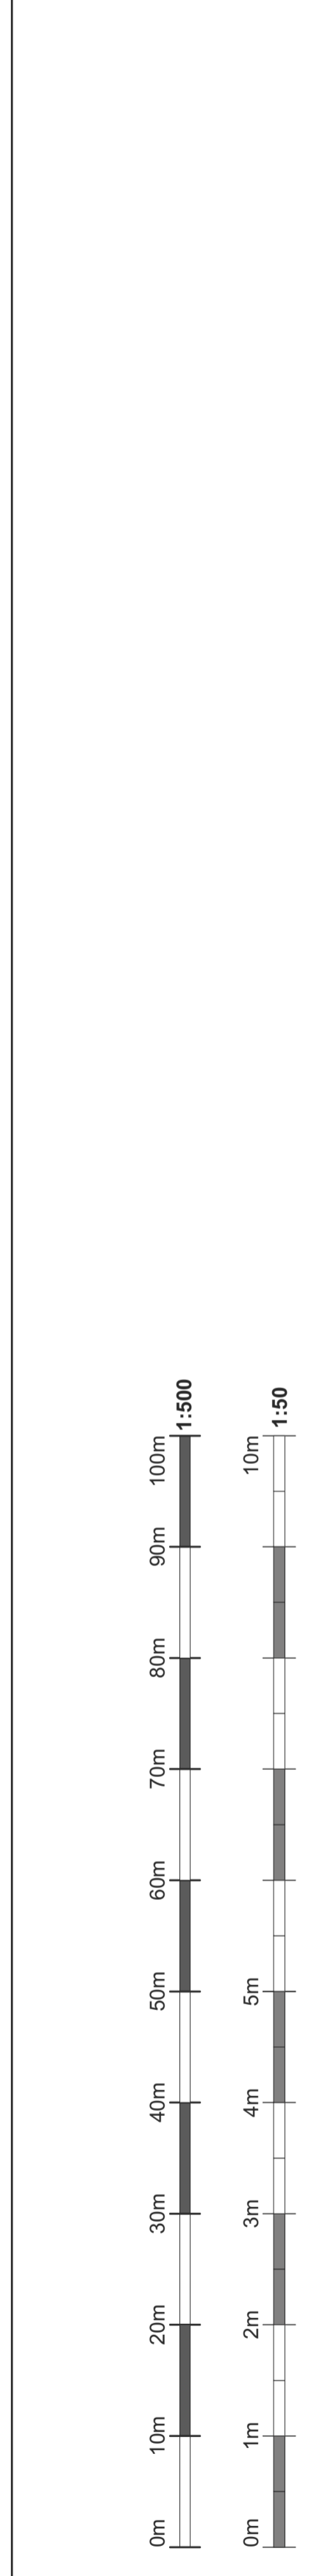

Mr R. Stone 355 Main Road, Westerham, TN16 2HW	
ISSUE DATE:	25/06/2020
PROJECT TITLE: OUTBUILDING - CARAVAN	
DRAWING TITLE: EXISTING PLANS	
DRAWING STATUS:	PLANNING
PROJECT NO:	DRWING NO:
PLN - 146	DRW - EPL 1
1:50	PLN - TRV
	PRINTED @ A1

BaARC Ltd.
Residential Architecture Services

25 Beech Road
Biggin Hill
Westerham
Kent
TN16 3UY

Tel: 07724 974639
Email: d.ward@baarcltd.co.uk