


This drawing is the copyright of Paul Robinson Partnership LLP and can only be reproduced with their written permit. This drawing is not to be scaled. Any discrepancies on site to be notified to Paul Robinson Partnership (UK) LLP. This drawing has been prepared for Planning and Building Regulations purposes only and does not constitute or form of any contract unless specifically annexed thereto in writ Paul Robinson Partnership (UK) LLP. On this drawing the 'client' means the client named in the title block.

All intellectual property rights are vested with Paul Robins Partnership (UK) LLP and cannot be used or reproduced w their permission. Copyright 2016




Proposed covered seating area - typical example
Example from another Parkdean's holiday park by Shades of Comfort



rev:	date:	description:	by

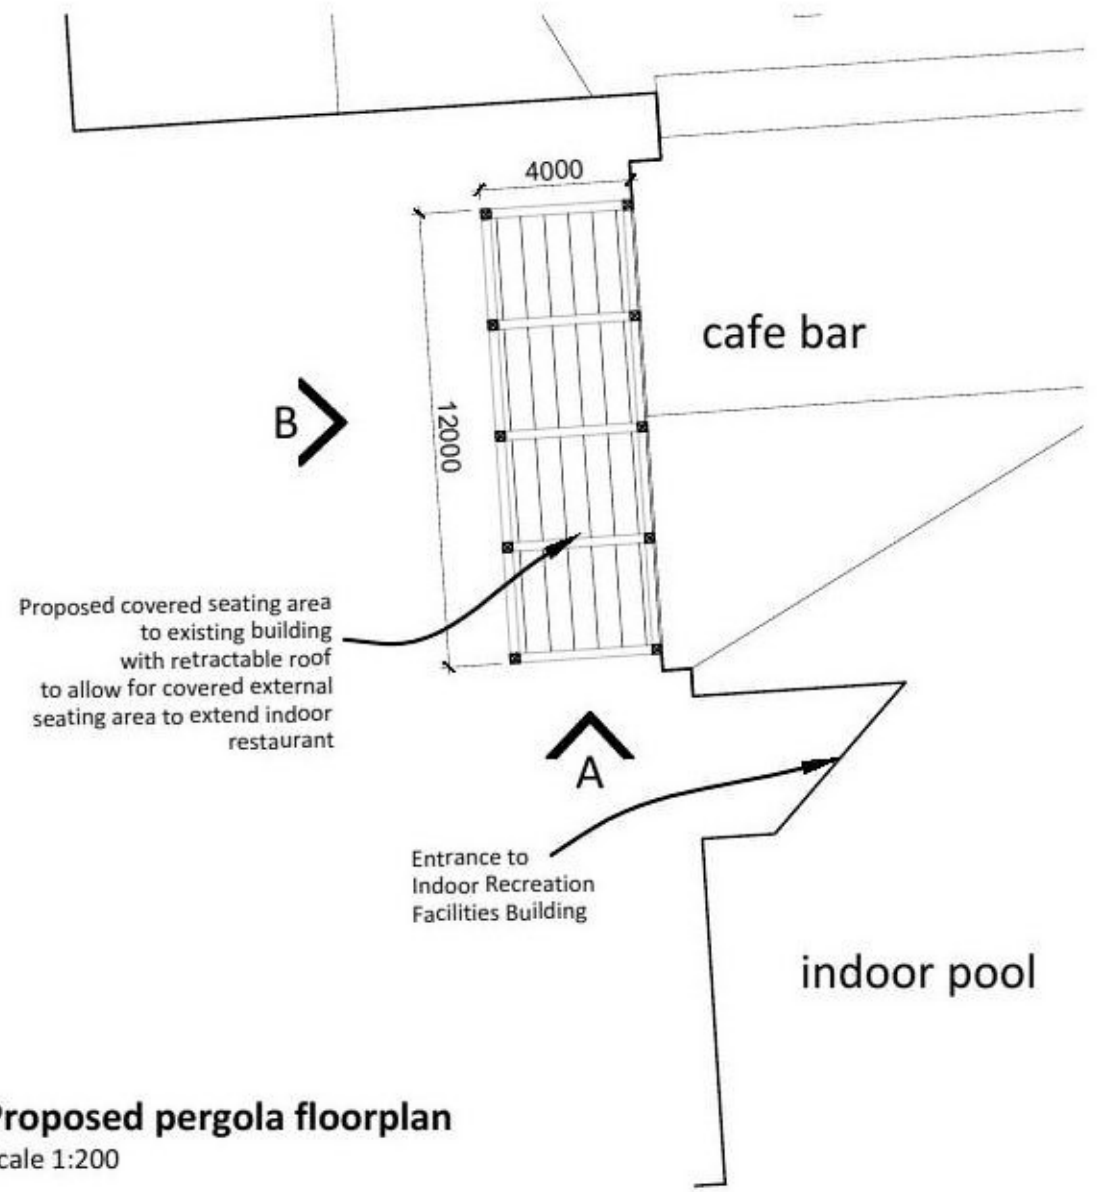



Proposed pergola floorplan
Scale 1:200

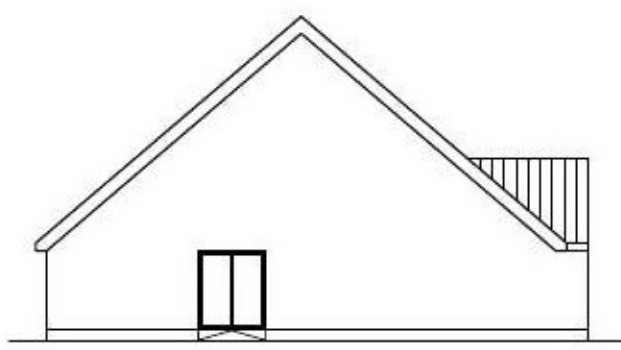

Existing elevations
Scale 1:200

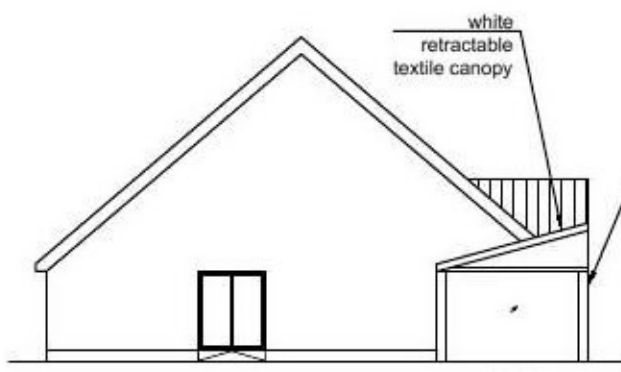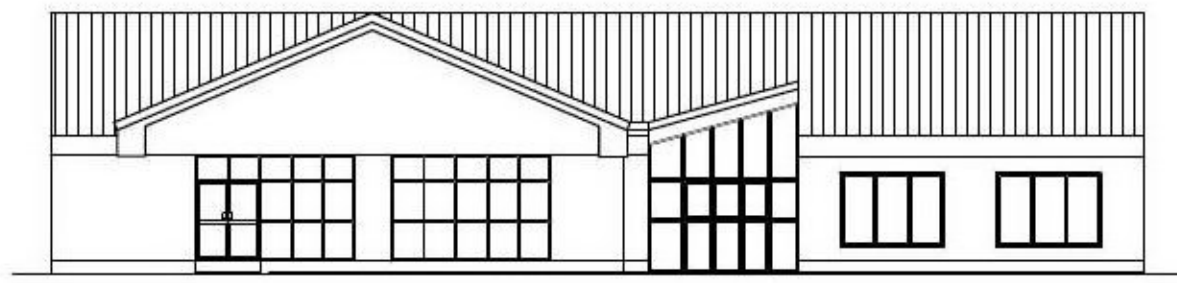

Proposed elevations
Scale 1:200

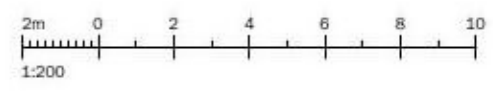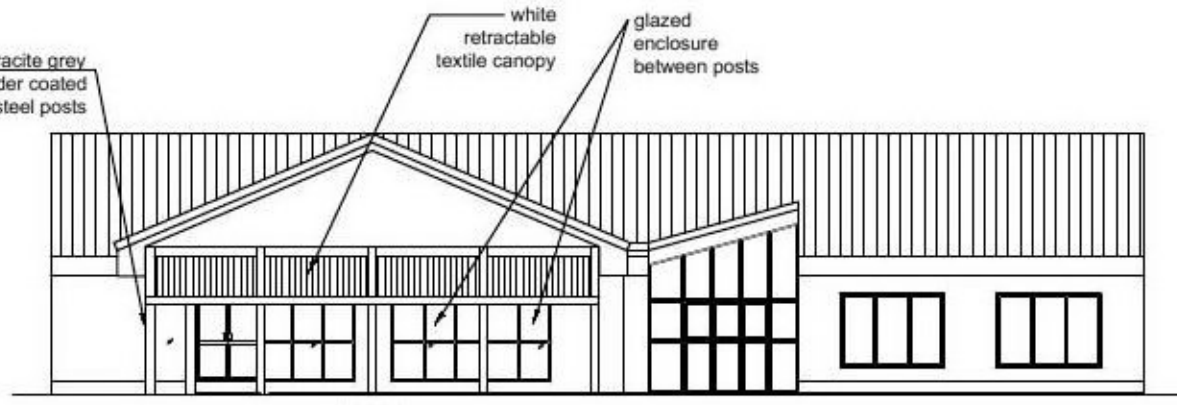

Planning

Paul Robinson
PARTNERSHIP
ARCHITECTURE + SURVEYING

6 Octagon Business Park,
Hospital Road, Little Plumstead,
Norwich, NR13 5FH

client:
Parkdean Resorts Limited

location:
**Naze Marine Holiday Park
The Poplars, Walton-on-the-Hill**
title:
**Facilities Redevelopment
Detail A
Proposed Covered Seating Area**

scale @ A3:
1:200
date:
June 2021
project no:
8318

drawn by:
JY
approved:
SN
dwg no:
P04

revisi