


This drawing is the copyright of Paul Robinson Partnership (UK) LLP and can only be reproduced with their written permission. This drawing is not to be scaled. Any discrepancies on site are to be notified to Paul Robinson Partnership (UK) LLP. This drawing has been prepared for Planning and Building Regulations purposes only and does not constitute or form part of any contract unless specifically annexed thereto in writing by Paul Robinson Partnership (UK) LLP. On this drawing the term 'client' means the client named in the title block.

All intellectual property rights are vested with Paul Robinson Partnership (UK) LLP and cannot be used or reproduced without their permission. Copyright 2016

rev:	date:	description:	by:
------	-------	--------------	-----

Proposed able structure floorplan

Scale 1:100

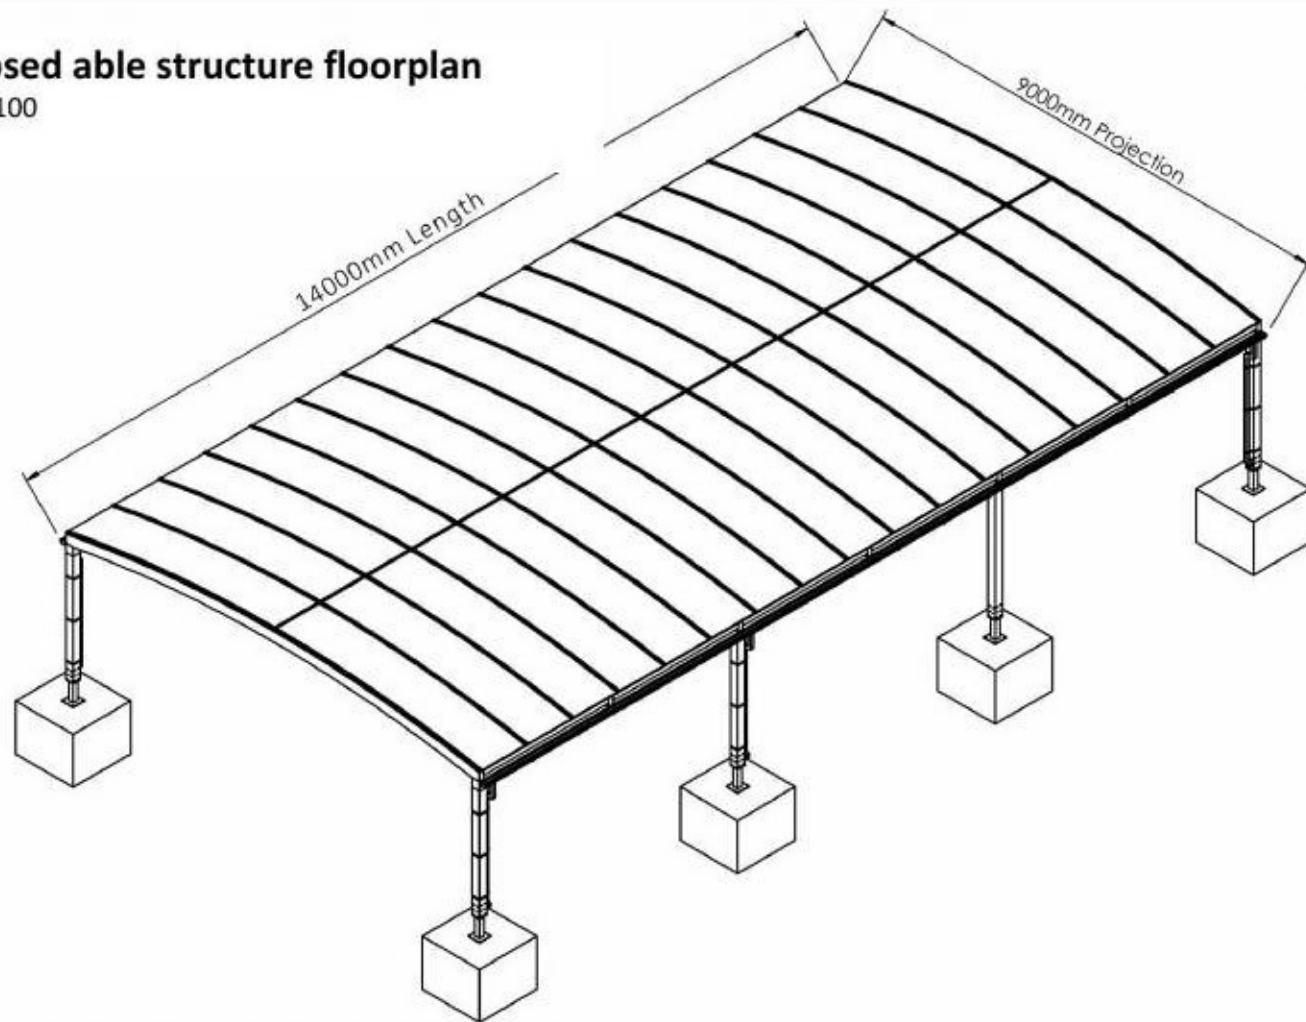

Proposed able structure isometric view

Drawing by Able Canopies Ltd

Proposed able structure section

Scale 1:100



Typical example image

Able structure example from another Parkdean's holiday park



Paul Robinson
PARTNERSHIP
ARCHITECTURE + SURVEYING

6 Octagon Business Park,
Hospital Road, Little Plumstead,
Norwich, NR13 5FH

client:
Parkdean Resorts Limited

location:
**Naze Marine Holiday Park
The Poplars, Walton-on-the-Naze**

title:
**Facilities Redevelopment
Detail C
Able Structure**

scale @ A3:
1:100
date:
June 2021
project no:
8318

drawn by:
JY
approved:
SN
dwg no:
P06

revision:

Planning