



North Elevation 1:100




South Elevation 1:100




East Elevation 1:100



West Elevation 1:100

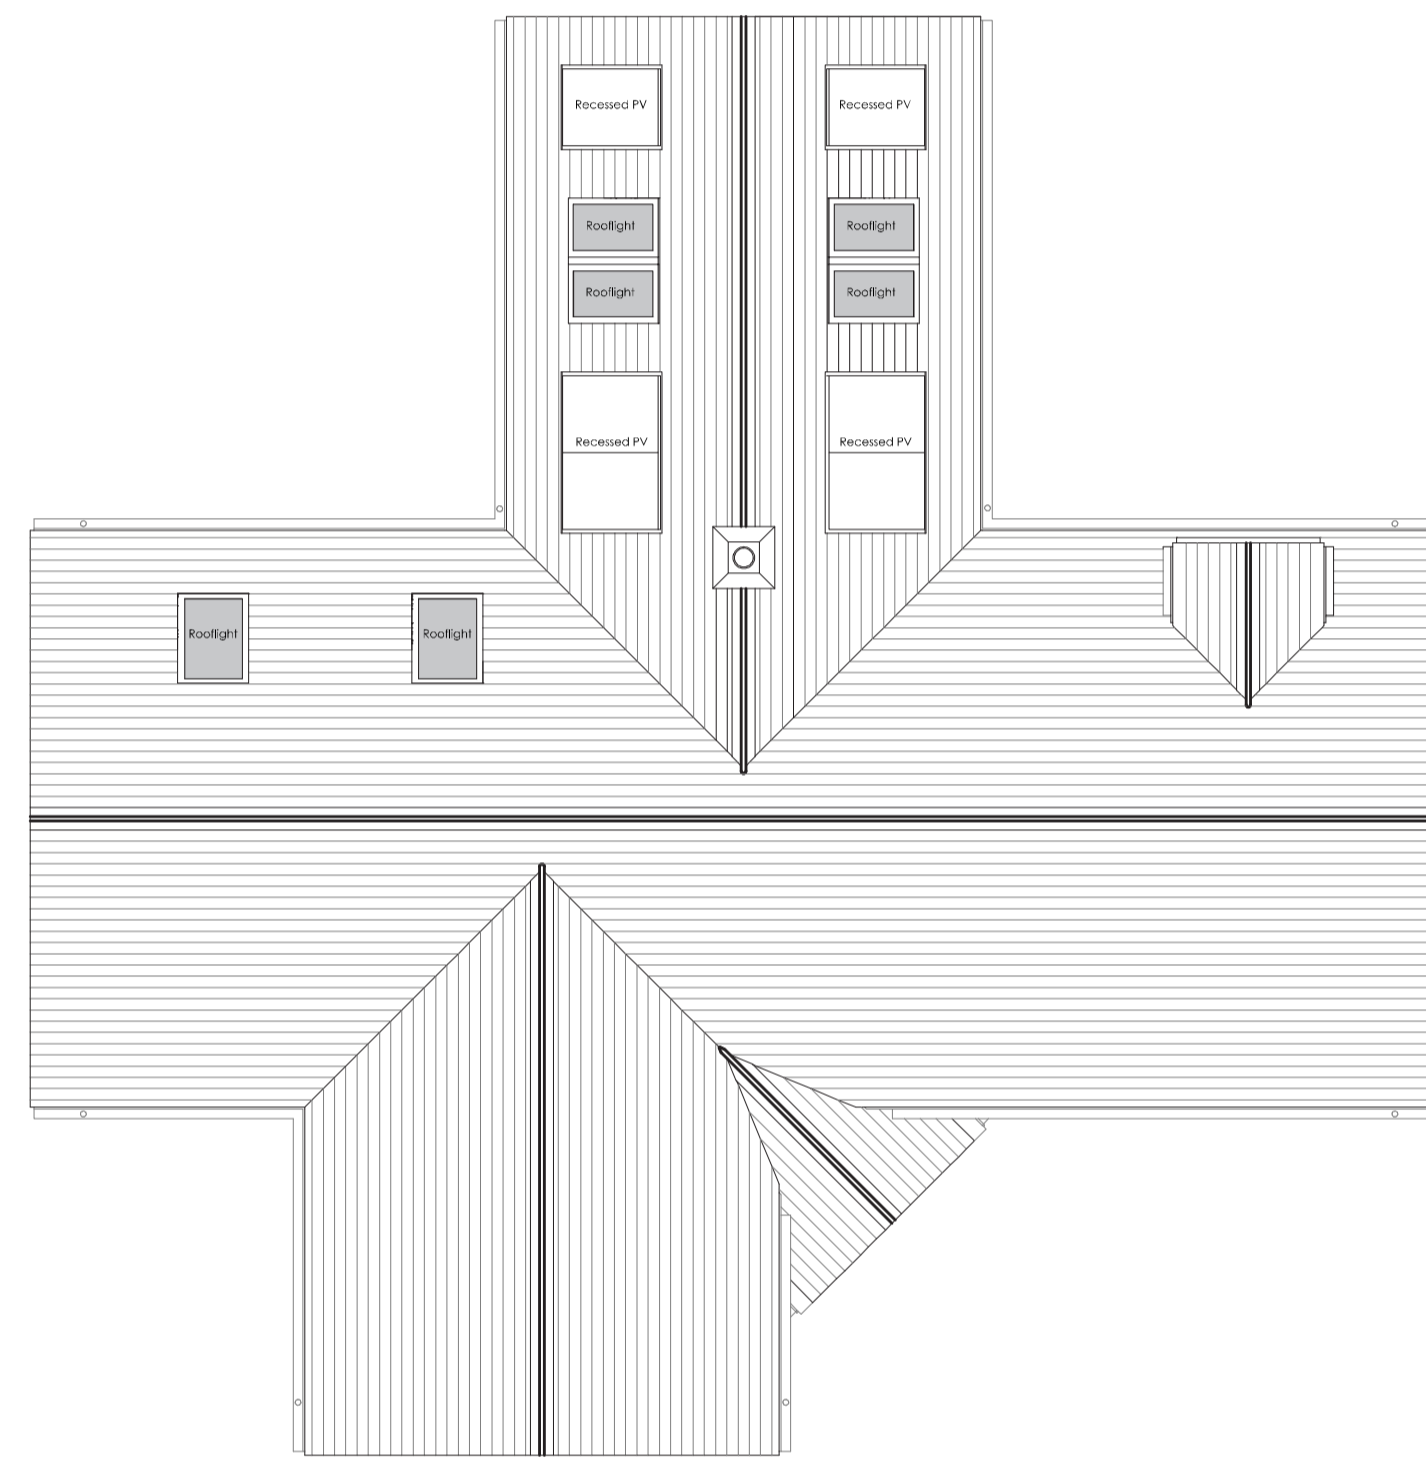


Roof Plan 1:100

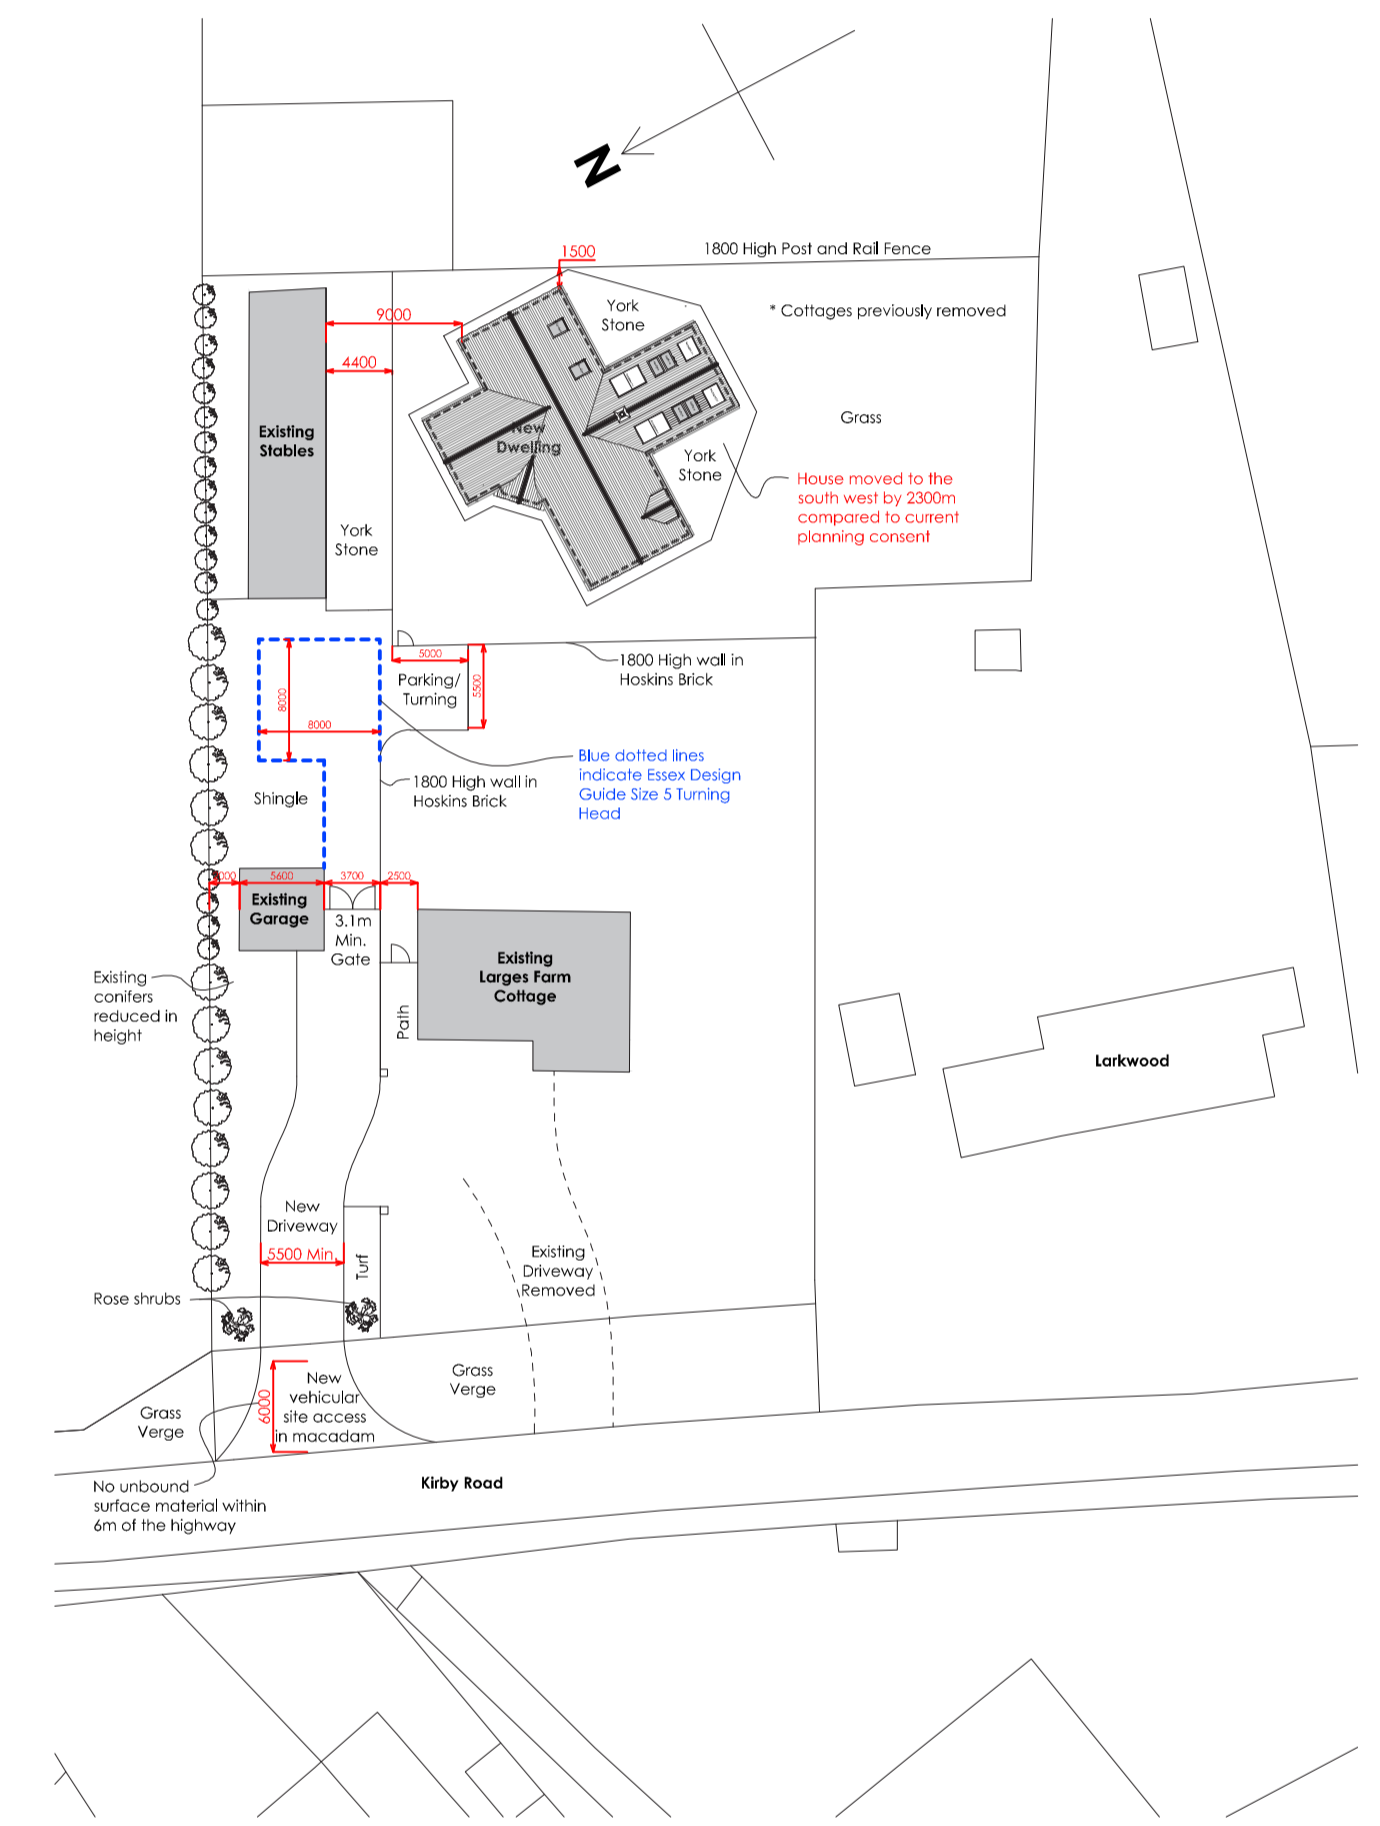


Block Plan 1:500



3D View Including Corner Porch

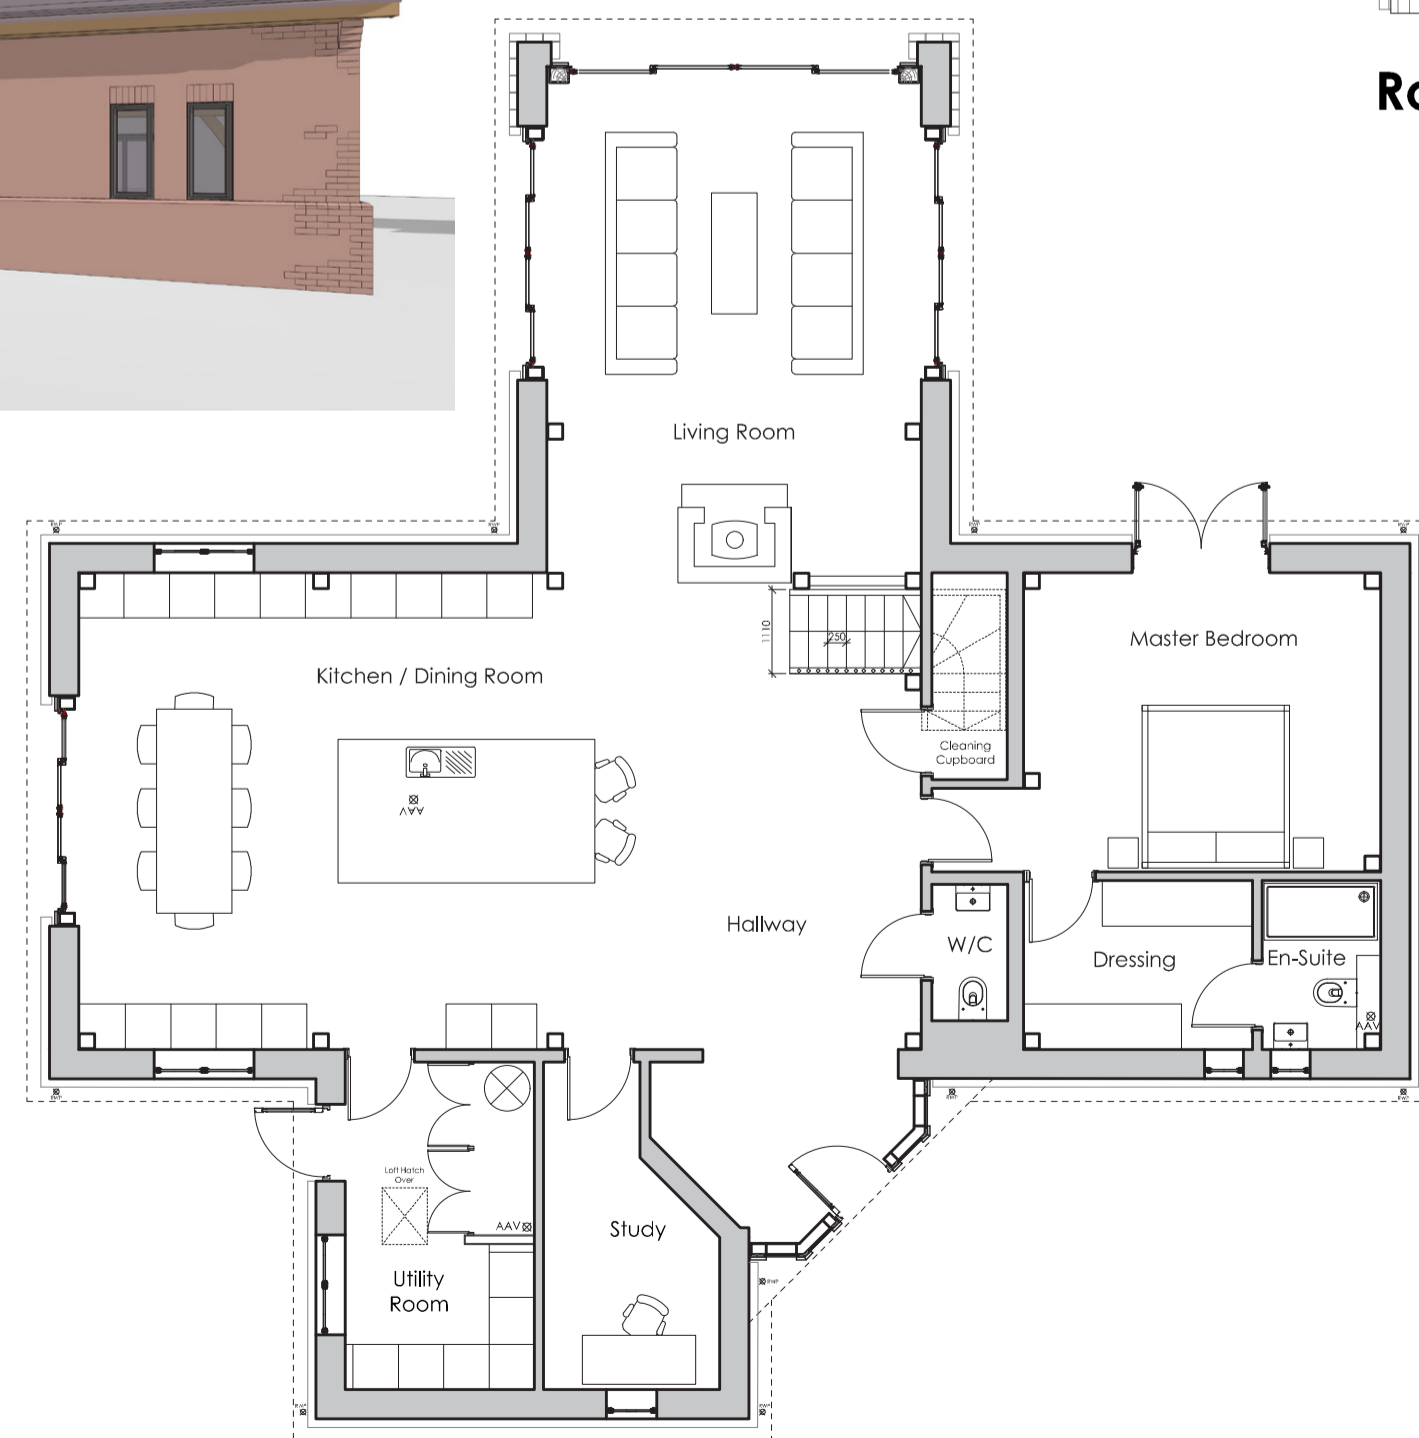

Ground Floor Plan 1:100

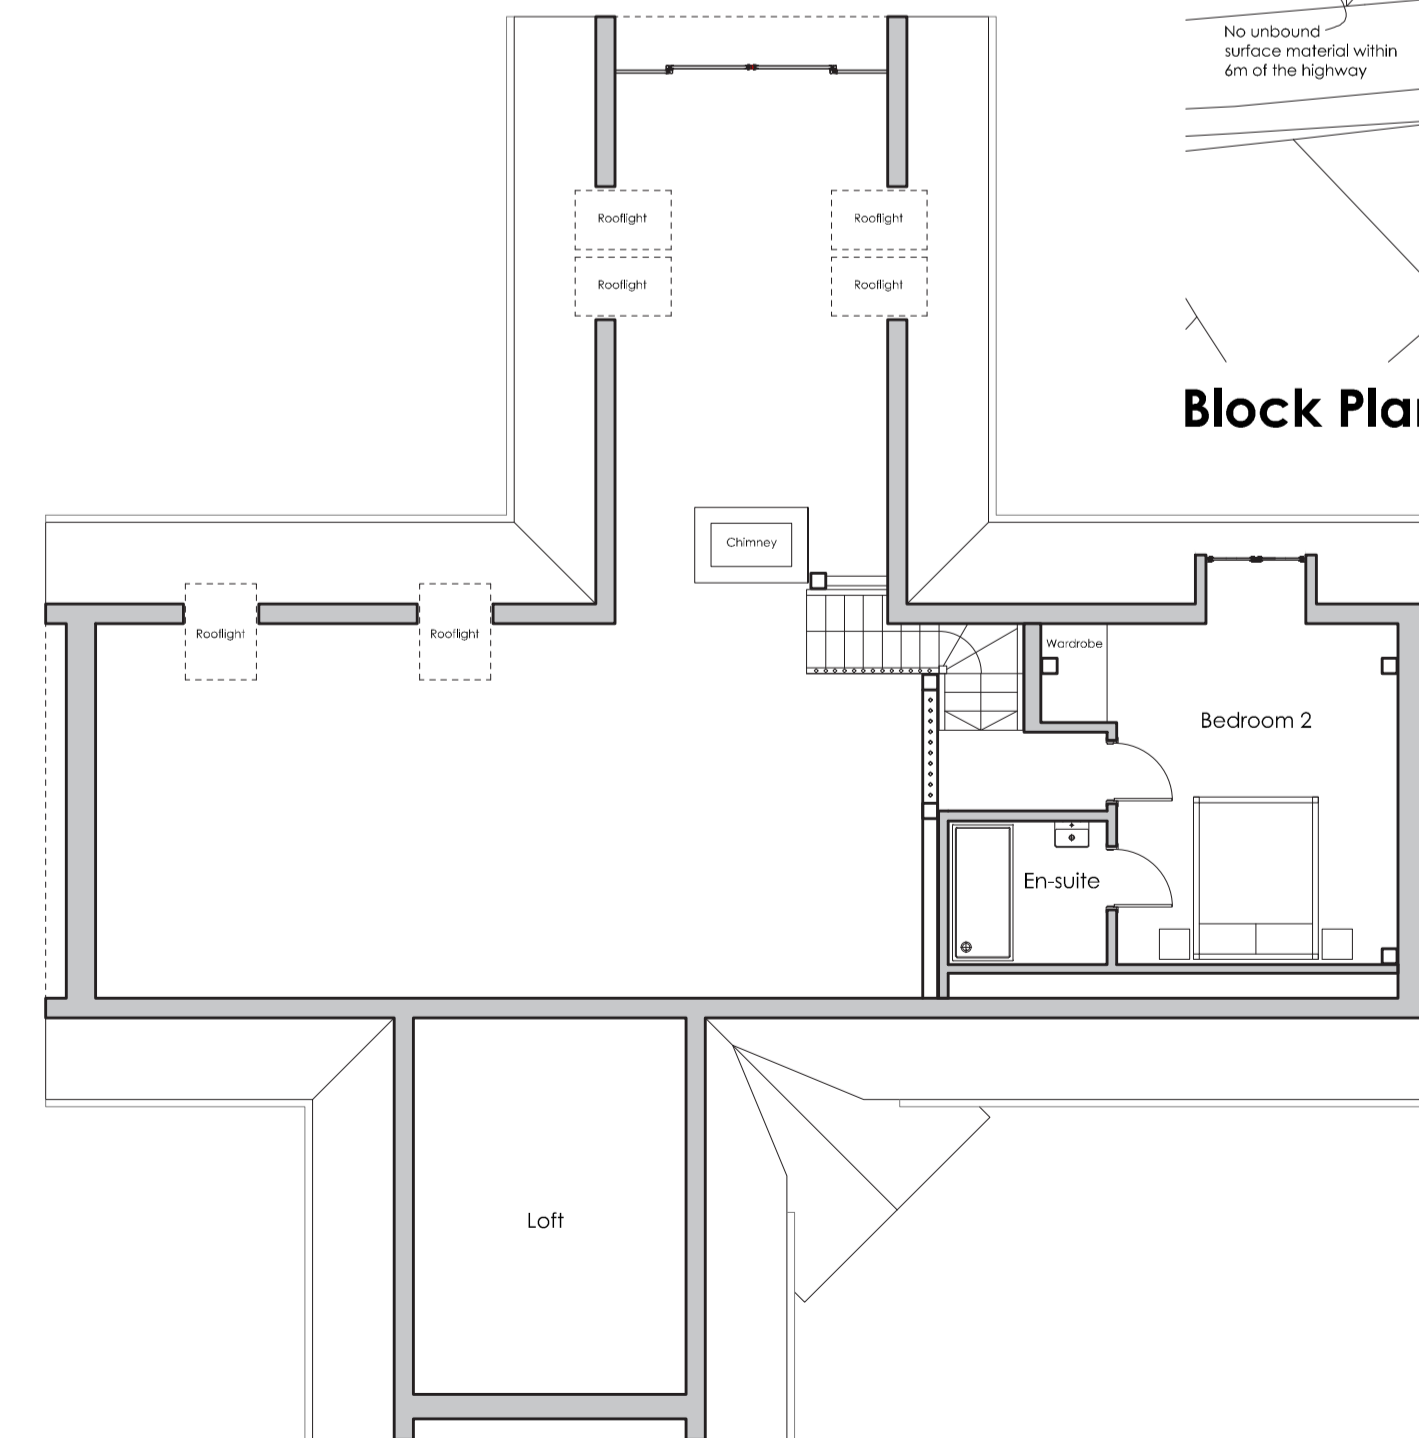

First Floor Plan 1:100

Revision Details

Revision	Date	Description
A	24.02.2021	Drawings issued for structural engineering approval
B	04.03.2021	Drawings revised in line with structural engineer's comments on XFB steelwork.
C	10.06.2021	Draft wall added to porch. Window proportions updated. Driveway design updated. Drawings submitted for Non-Material Amendment.
D
E



Drawing :-	
Amended Plans & Elevations	
PA 01	Revision :- Rev C2
Job No :- CO13 OJD 3448	
Project :- Rlyra Kirby Road Great Holland Essex CO13 0JD	
For :- Nash, Marian	
Date :- 23.12.2020	BH

17-Jun-21

Amendment