


Note: Do not scale from this drawing - all dimensions to be checked on site prior to any fabrication / construction work - drawing to be read in conjunction with all other relevant project information. Notify Neobards LTD immediately of any discrepancies found.  
The copyright in all designs / drawings prepared by Neobards LTD shall remain the property of Neobards LTD and must not be reissued / loaned or copied without prior consent.

Sheet Revisions


Rev	Description	Date	By	To
X	XXX	XX/XX/XX	RN	XXX



1 Existing Front Elevation  
1:100|A1

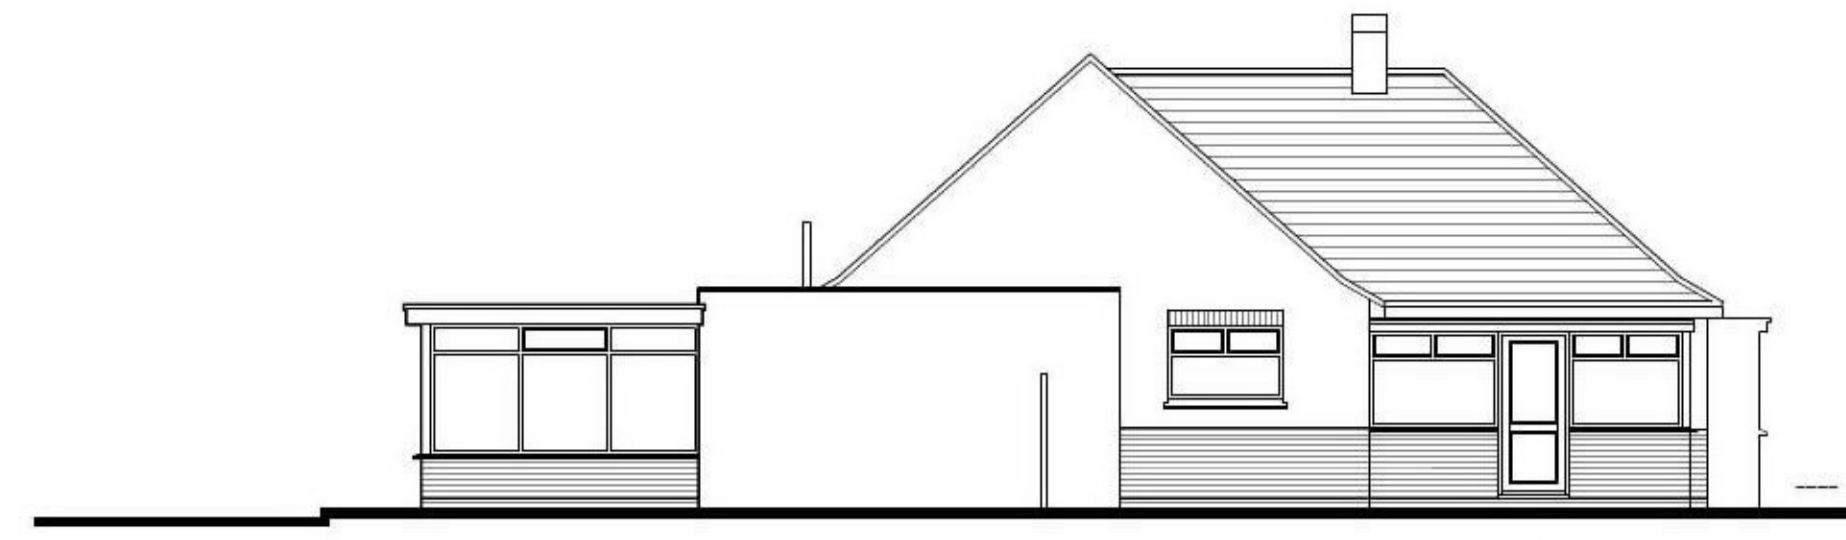


2 Existing Side Elevation  
1:100|A1

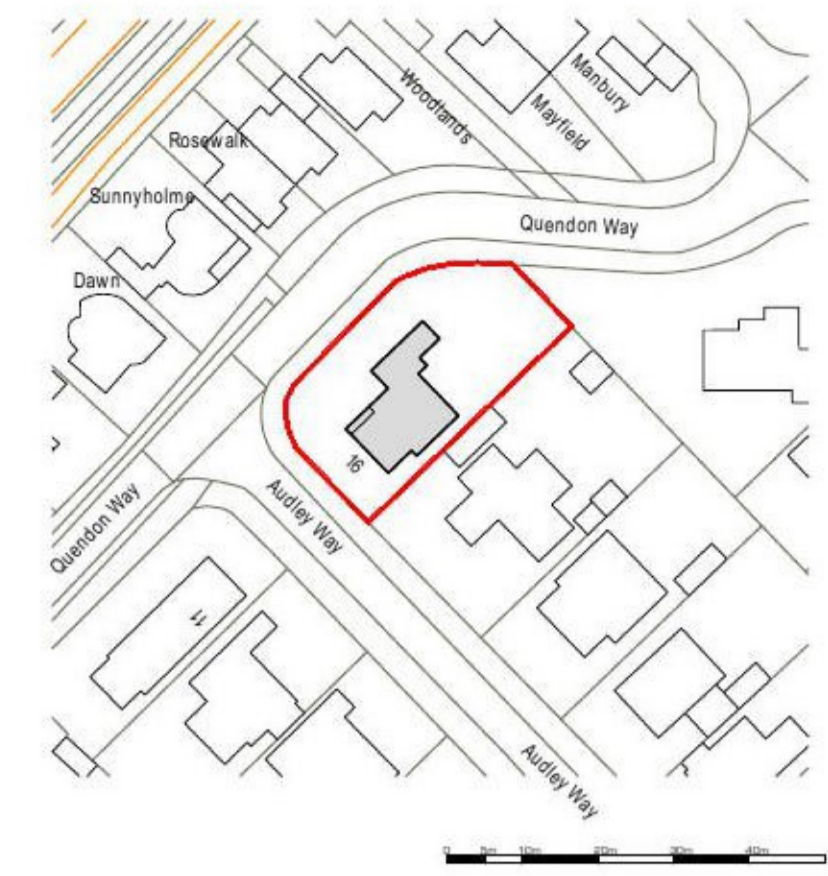


6 Existing Site Location Plan  
1:1000|A1




3 Existing Rear Elevation  
1:100|A1

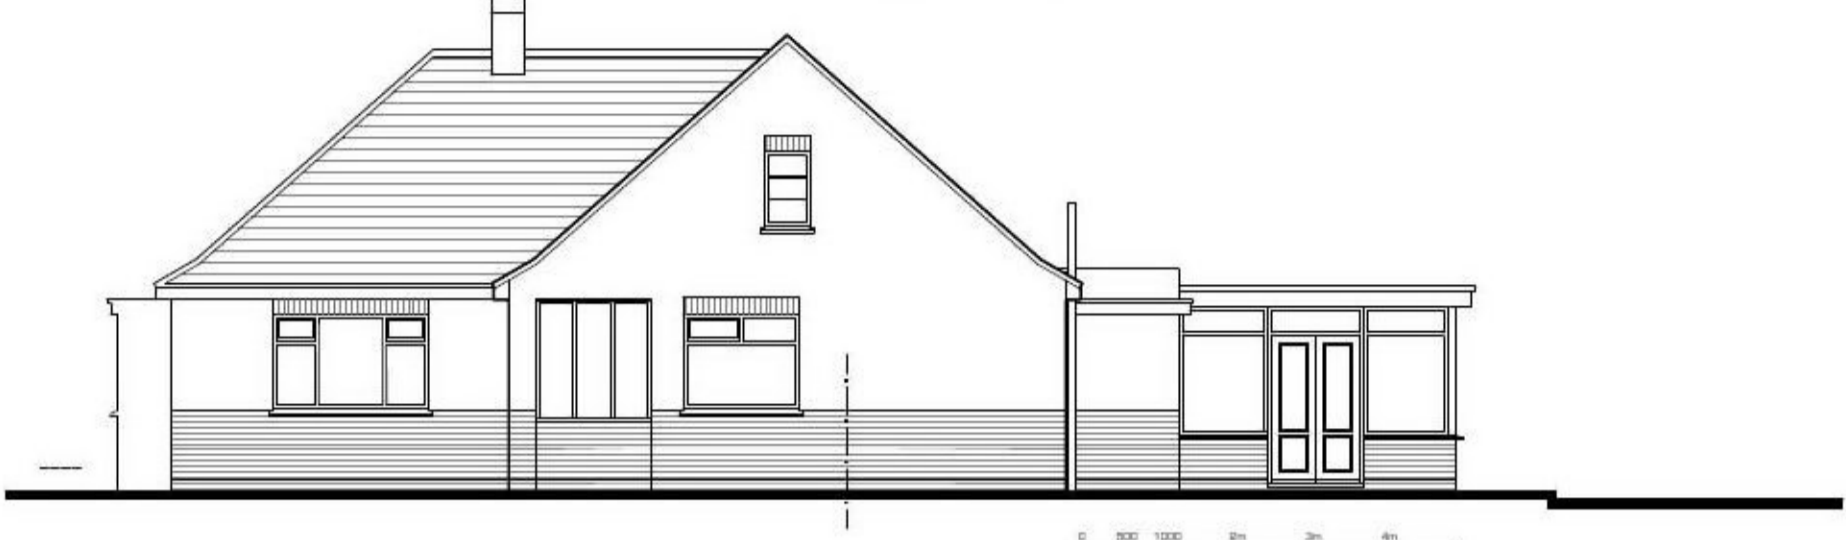


4 Existing Side Elevation  
1:100|A1

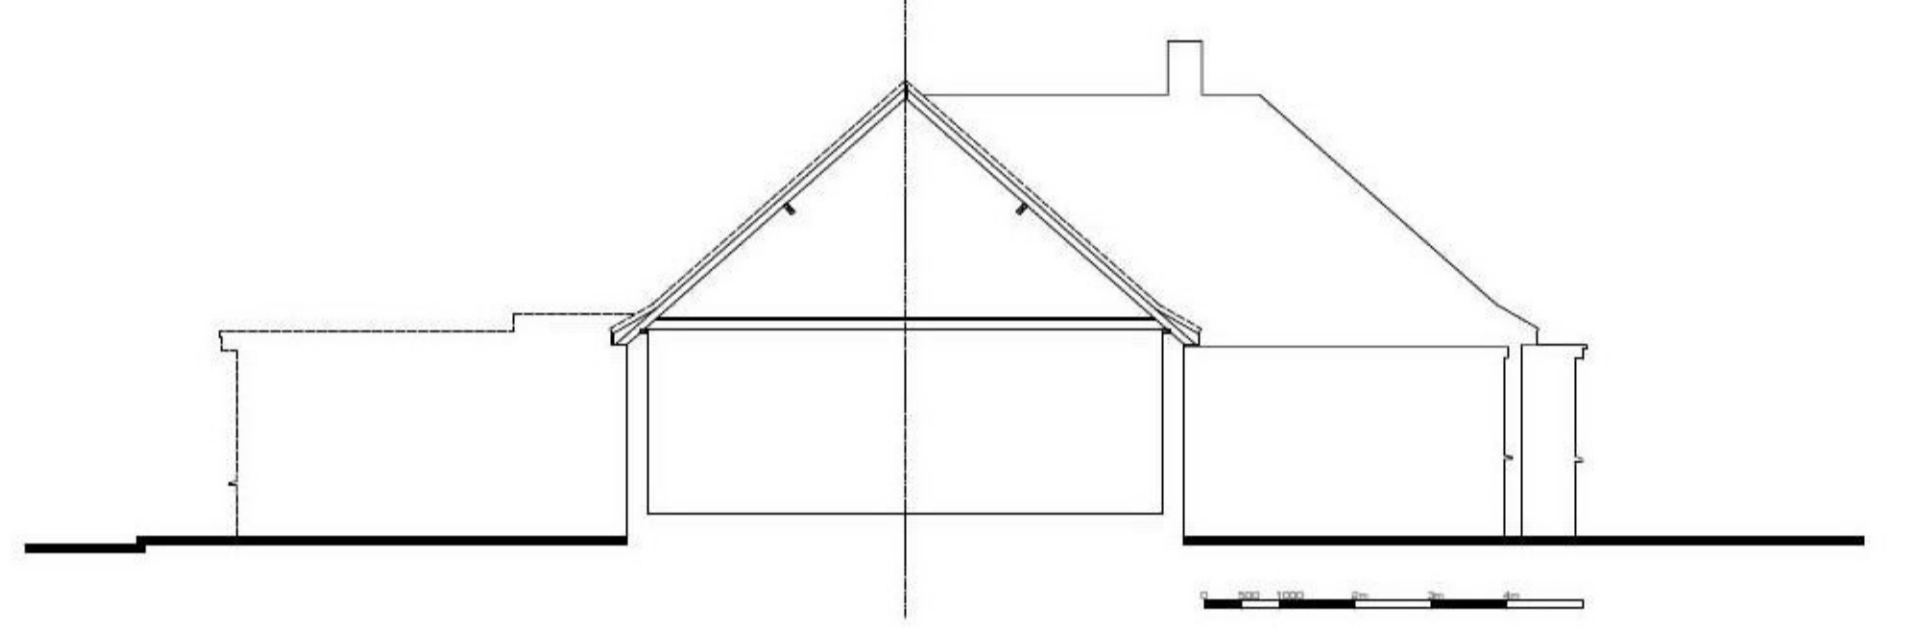

7 Existing Cross Section  
1:100|A1

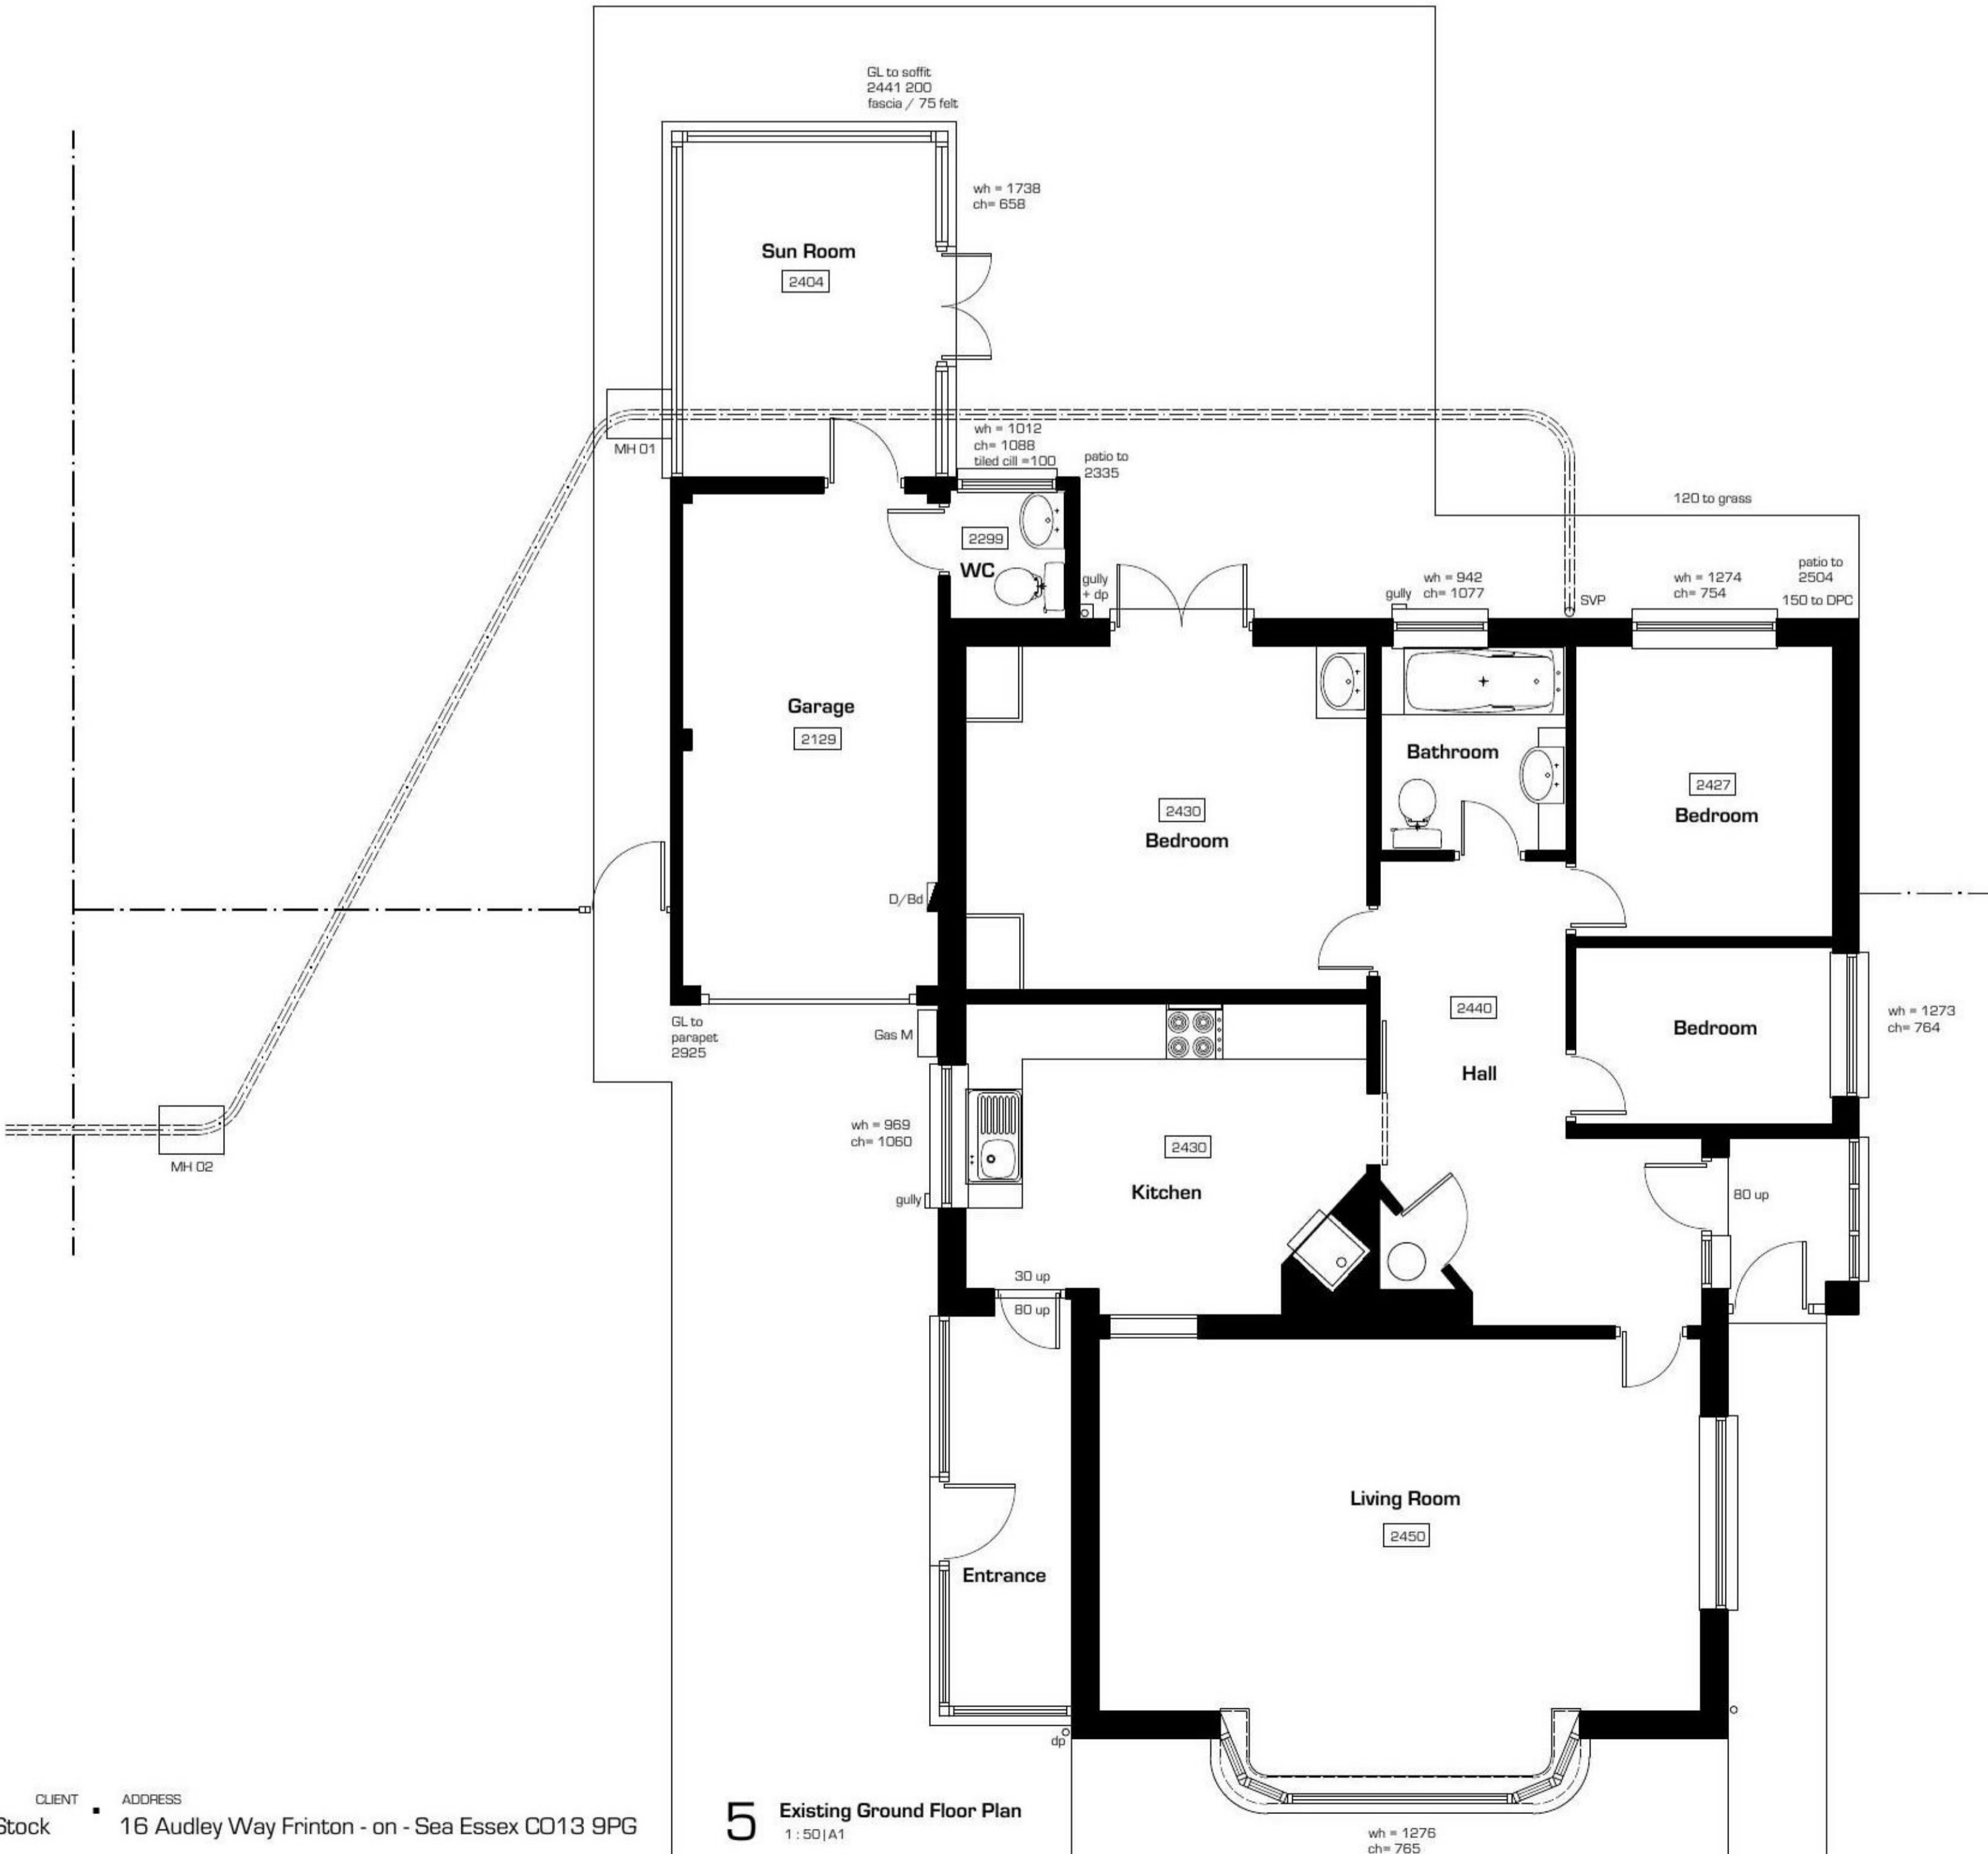

5 Existing Ground Floor Plan  
1:50|A1

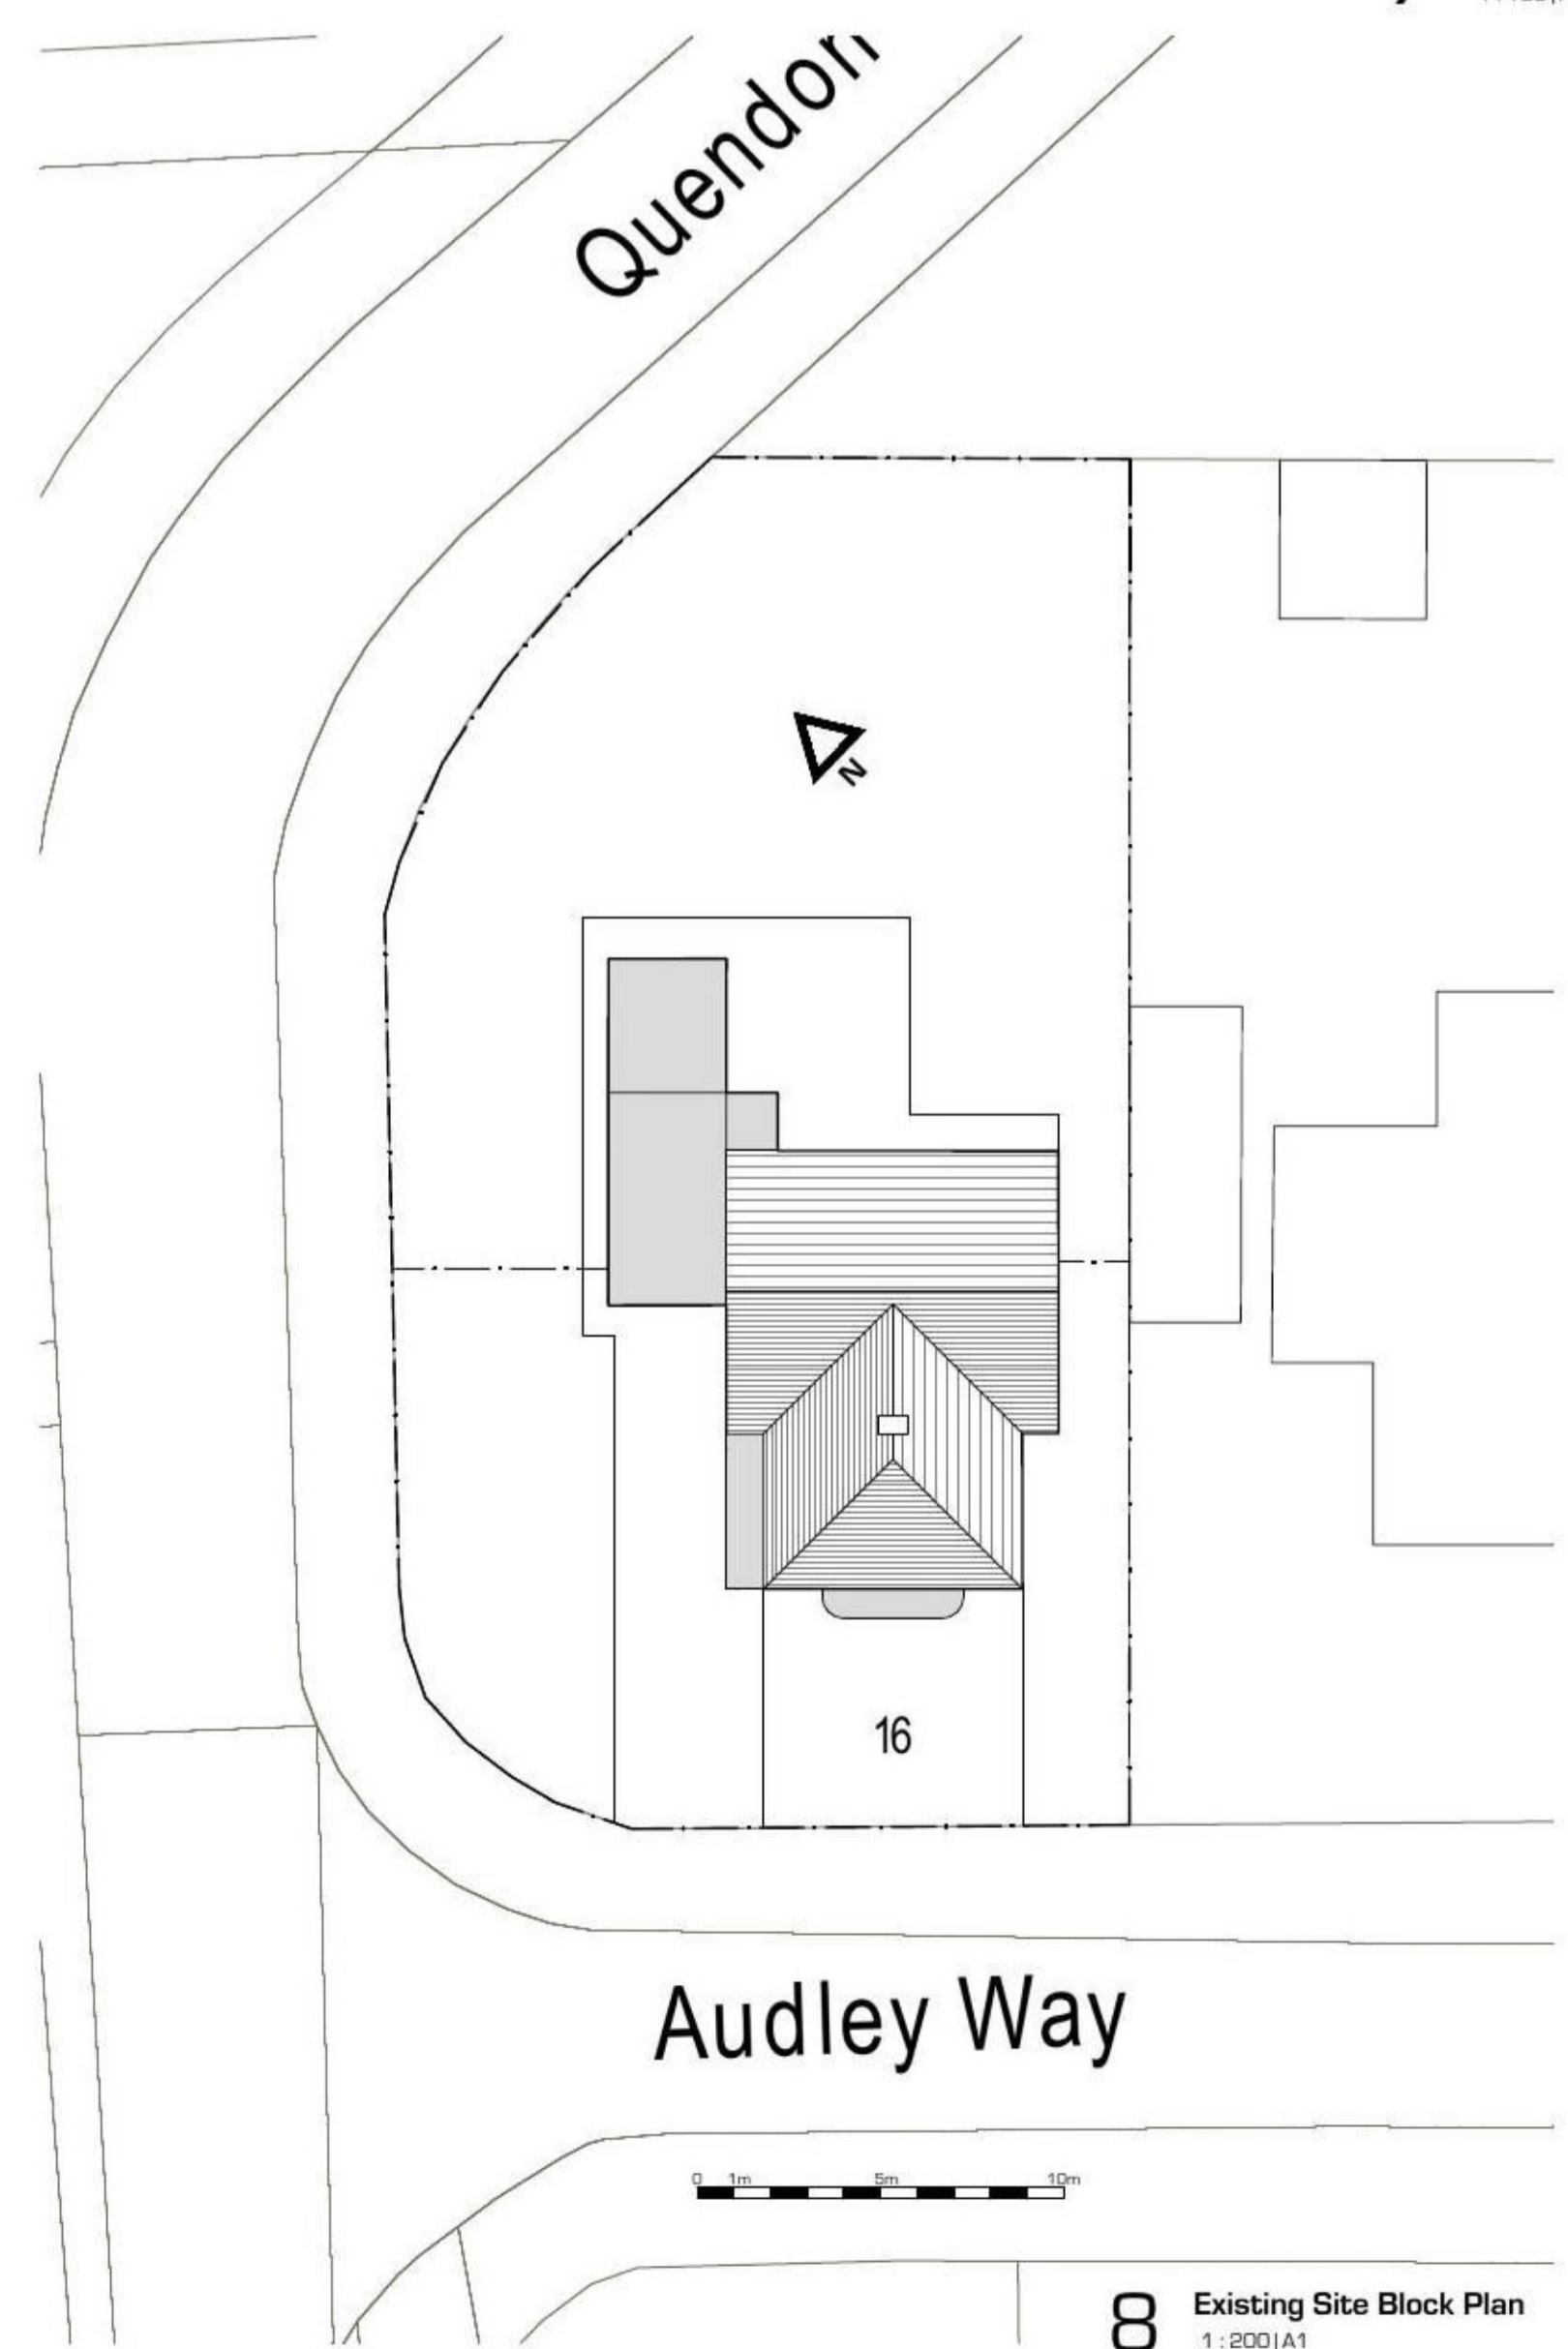

8 Existing Site Block Plan  
1:200|A1