

**notes**







Written dimensions are to be taken in preference to scaled dimensions. The contractor is responsible for checking all dimensions before ordering or starting work.

These drawings are to be read in conjunction with all the relevant Structural Engineer's, Service Engineer's and Specialist drawings, plus the specifications and calculations.


The works described and specified in this drawing and associated drawings shall be undertaken in accordance with all current Health and Safety Legislation.

IF IN DOUBT ASK


- 1 Clay peg tiles to match Oak Lodge
- 2 Red brick
- 3 Black weatherboarding

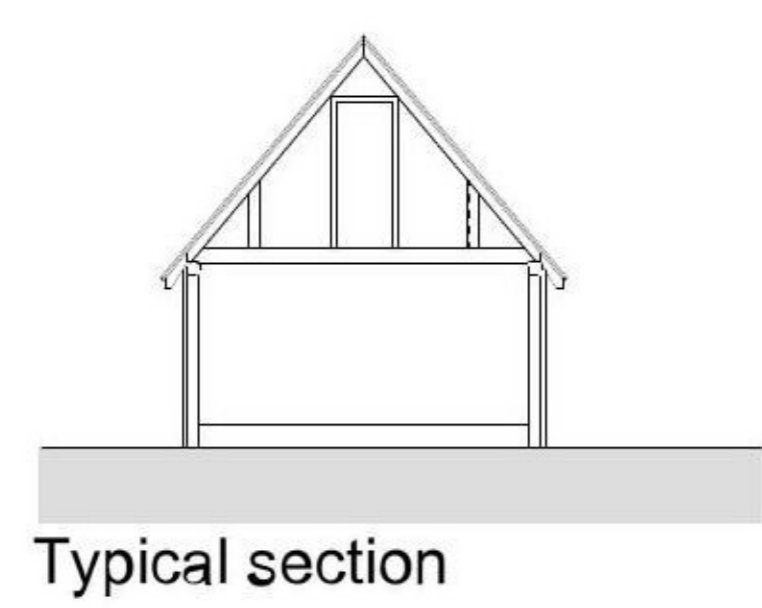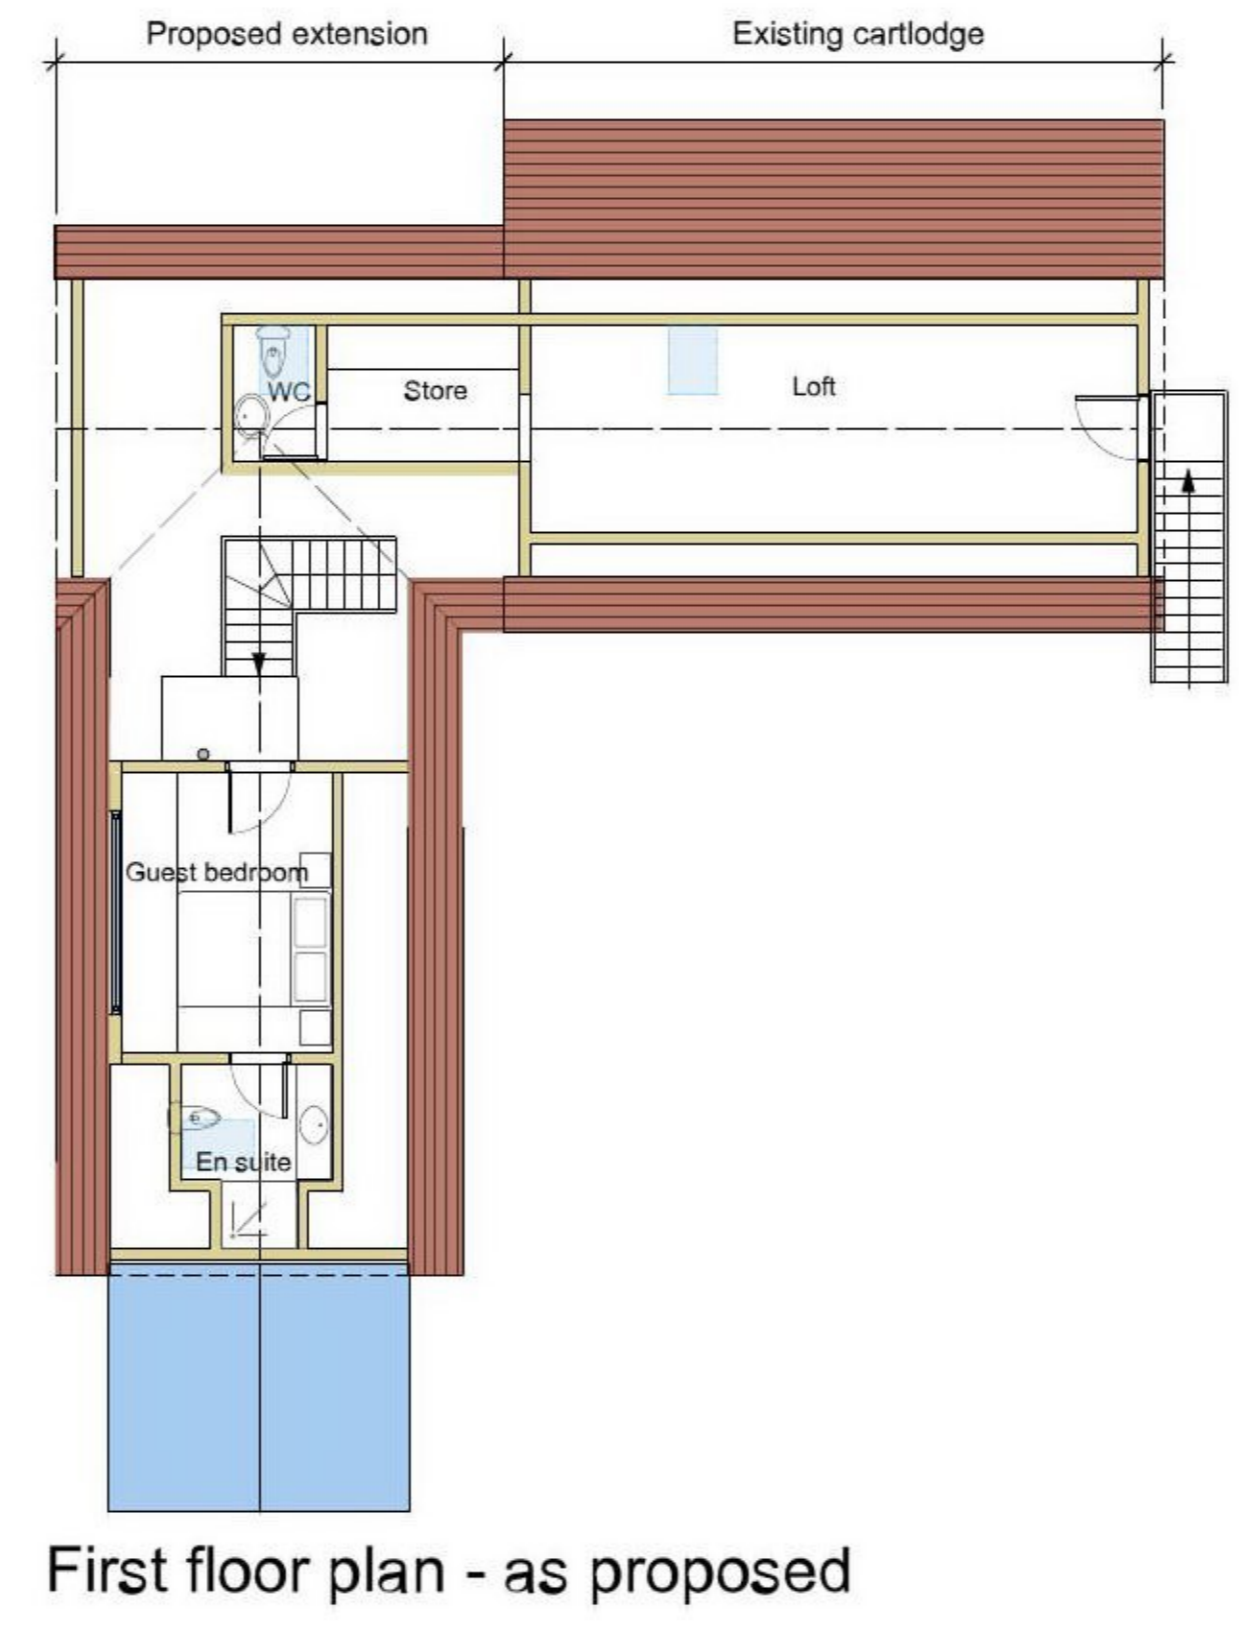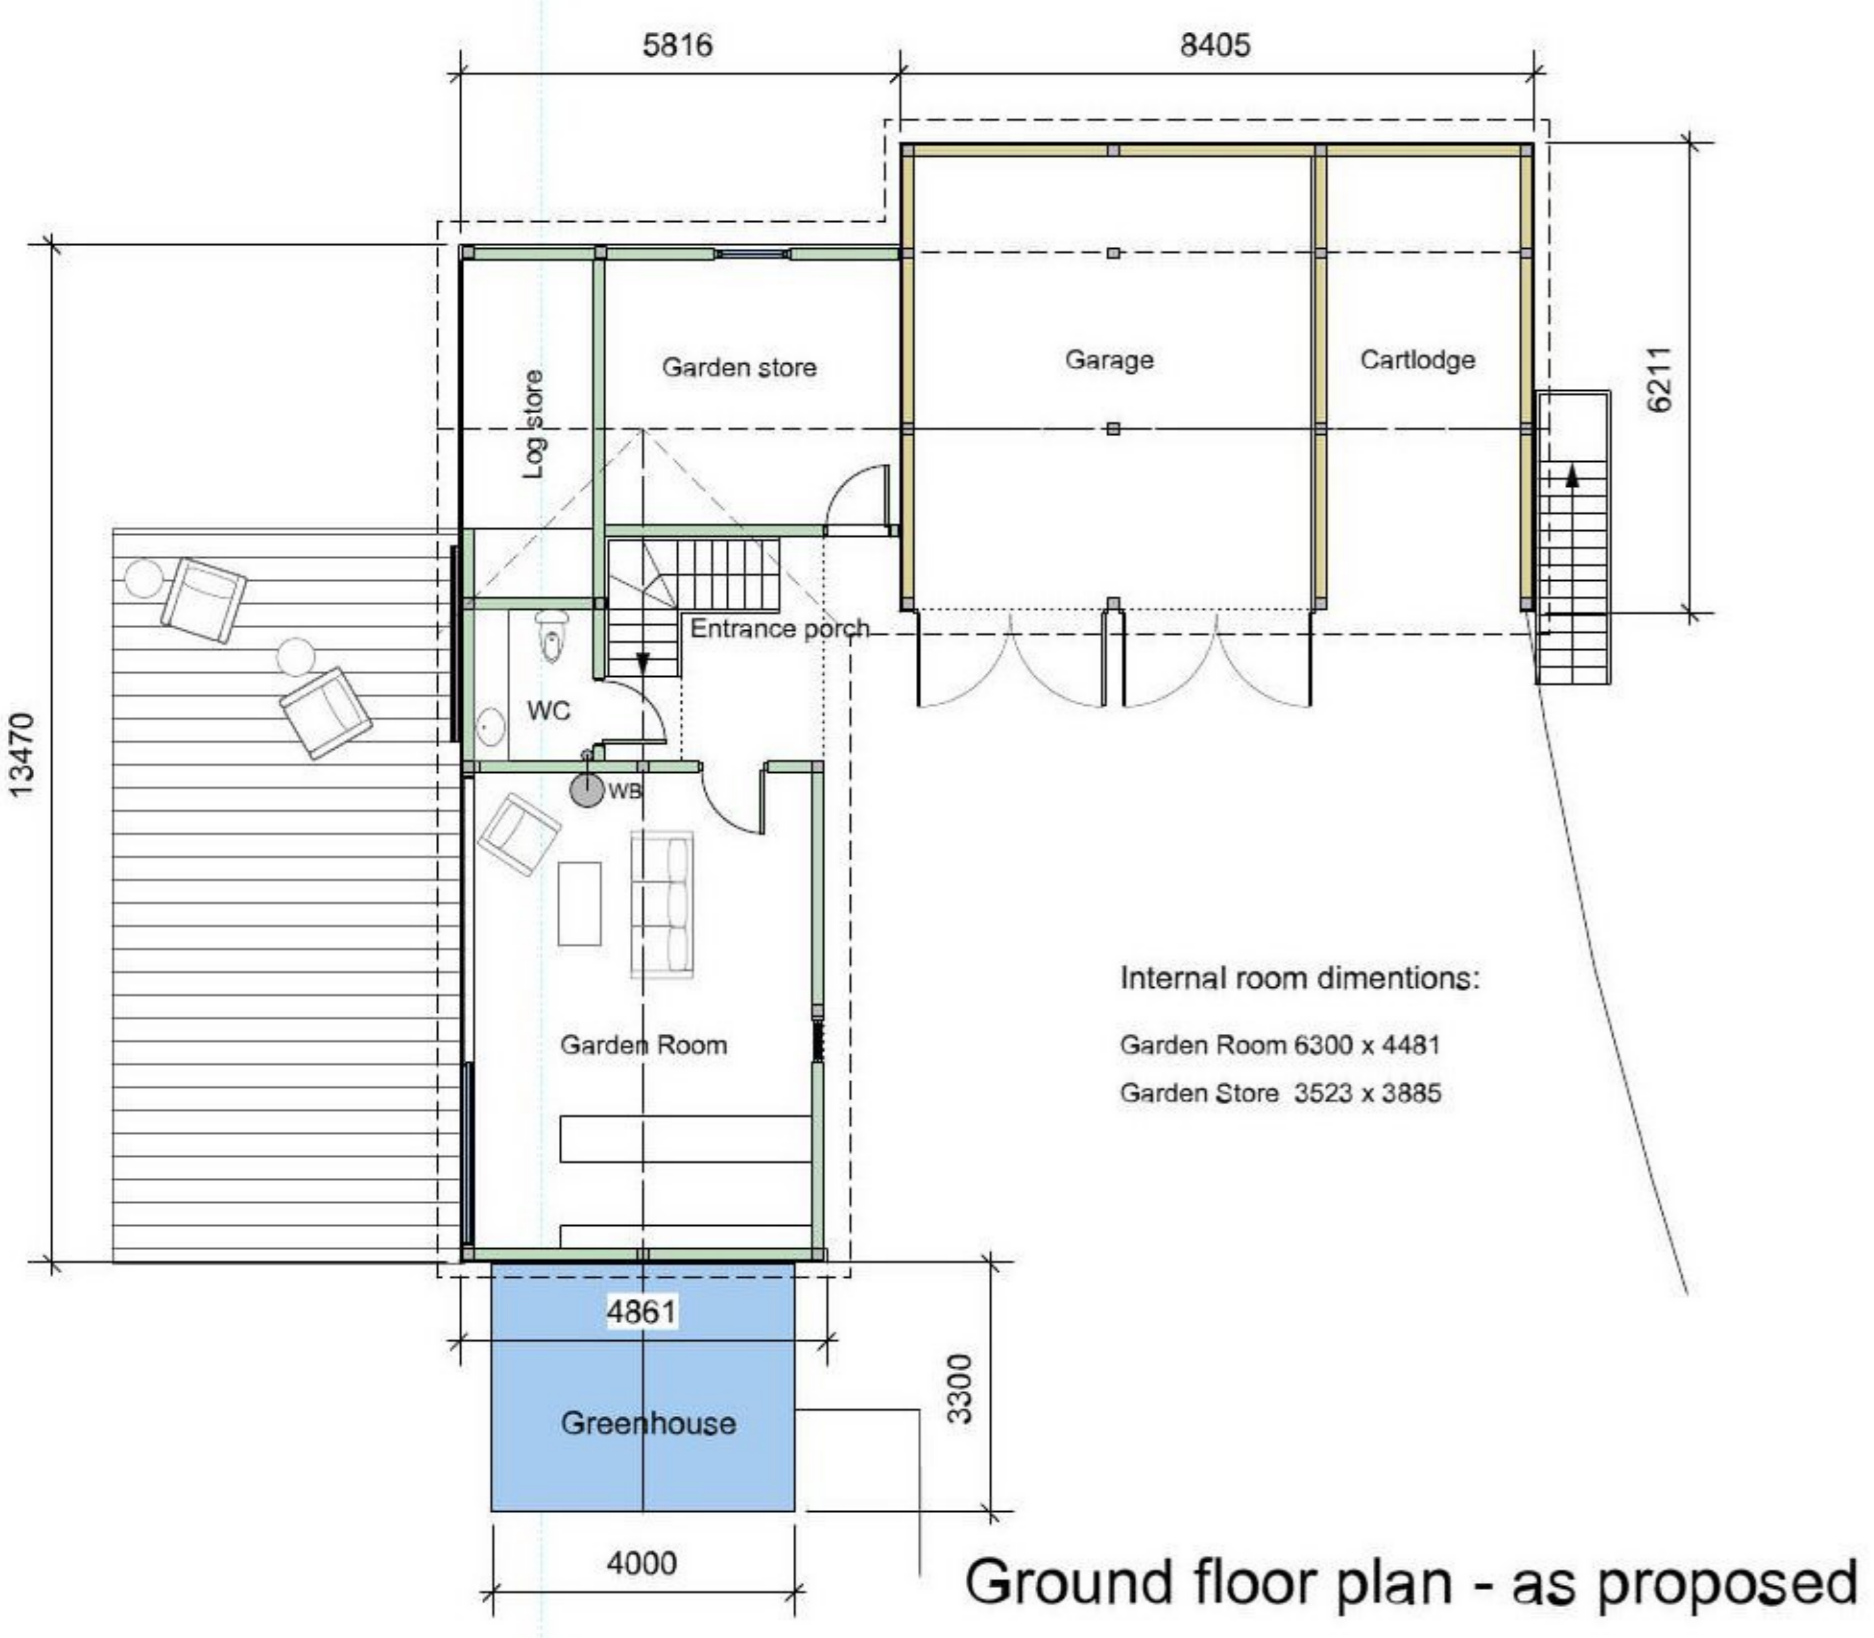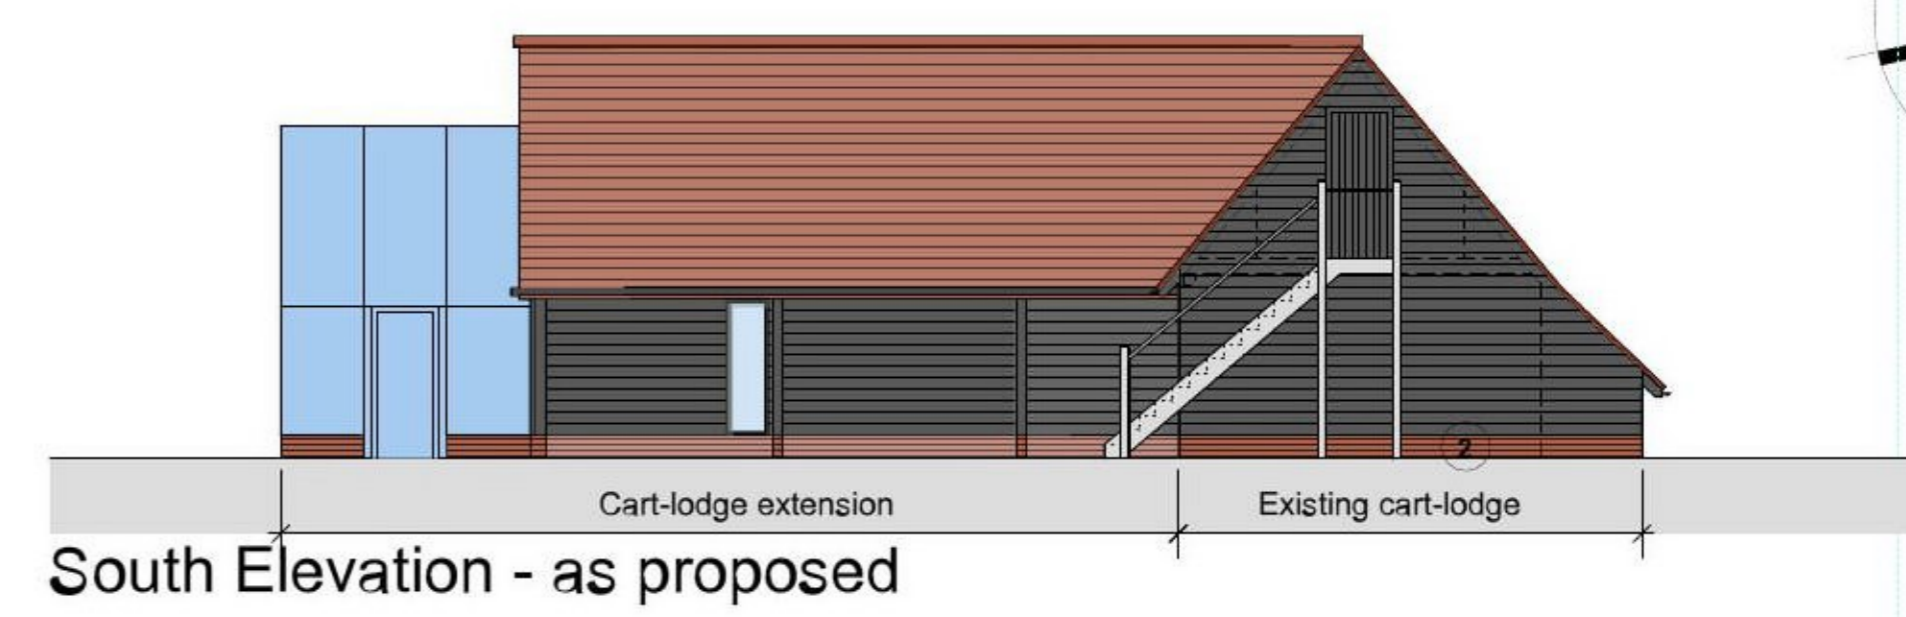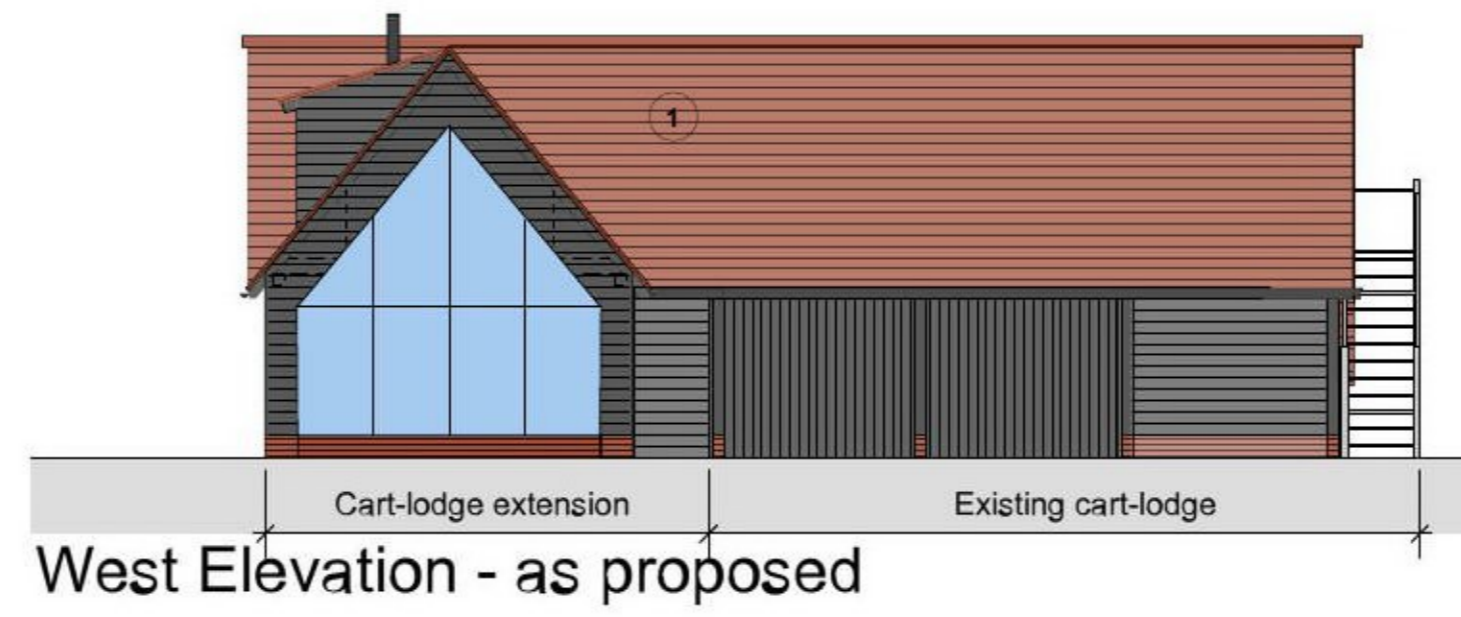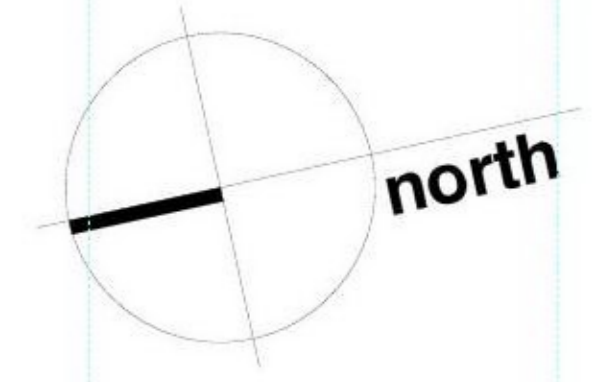

Typical section

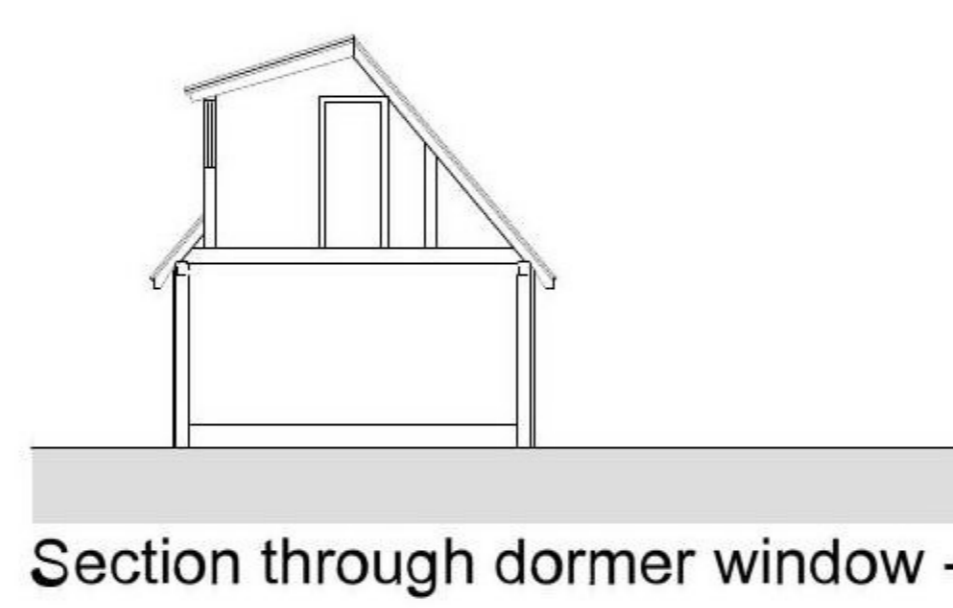

Section through dormer window - as proposed

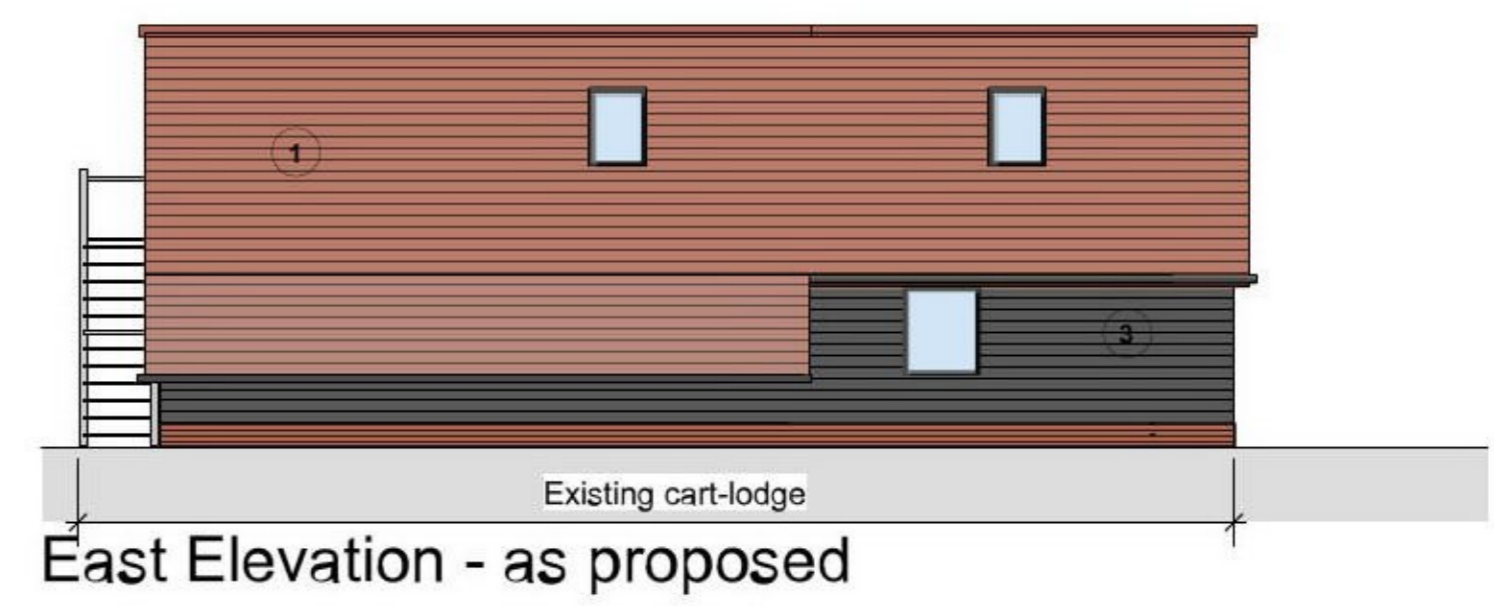

East Elevation - as proposed