



notes

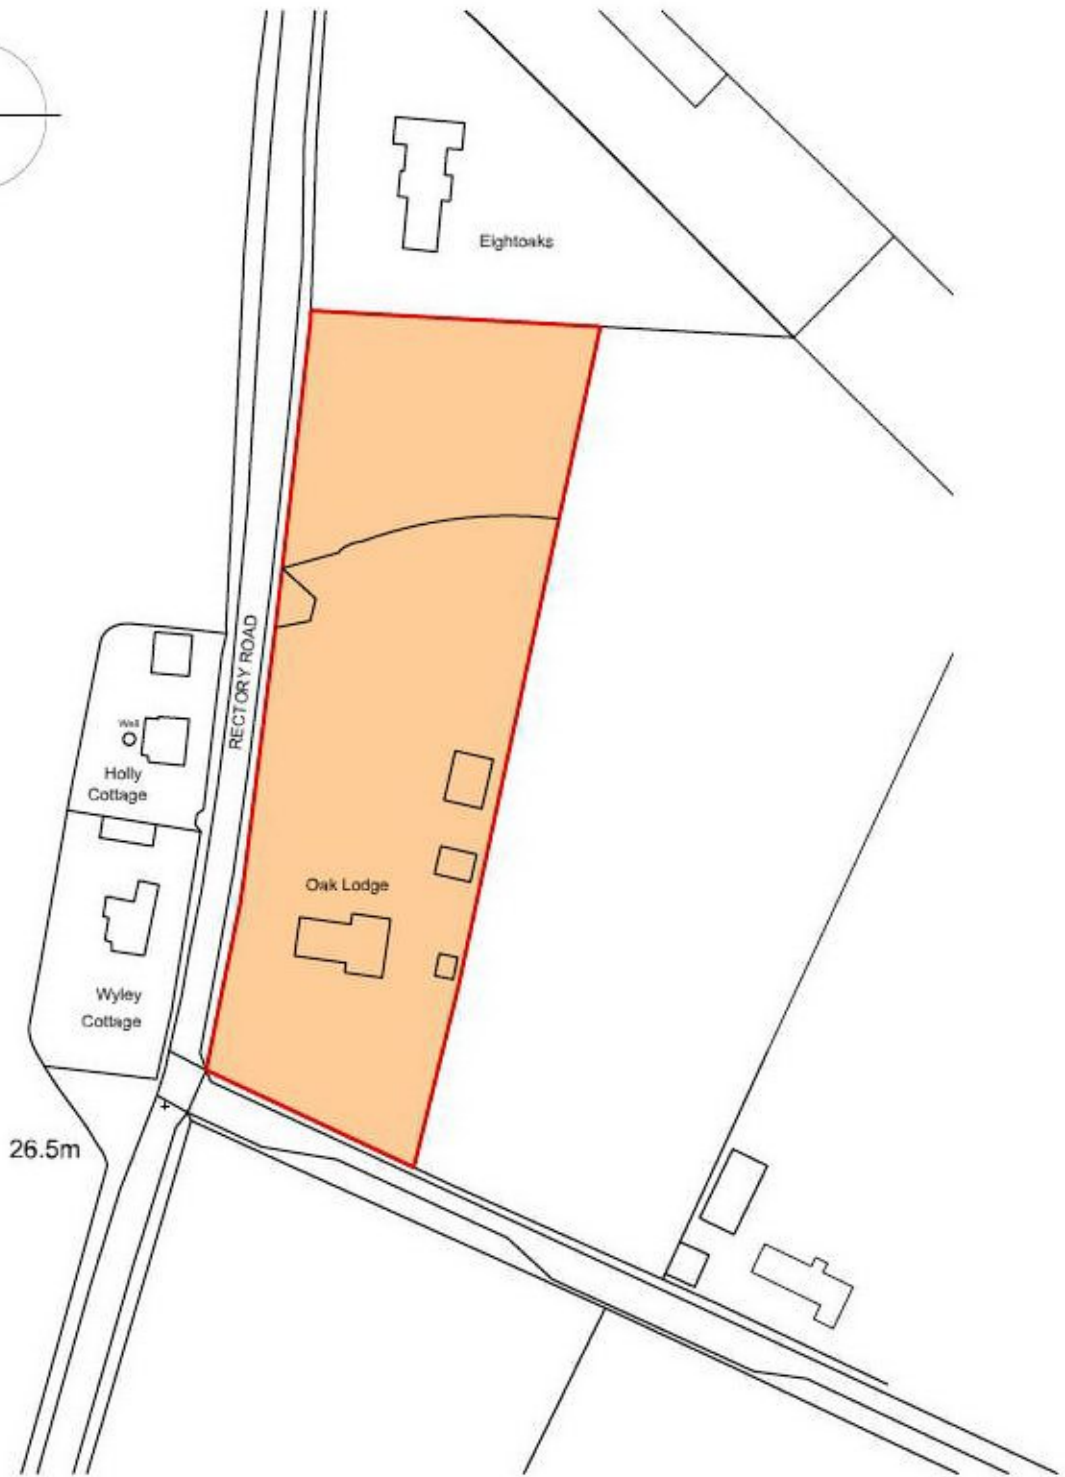

Ordnance Survey (c) Crown Copyright 2021. All rights reserved. Licence number 100022432

Plater | Claiborne
Architecture + Design

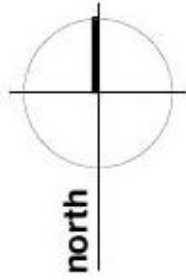

project: Oak Lodge, Rectory Road
Weeley Heath, Essex

title: Location Plan

date: Jul 2021 scale: 1:1250

file No: 2110

Visual
297 x 210
A4

drawing No:
2110|loc01

revision:

The Sail Lofts
Tollesbury
Essex
CM9 8SE

Copyright is reserved by Plater | Claiborne. This drawing shall not be reproduced or used without the permission of the Architects. Written dimensions are to be taken in preference to scaled dimensions. The contractor is responsible for checking all dimensions before ordering or commencing work.