






EXISTING FRONT

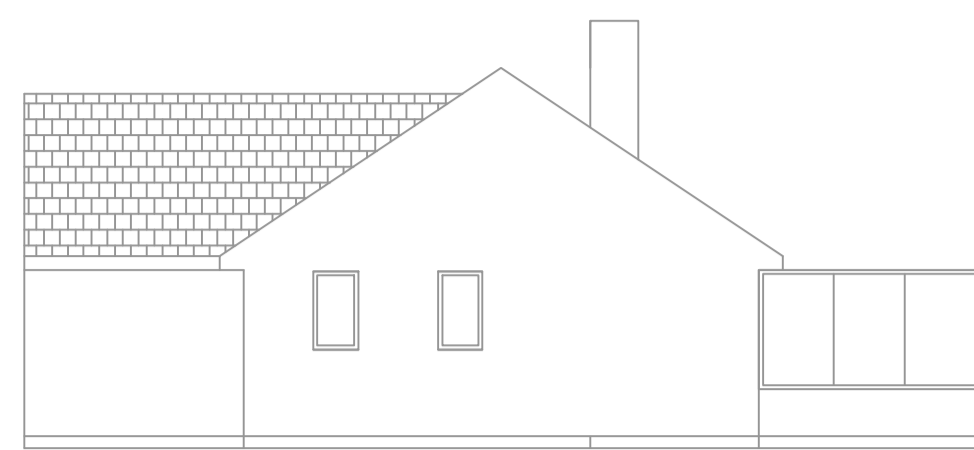


EXISTING SIDE

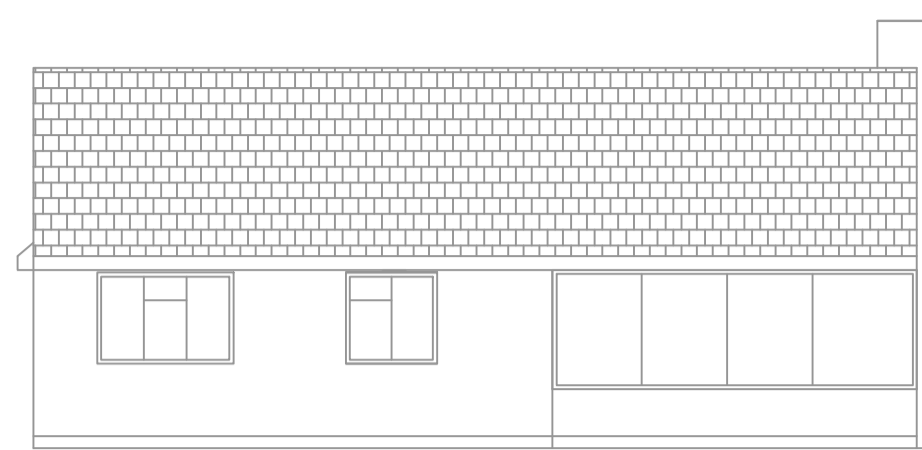


EXISTING REAR

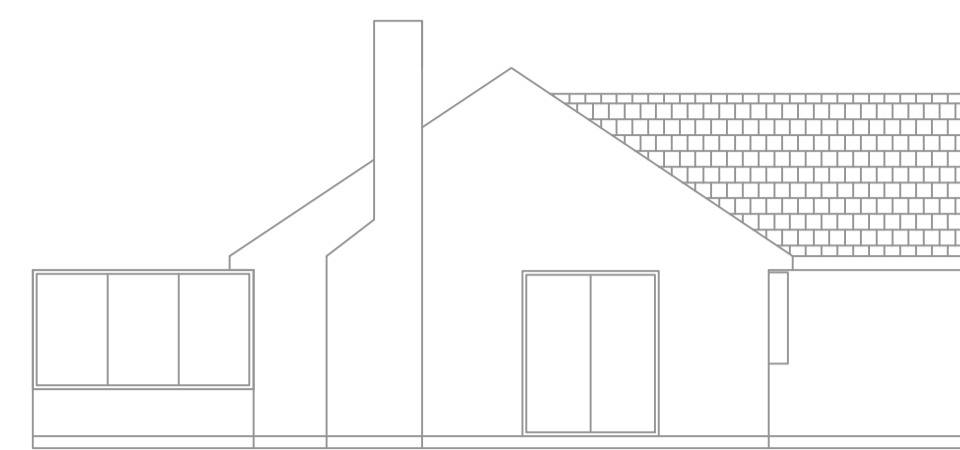




EXISTING SIDE

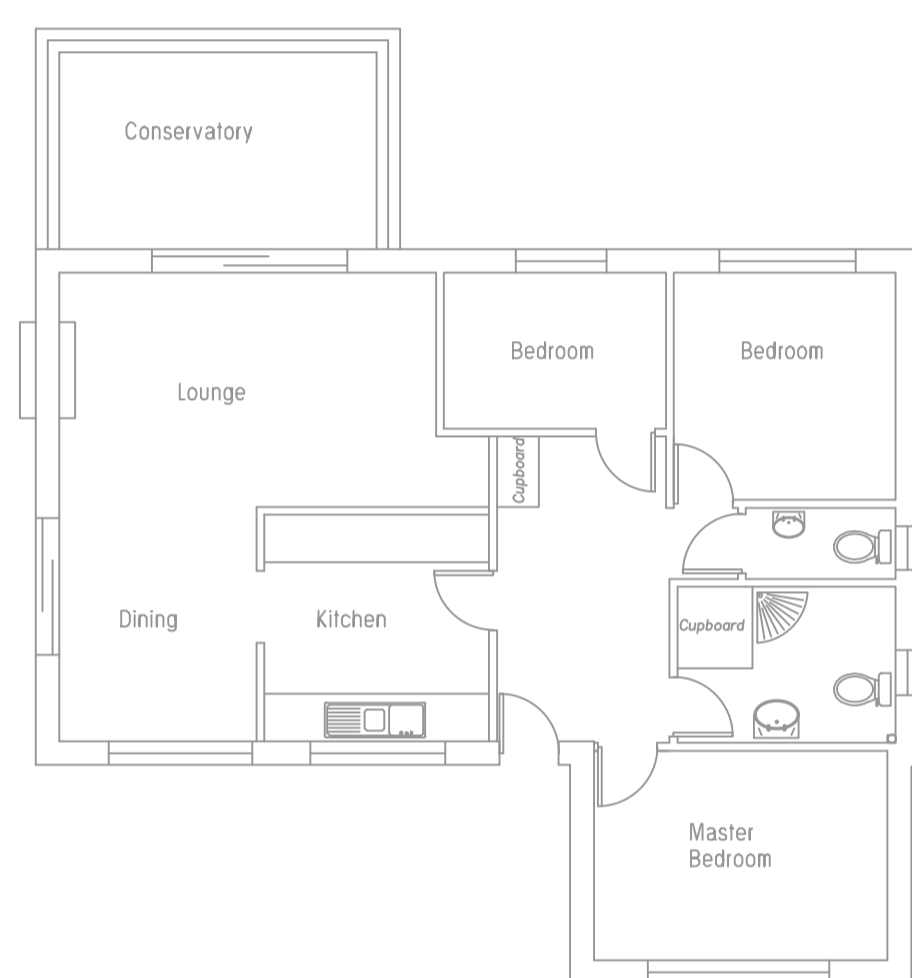


EXISTING GROUND FLOOR

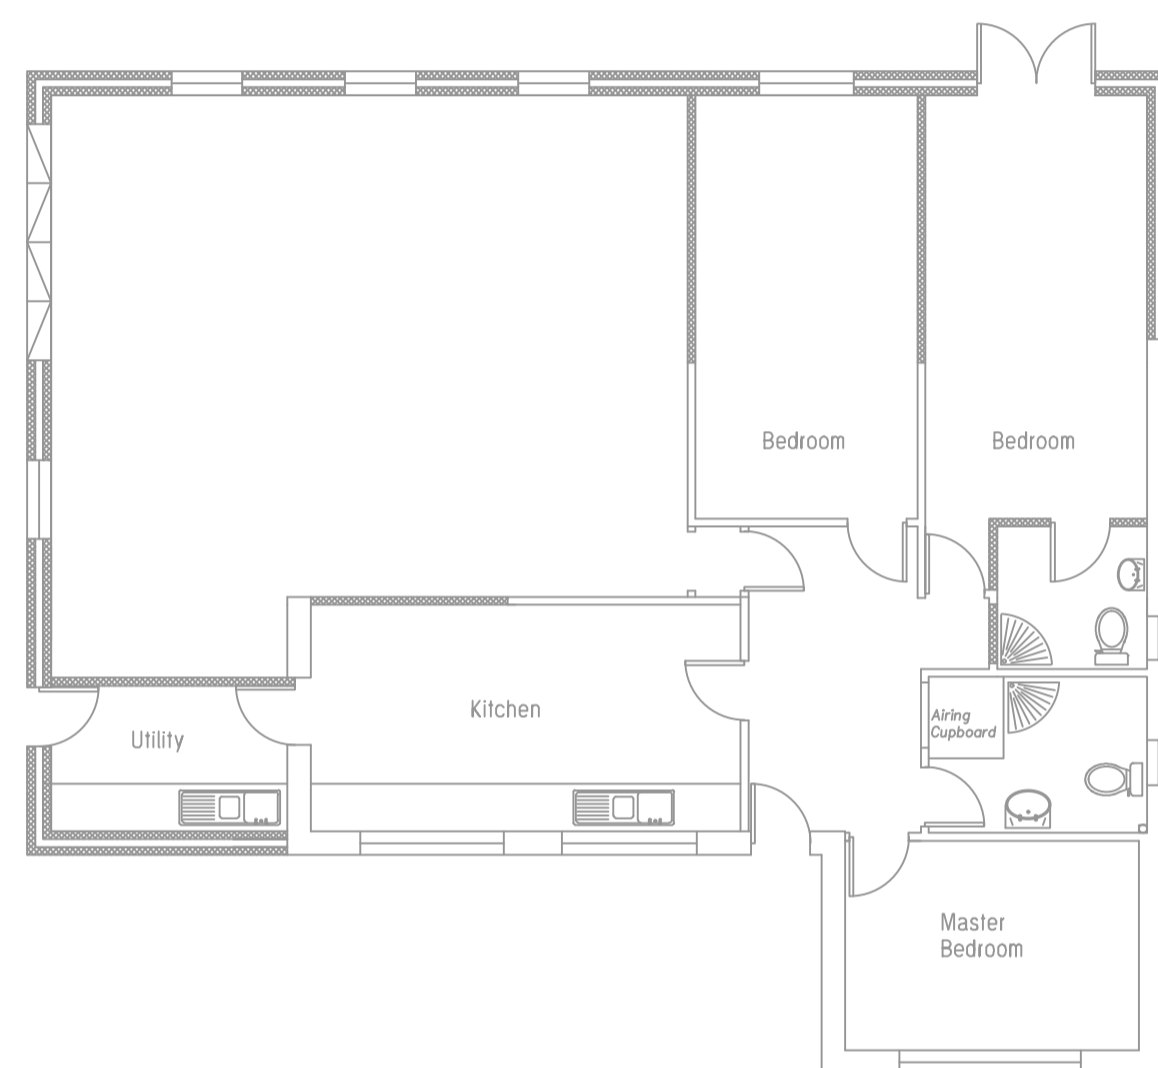


PROPOSED GROUND FLOOR

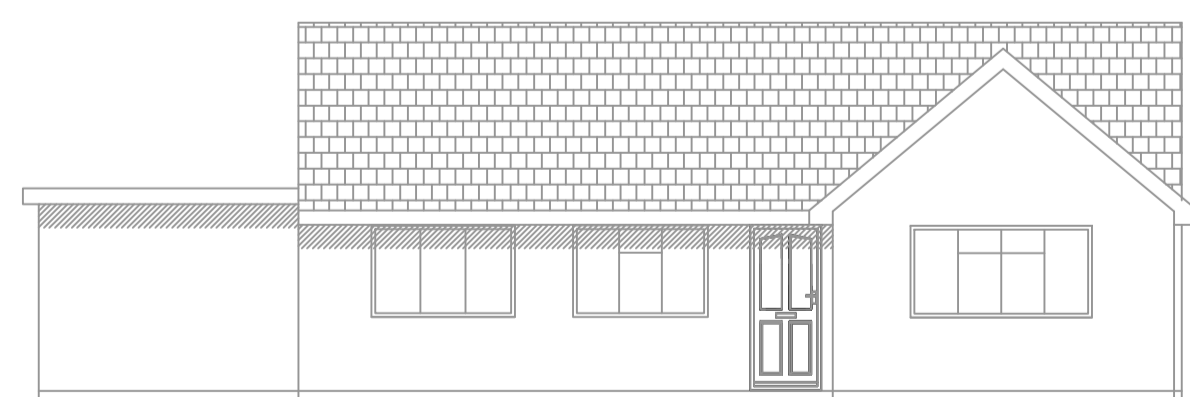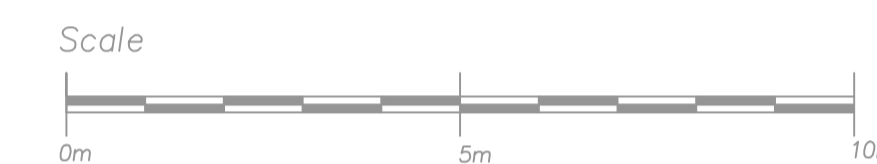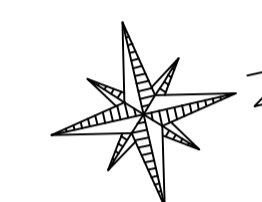


PROPOSED FRONT

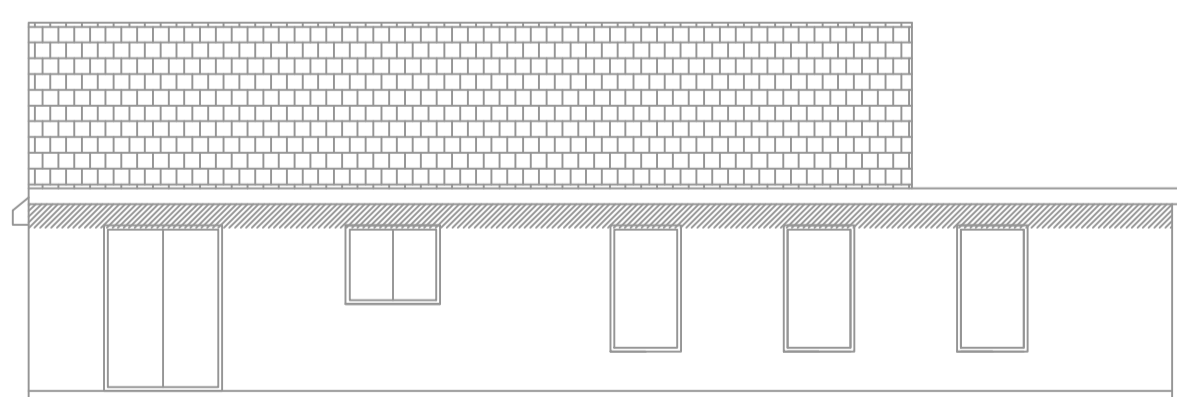

PROPOSED REAR

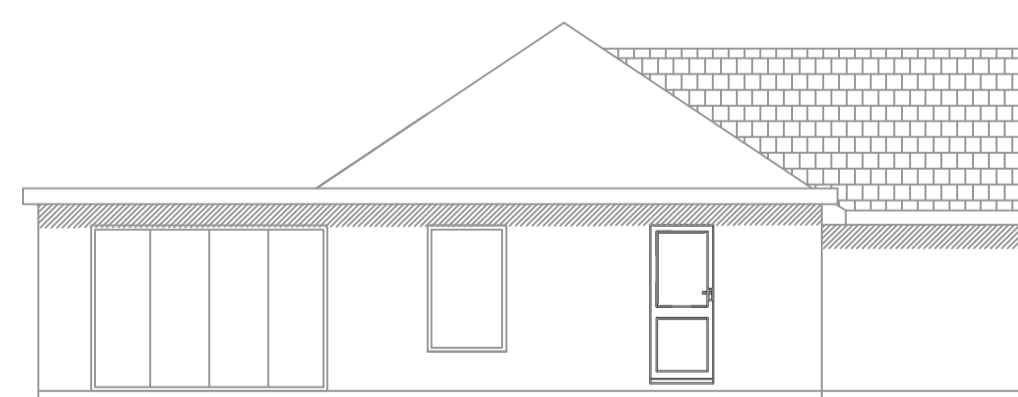

PROPOSED SIDE

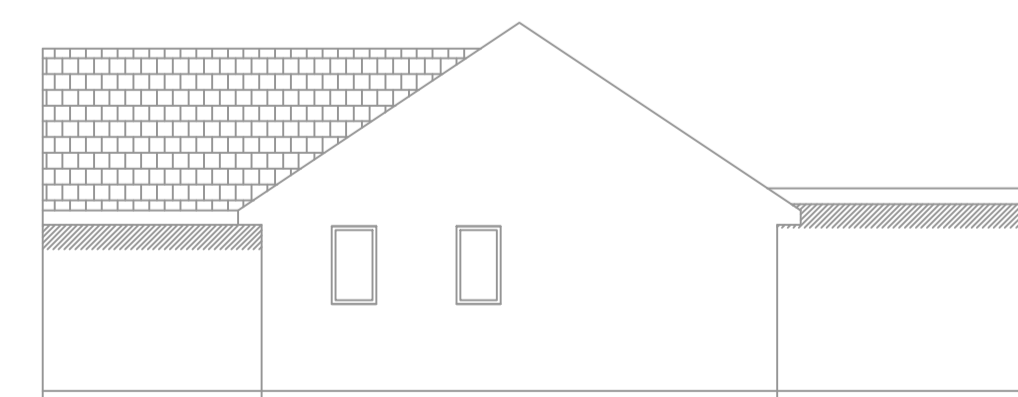

PROPOSED SIDE

PROJECT: PROPOSED SINGLE STOREY SIDE AND REAR EXTENSION

SITE:
3 CARTBRIDGE CLOSE
WALTON ON THE NAZE
ESSEX
CO14 8QJ

SCALE 1:100
DATE: 16/07/21
REVISION: A
DRAWING NO. 1