



ALL DIMENSIONS AND LEVELS TO BE CHECKED ON SITE BY MAIN CONTRACTOR PRIOR TO COMMENCING EXCAVATION WORKS. ANY DISCREPANCY IS TO BE REPORTED BACK TO THE DESIGNER FOR INSTRUCTION.

THIS DRAWING IS THE PROPERTY OF SIMON BURKE DESIGN LTD AND MAY NOT BE REPRODUCED OR DISCLOSED TO A THIRD PARTY IN ANY FORM WITHOUT WRITTEN PERMISSION.

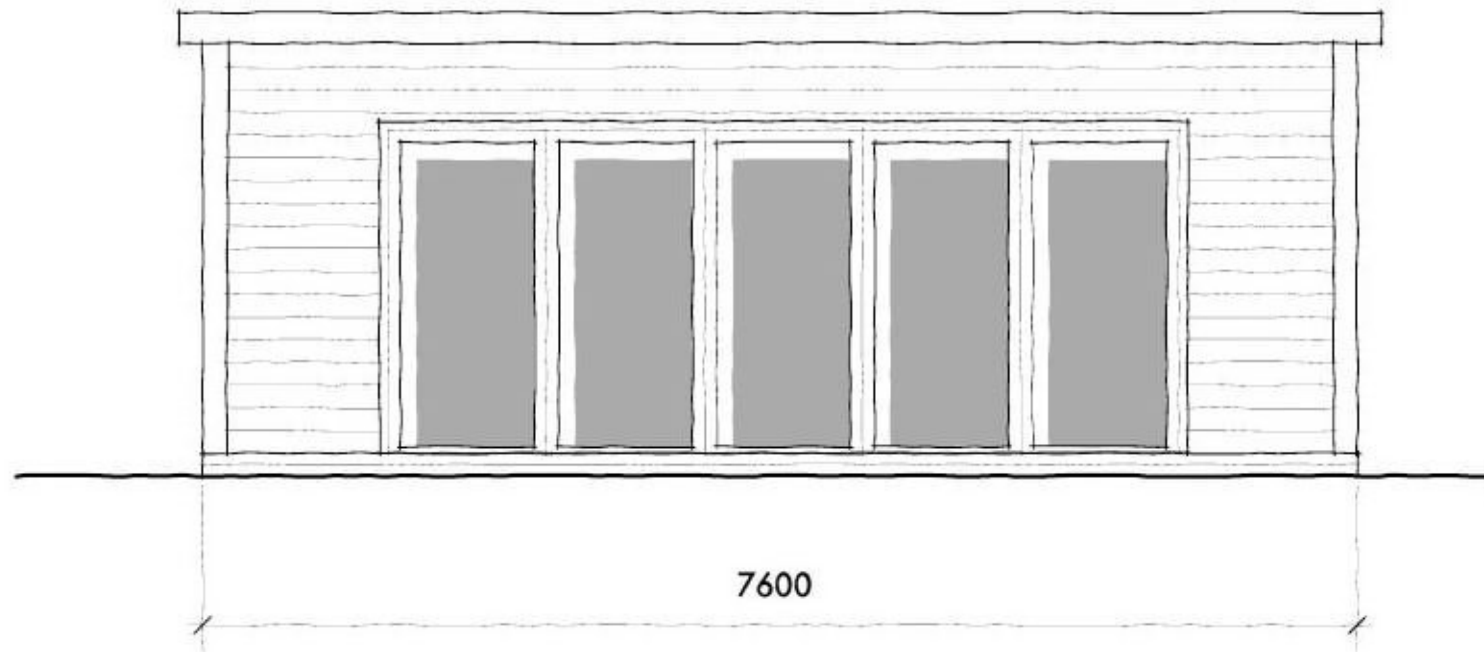

7600

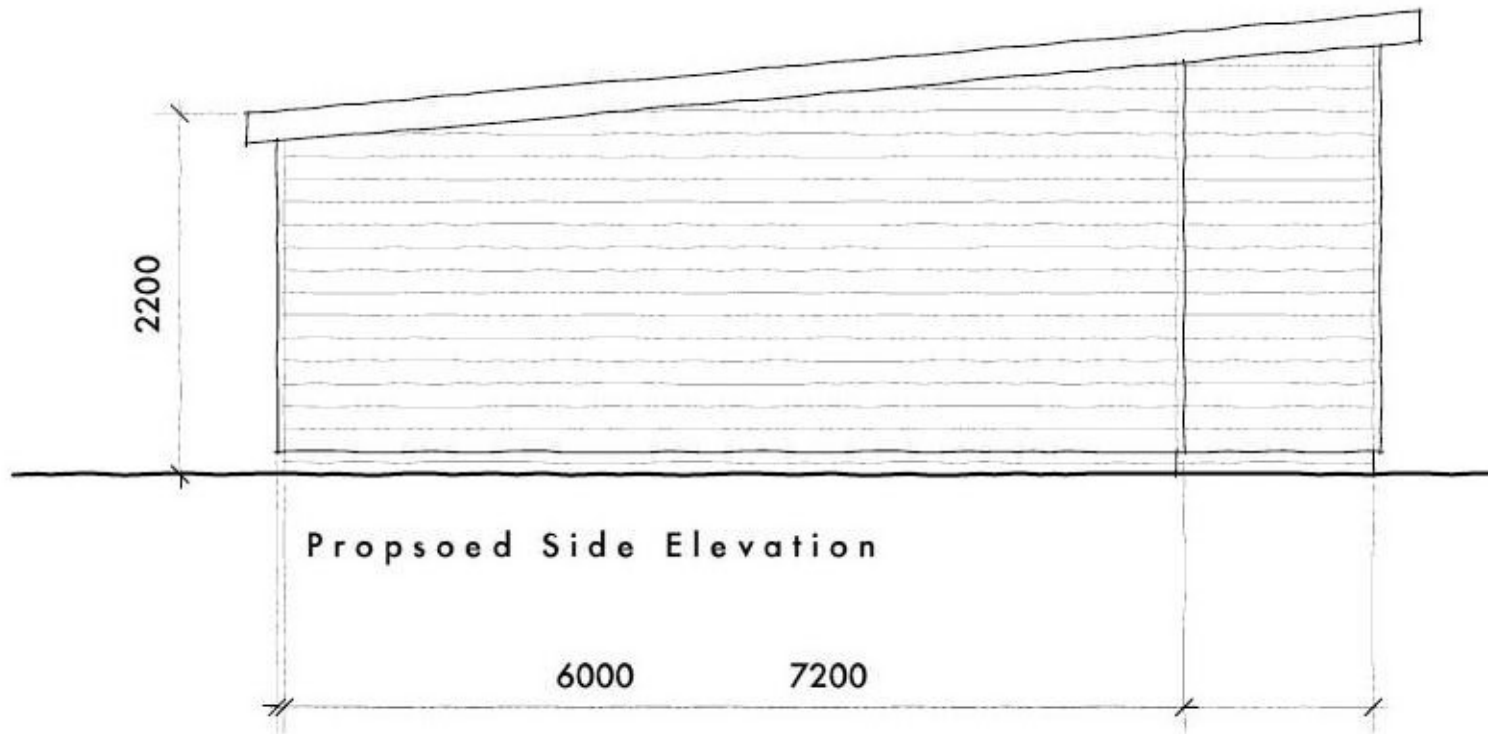


2200


Proposed Side Elevation

6000

7200

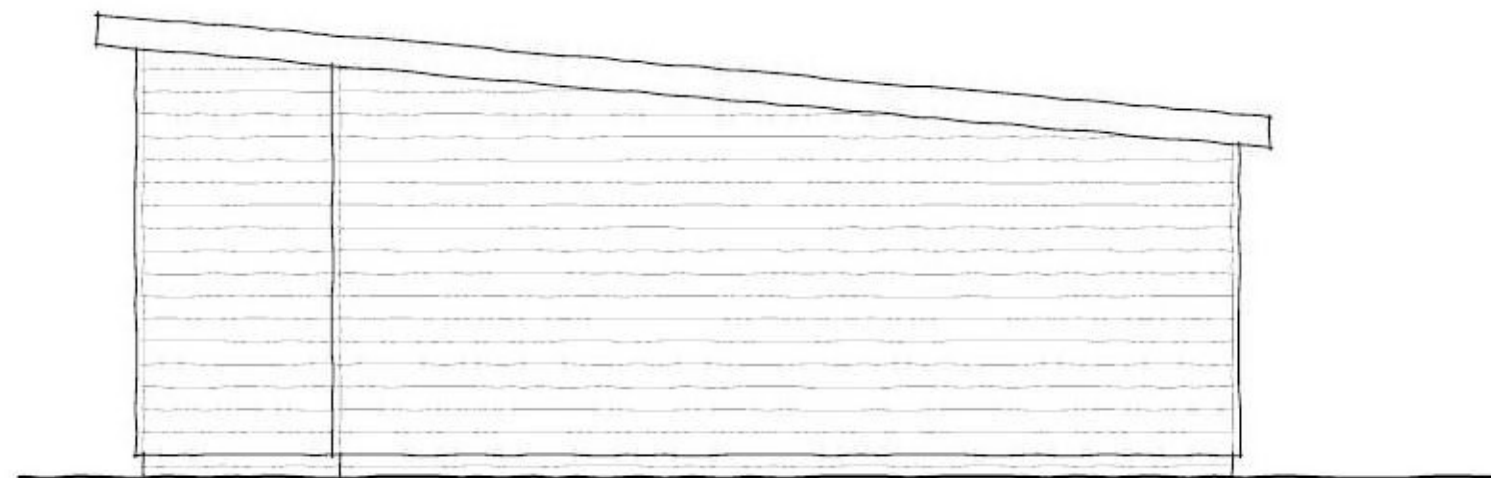

Proposed Side Elevation

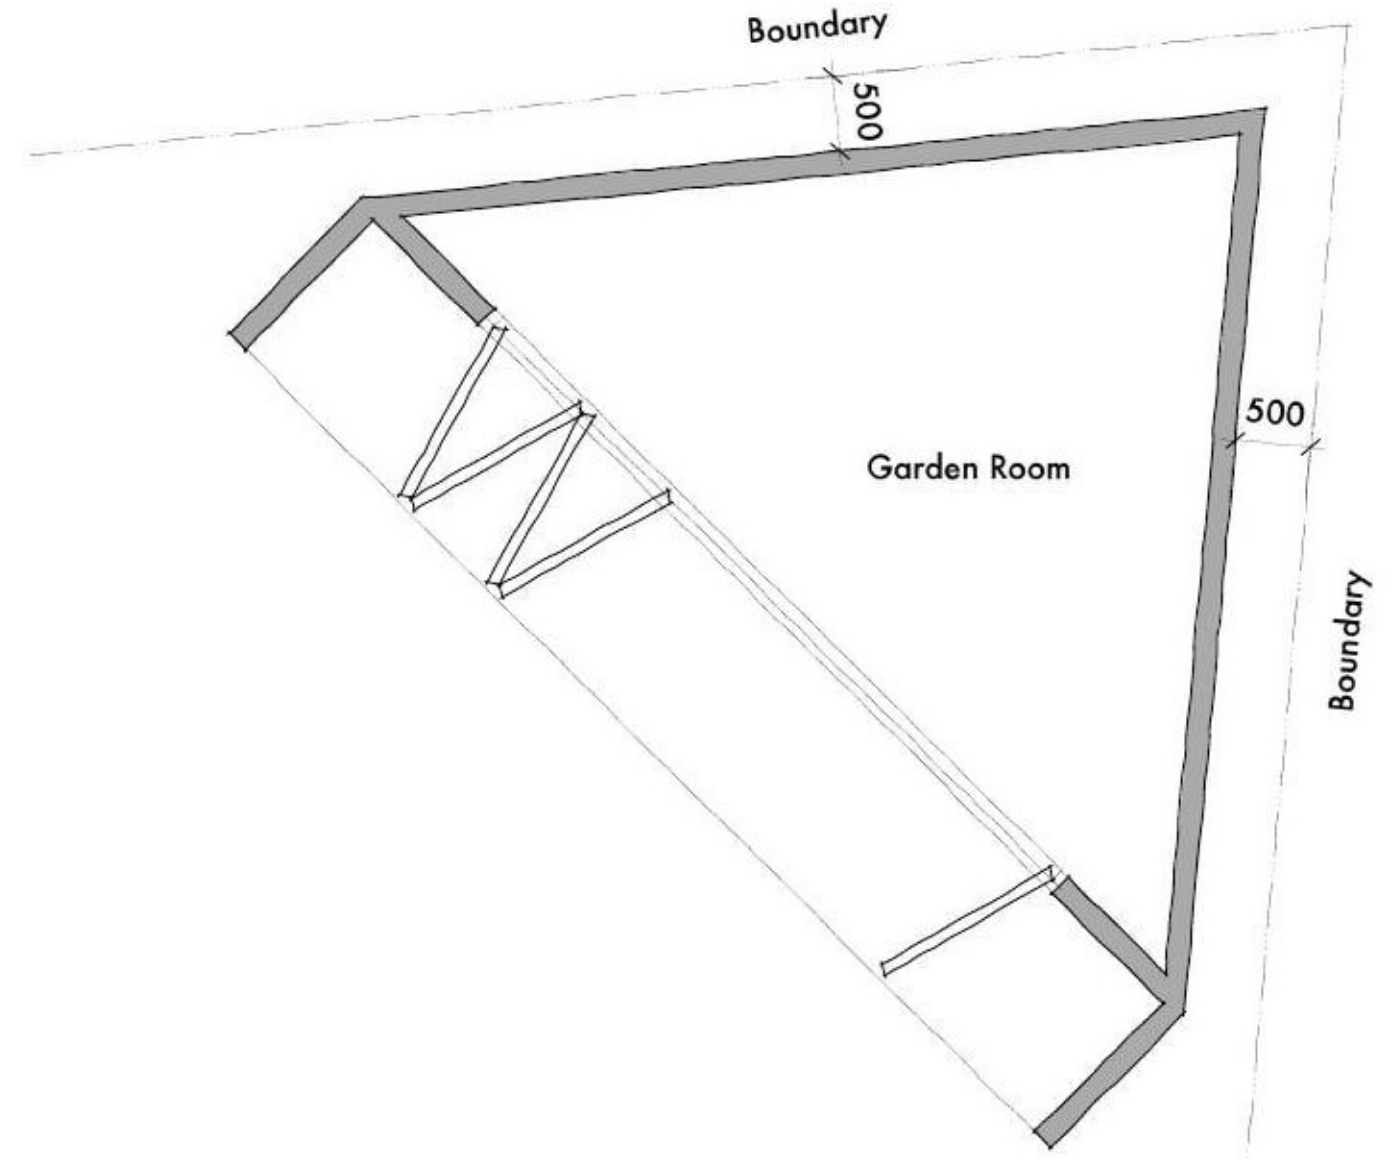

Boundary

500

Garden Room

500

Boundary

PRELIMINARY ISSUE

| | | | |
|---|---|-------------|-----------|
| project | 22 Red Barn Road Brightlingsea Colchester | project no. | 1621 |
| drawing no. | 07 | drawing no. | 07 |
| drawing | Proposed Garden Room | scale | 1:50 @ A3 |
| date | July, 2021 | revision | |
|  SIMON BURKE DESIGN Unit 10, Red Barn, The Millstream, Milling Road, East Angles, Colchester, Essex CO1 3DT | | | |

Contractors must verify all dimensions and information on site prior to commencement of work. Do not scale from drawing. Copyright © Simon Burke Design Ltd