



ALL DIMENSIONS AND LEVELS TO BE CHECKED ON SITE BY MAIN CONTRACTOR PRIOR TO COMMENCING EXCAVATION WORKS. ANY DISCREPANCY IS TO BE REPORTED BACK TO THE DESIGNER FOR INSTRUCTION.

THIS DRAWING IS THE PROPERTY OF SIMON BURKE DESIGN LTD AND MAY NOT BE REPRODUCED OR DISCLOSED TO A THIRD PARTY IN ANY FORM WITHOUT WRITTEN PERMISSION.

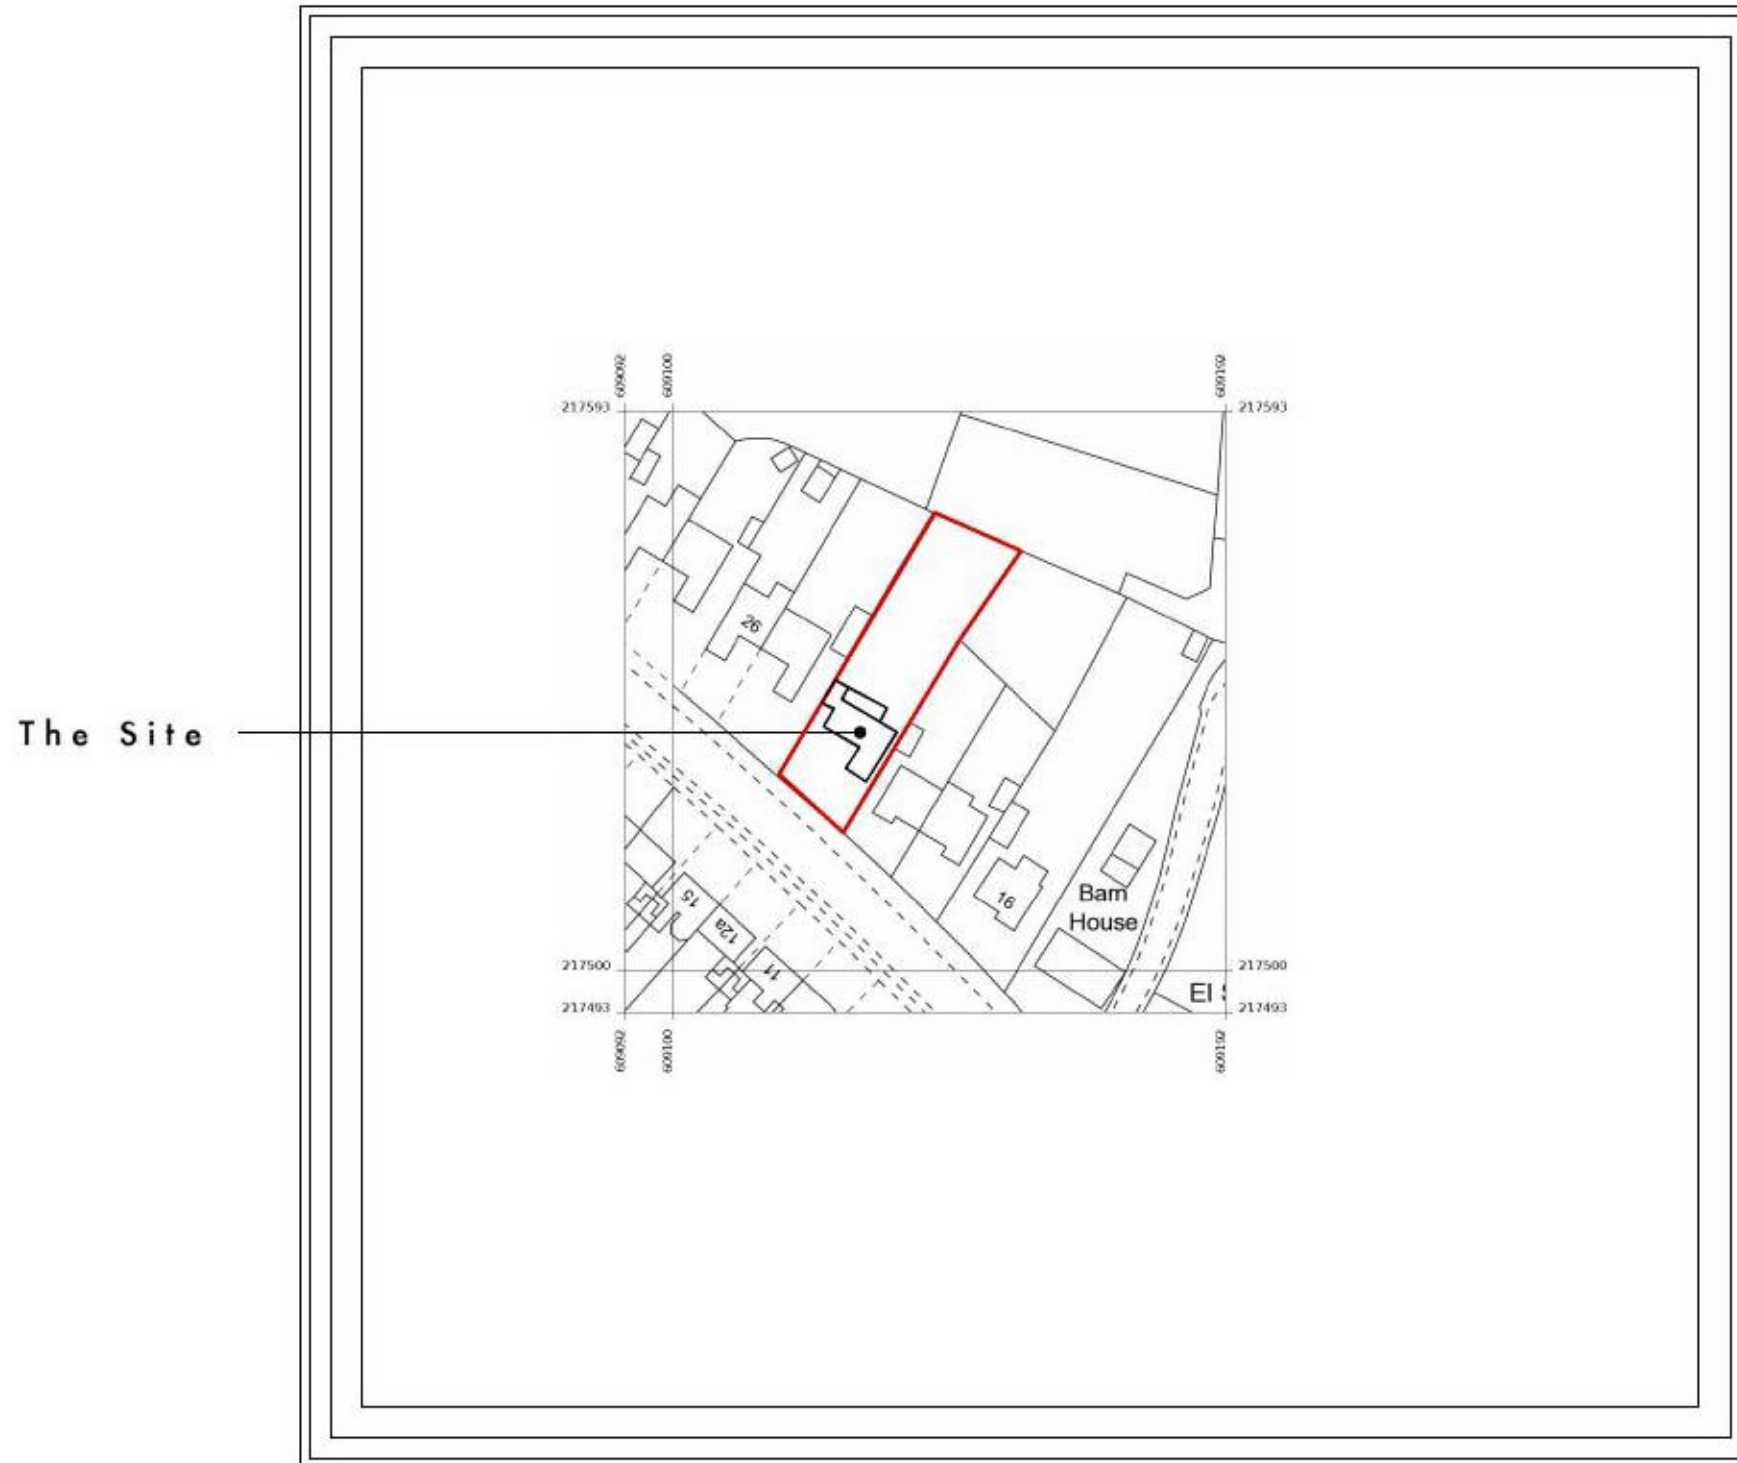

Site Location Plan

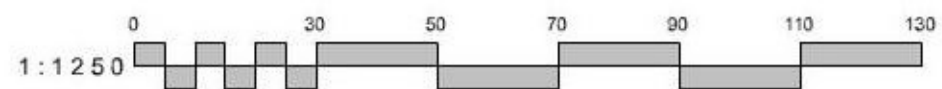

PRELIMINARY ISSUE

project	22 Red Barn Road Brightlingsea Colchester	project no.	1621
drawing	Site Location Plan	drawing no.	06
scale	1:1250 @ A3	date	July, 2021
north		revision	



Contractors must verify all dimensions and information on site prior to commencement of work. Do not cook from drawing. Copyright © Simon Burke Design Ltd