





FRONT ELEVATION

SIDE ELEVATION


REAR ELEVATION

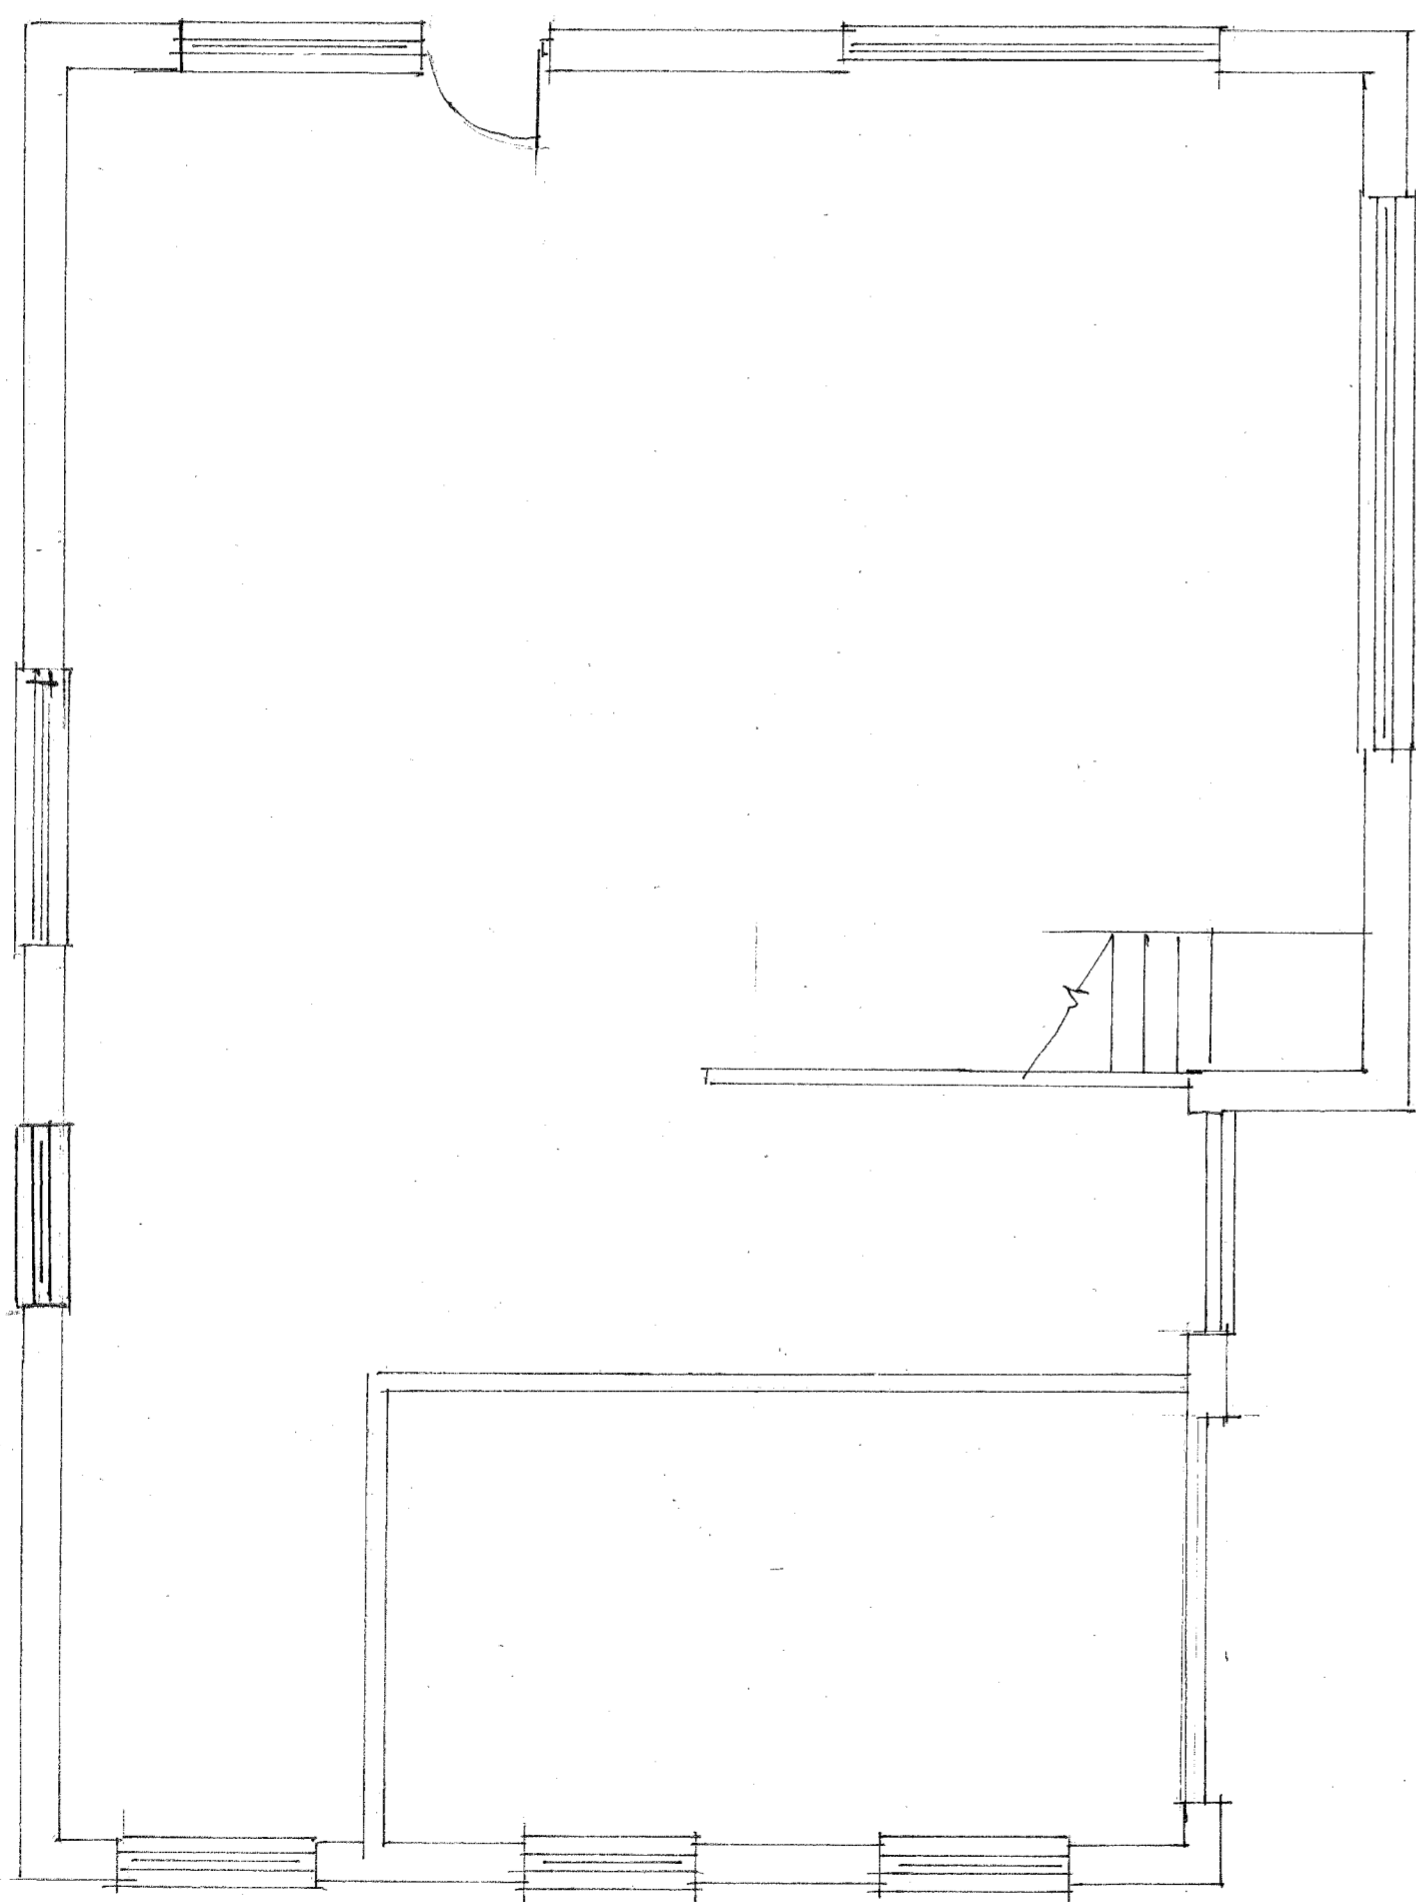

GROUND FLOOR PLAN

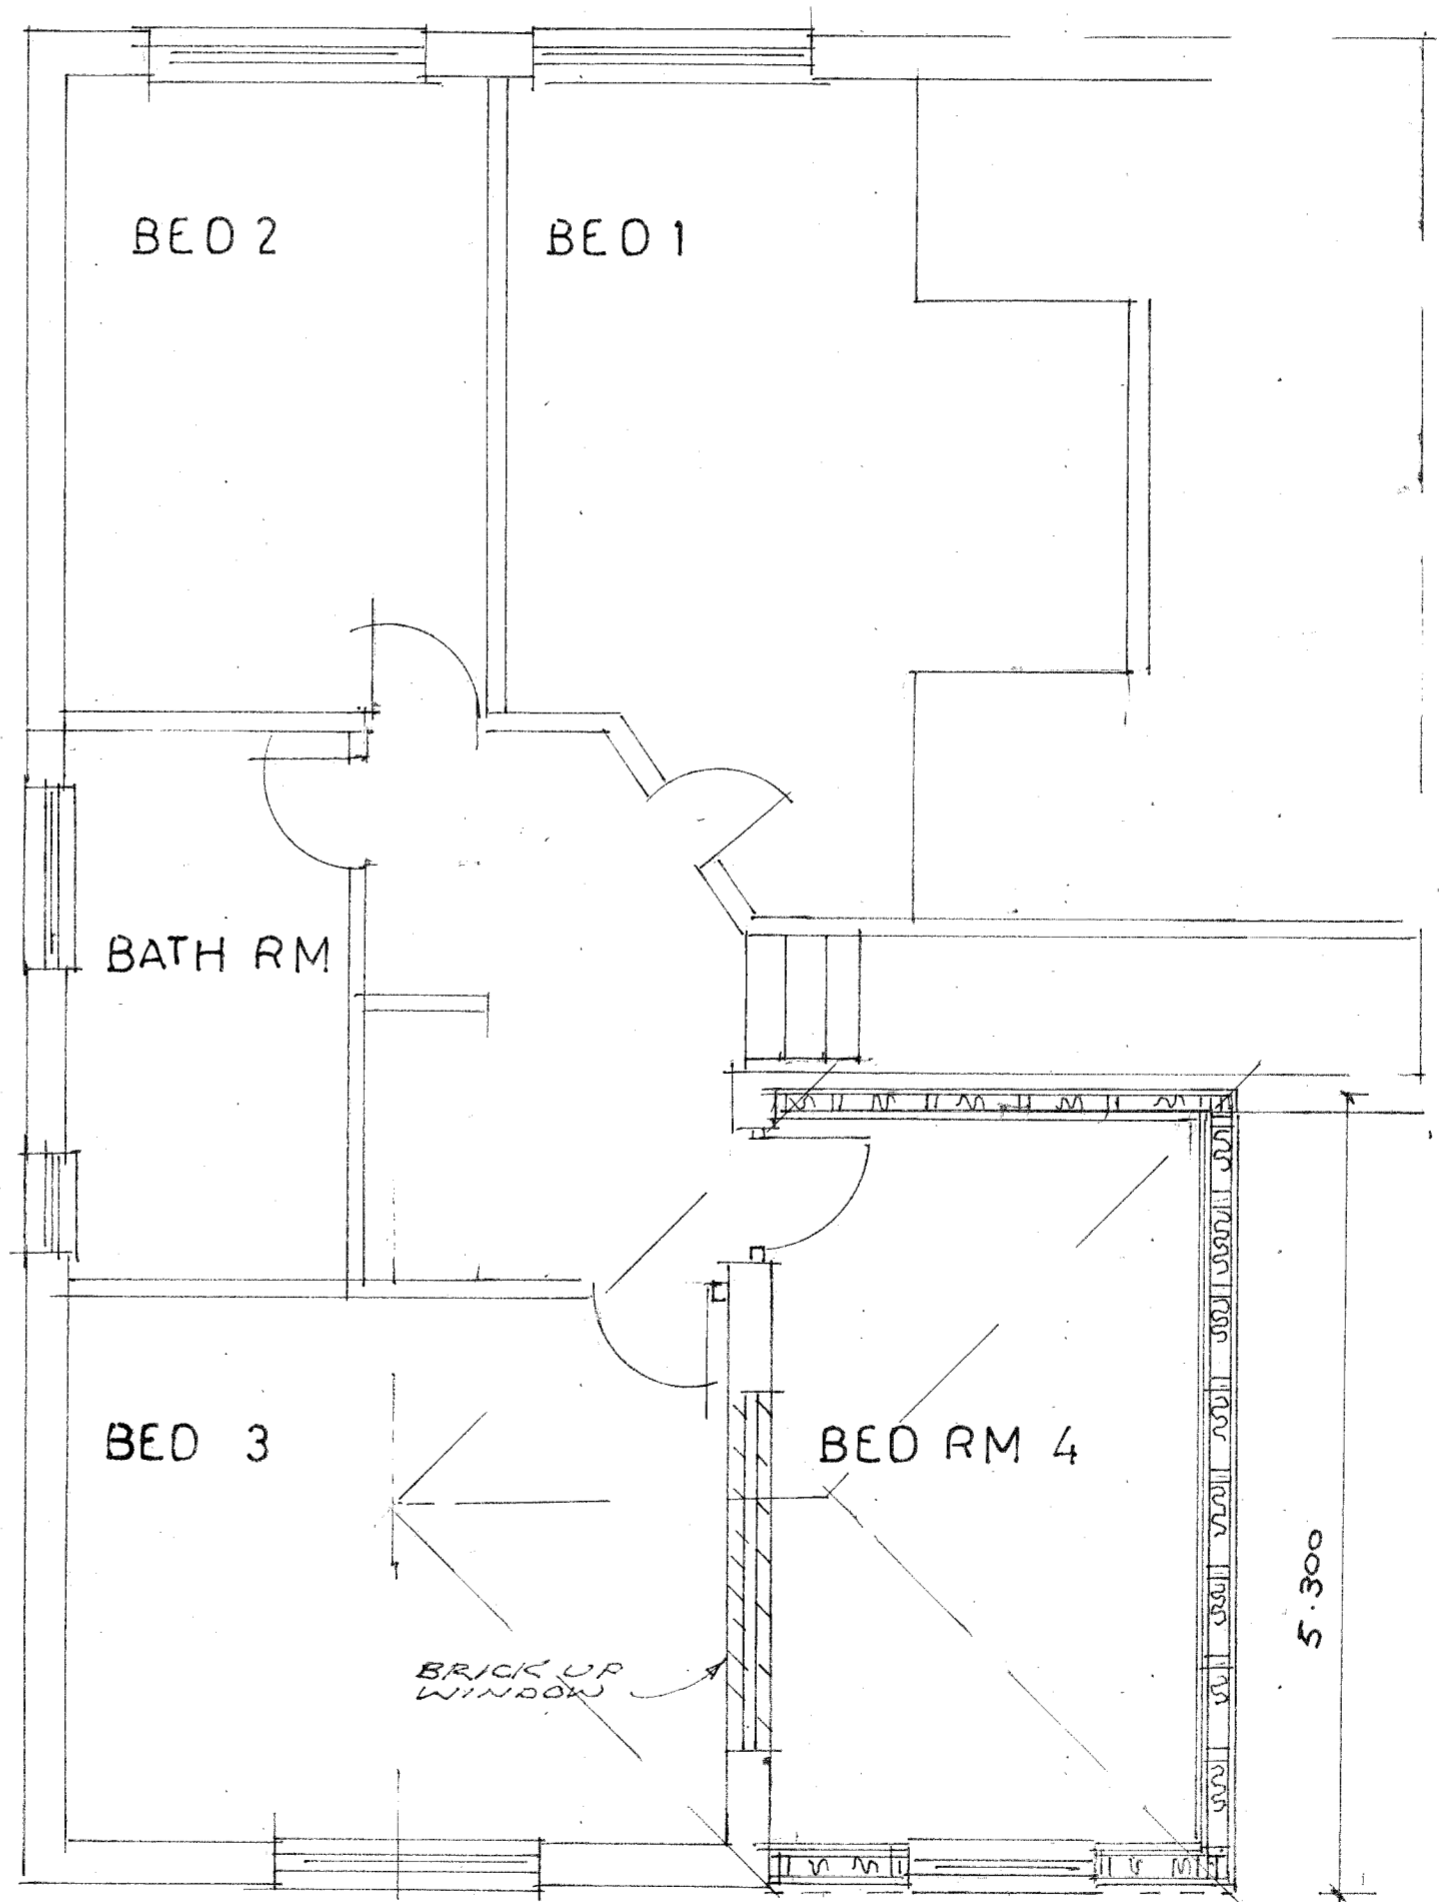

FIRST FLOOR PLAN

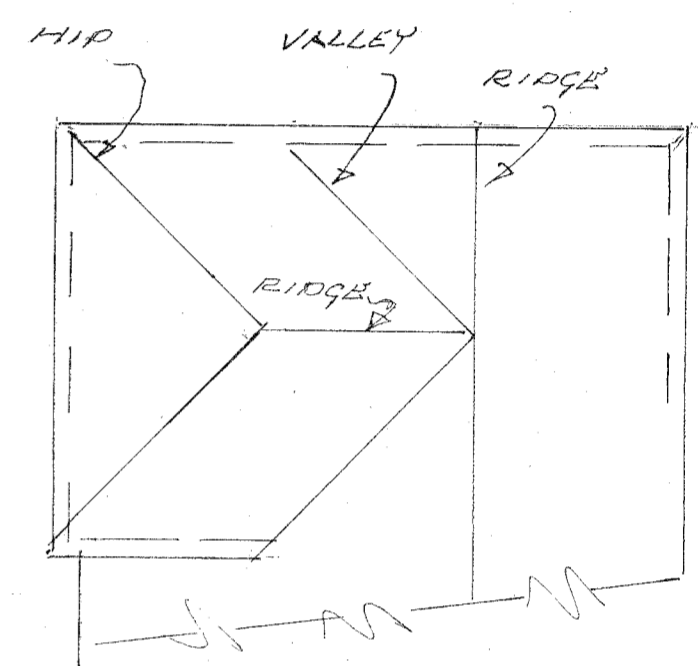

ROOF PLAN 1:100

PROPOSED ALTERATIONS TO 15 KIRBY RD WALTON ON NAZE  
FOR MR&MRS D GREGG BY K O'DELL

JOB NO KDW 1  
SCALE 1/100 1/50  
DATE JULY 2021