


FIRST FLOOR

1:100

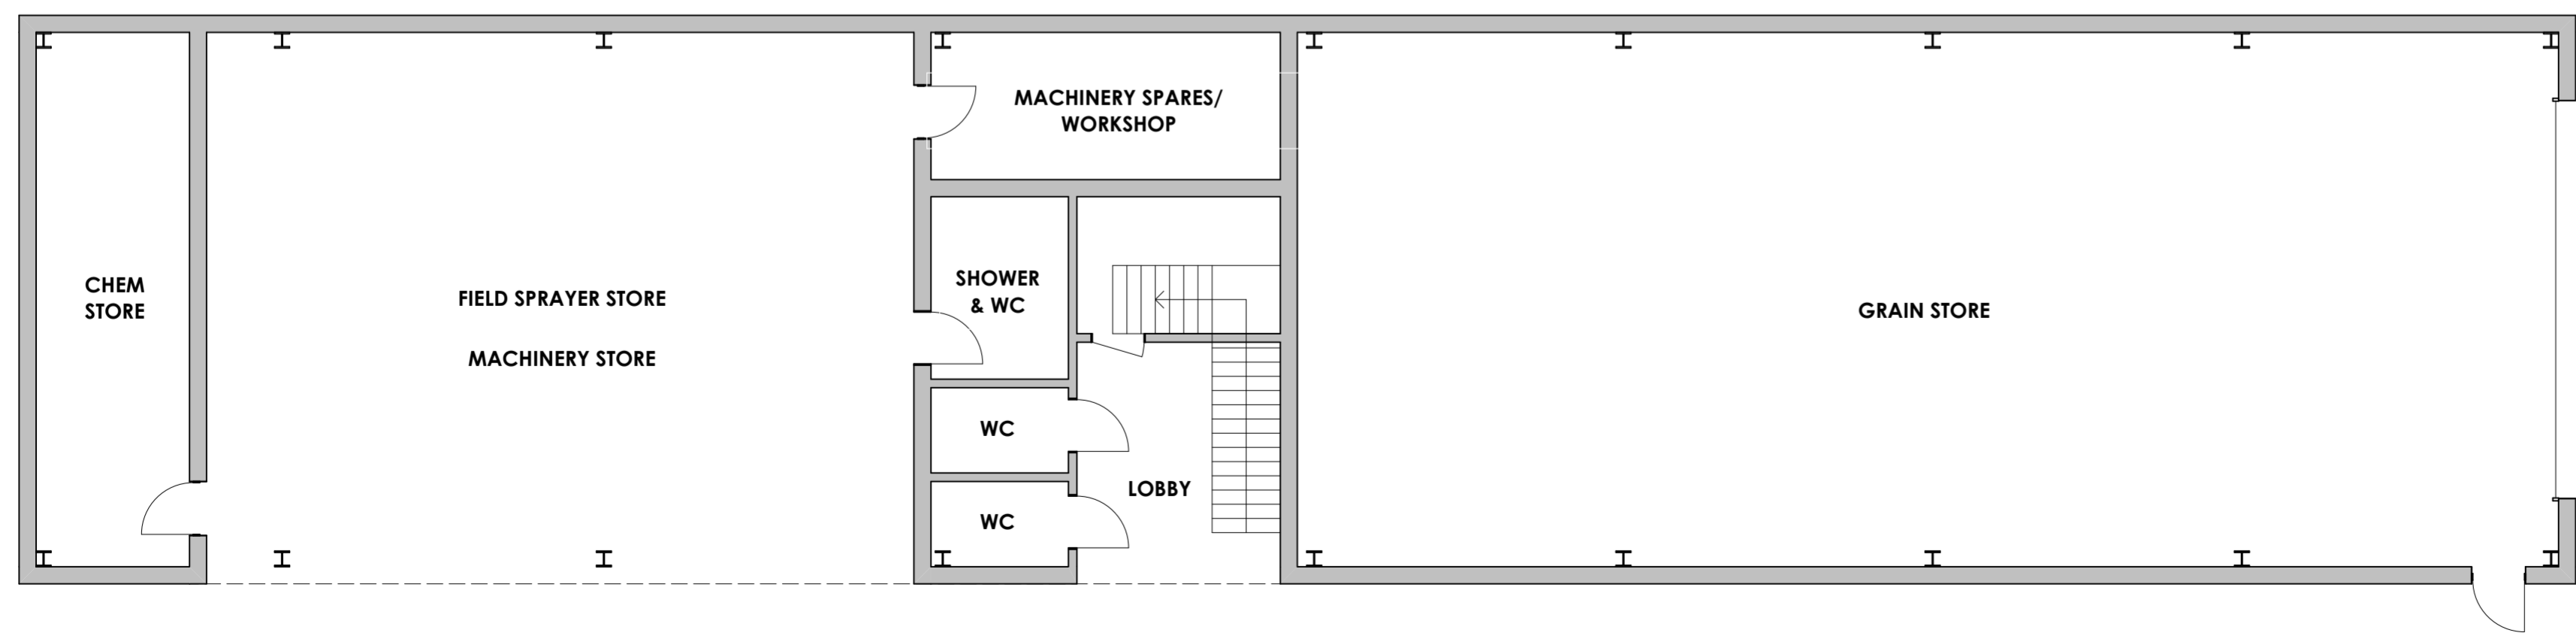

GROUND FLOOR

1:100

**BATCH VALLEY DESIGN**  
ARCHITECTURAL SERVICES

www.batchvalleydesign.com	job title	GENERAL PURPOSE ARABLE BUILDING	
	client	Rye Moors Farm Ticklerton SHROPSHIRE	
	drawing	MADELEY PROPOSED PLANS	
	drawing scale	as shown	paper size A2
	job. num. rev.	695.01	
	date	JULY 2021	
	info@batchvalleydesign.com	t. 07773 388837	