



1. DO NOT SCALE FROM THIS DRAWING. USE FIGURED DIMENSIONS ONLY.
2. ALL DIMENSIONS ARE IN MILLIMETERS UNLESS STATED OTHERWISE.
3. THE CONTRACTOR IS TO CHECK DRAWINGS AND TO VERIFY ALL DIMENSIONS ON SITE BEFORE COMMENCING ANY WORK OR MAKING ANY SHOP DRAWINGS. ANY DISCREPANCIES ARE TO BE NOTIFIED TO REV-A ASSOCIATES IMMEDIATELY.
4. THIS DRAWING IS THE PROPERTY OF REV-A ASSOCIATES. COPYRIGHT IS RESERVED BY THEM AND THE DRAWING IS ISSUED ON THE CONDITION THAT IT IS NOT COPIED, REPRODUCED, RETAINED OR DISCLOSED TO ANY UNAUTHORISED PERSON, EITHER WHOLLY OR IN PART, WITHOUT THE CONSENT IN WRITING OF REV-A ASSOCIATES.
5. ALL WORK IS TO BE CARRIED OUT IN ACCORDANCE WITH THE CURRENT BUILDING REGULATIONS AND ALL ASSOCIATED BRITISH STANDARDS.

Legend:

— Site Boundary

P01	16/08/2021	AC	AR
Map licence number indicated			
Rev	Date	By	Checked

REV-A
ASSOCIATES

www.rev-a.co.uk info@rev-a.co.uk

Client

Mr and Mrs Woodhams

Project Title

Llantroft, Llanfairwaterdine
Shropshire
SY7 8PD

Date	Drawn By:	Checked By:
15/07/2021	AC	AR

Suitability	Scale	Revision
S2	As Stated	P01


Drawing Name

Existing Site and Location Plan

Drawing Number


SHR20037-REVA-DR-A-001

FOR PLANNING

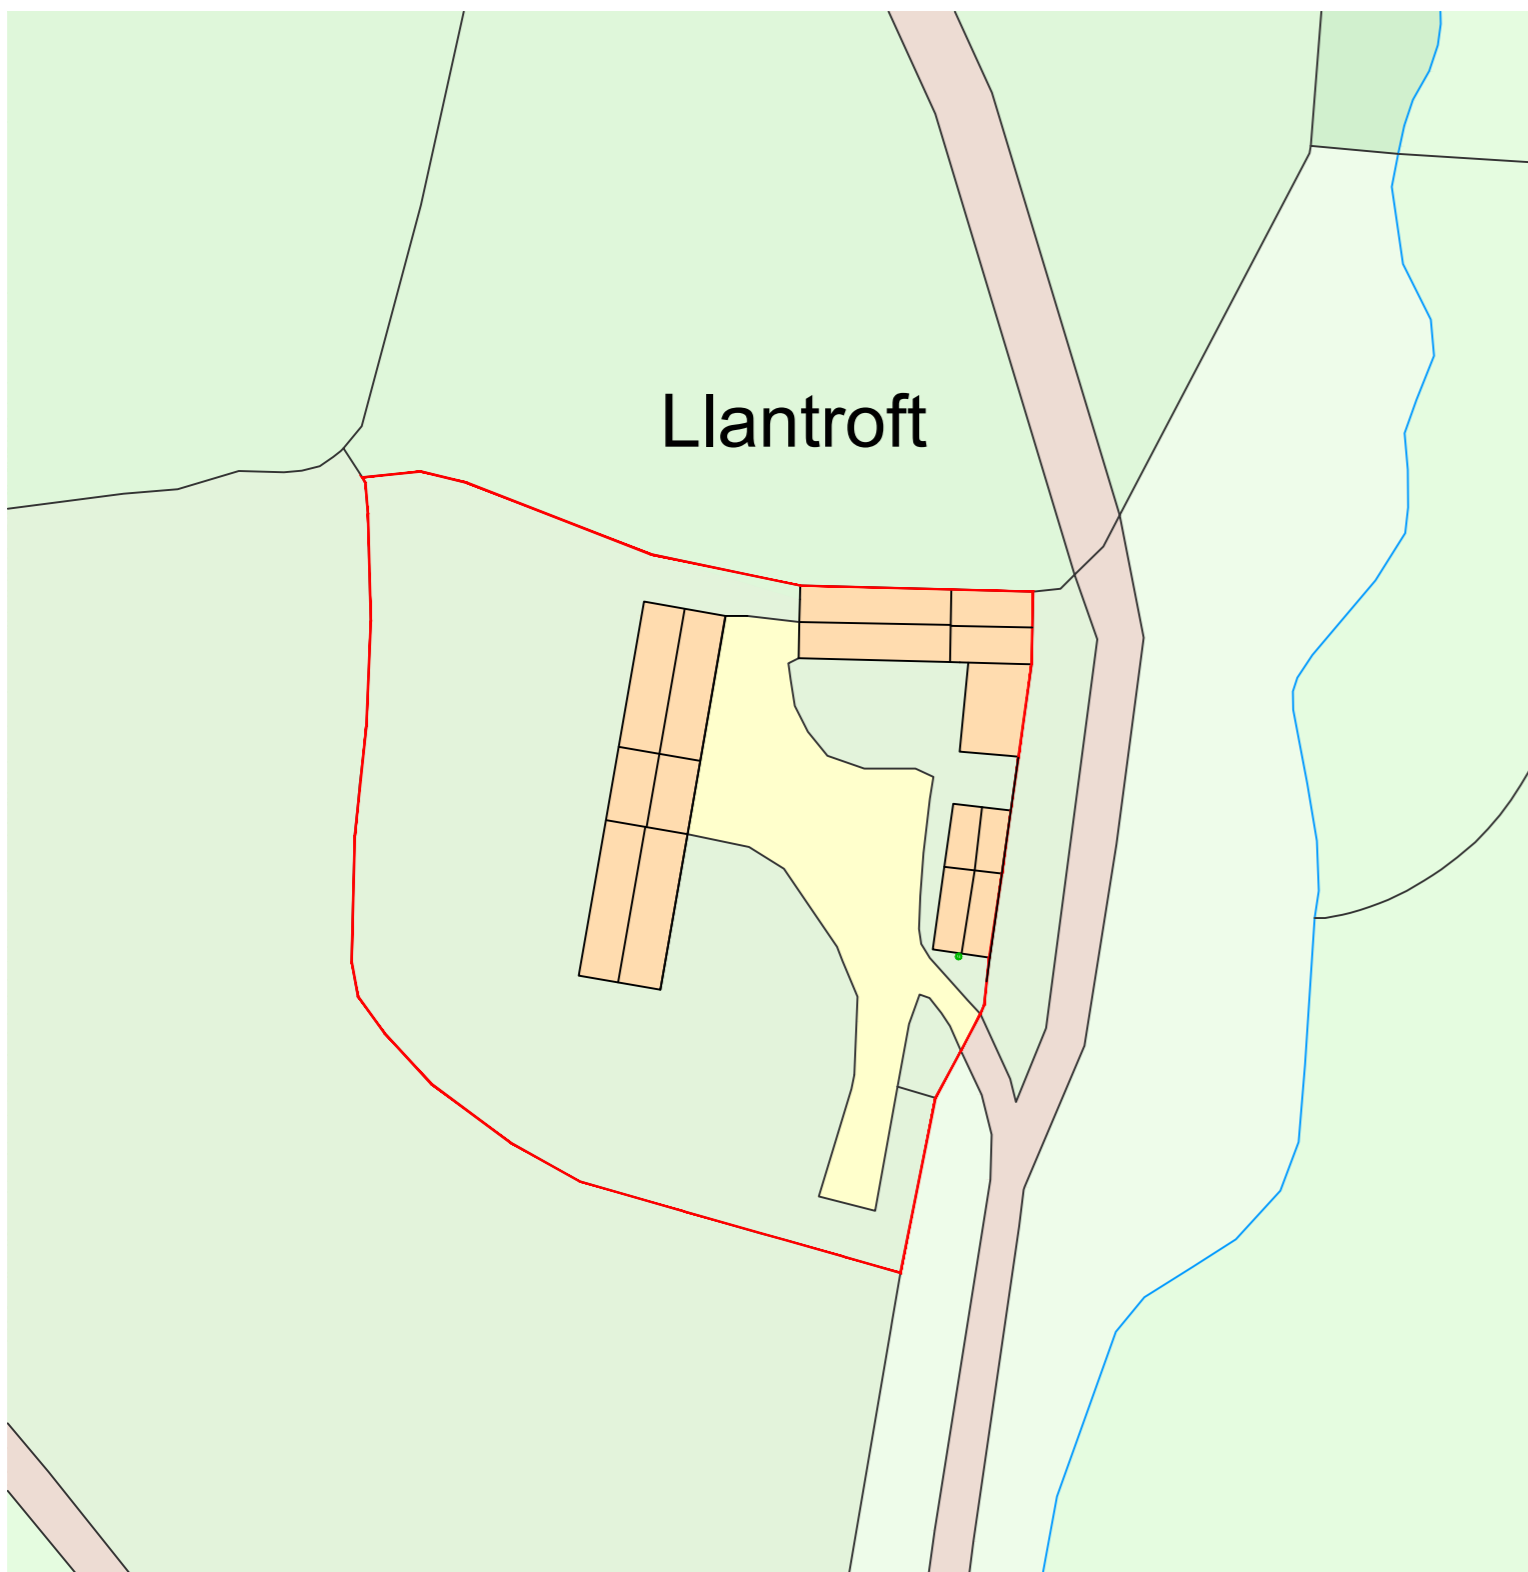

Ordnance Survey, (c) Crown Copyright 2021. All rights reserved. Licence number 100022432

① Existing Block Plan
Scale: 1:500

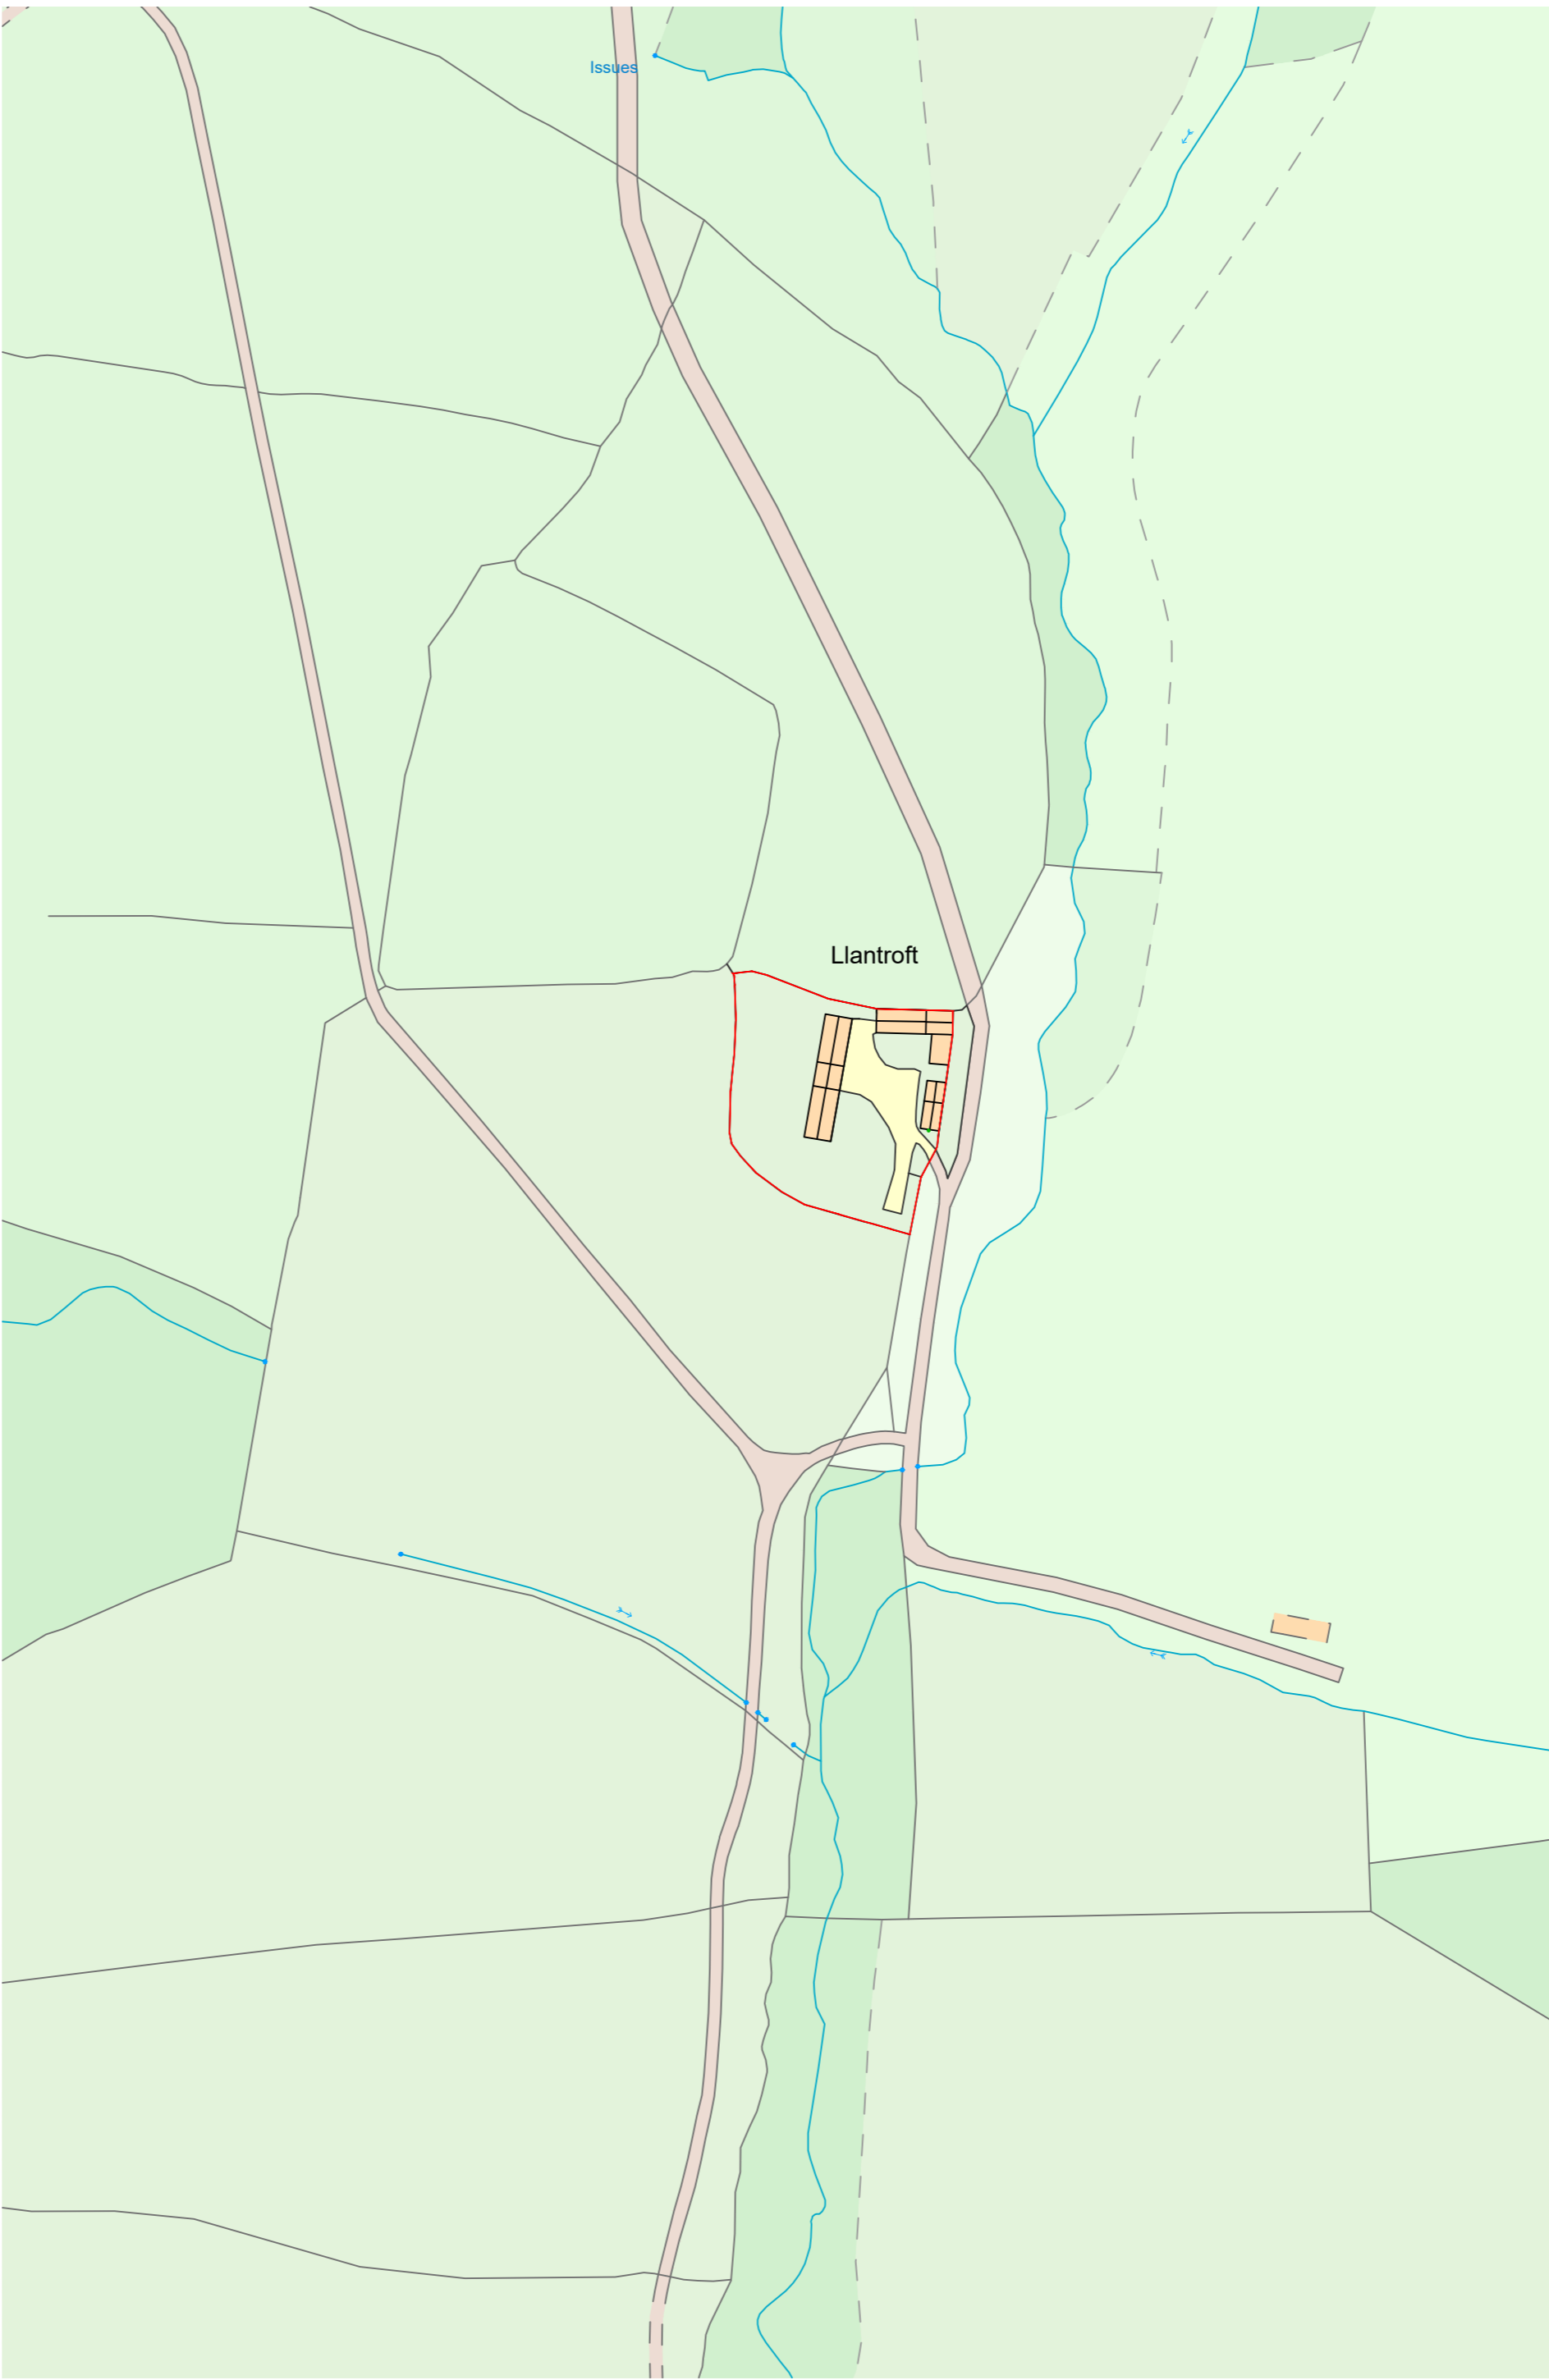

Ordnance Survey, (c) Crown Copyright 2021. All rights reserved. Licence number 100022432

② Existing Location Plan
Scale: 1:1250