


ALL DIMENSIONS TO BE CHECKED ON SITE BY CONTRACTOR.

LOCATION PLAN 1:1250 FORGE FARM, NG6 8SS

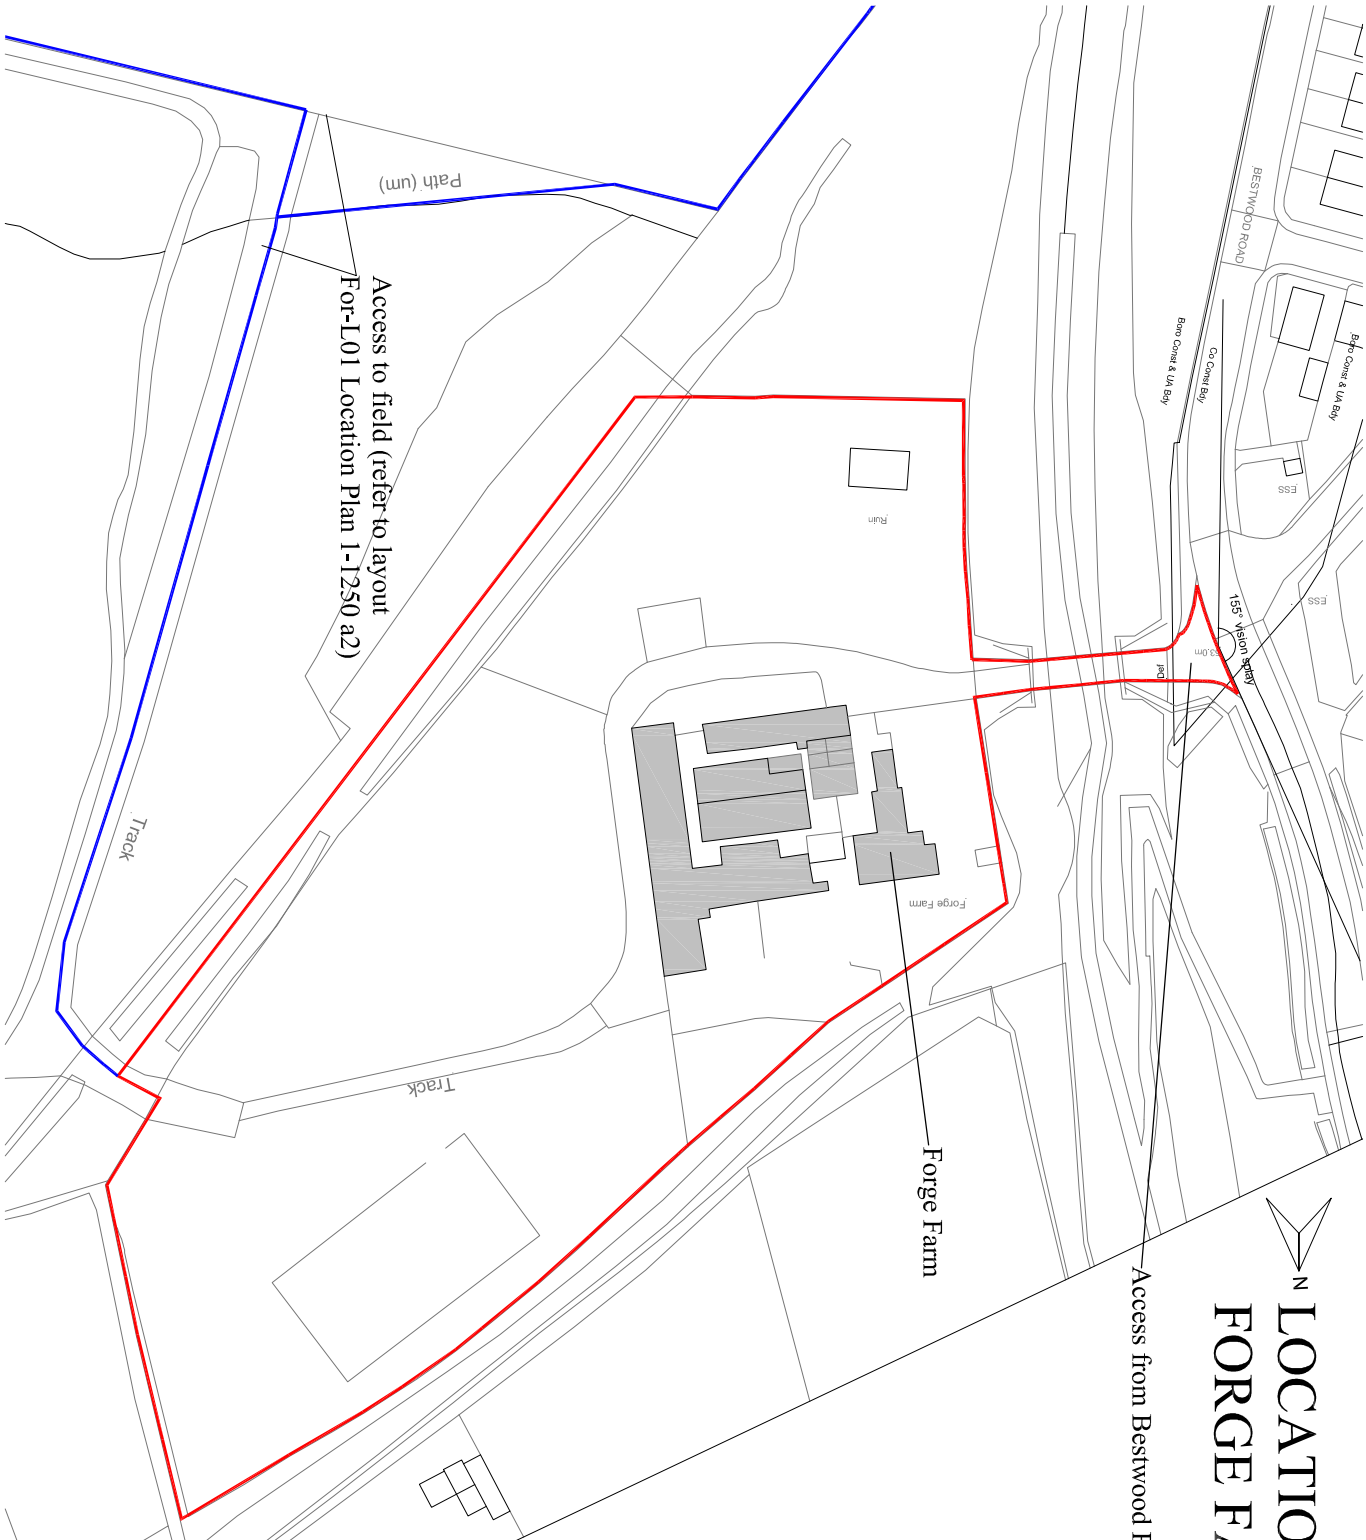

Access from Bestwood Road

Forge Farm

Forge Farm


Run

Path (m)

Access to field (prefer to layout For-L01 Location Plan 1-1250 a2)

Track

Track

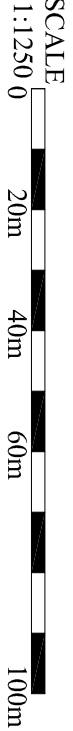

©Crown Copyright and database rights 2020 OS Licence no. 100019980

Client DAWSON
 SCALE 1:1250@A4
 DATE JUNE '21
 DRAWING NO. FOR-00
 ISSUE PLANNING

DWG TITLE	LOCATION PLAN
	FORGE FARM
	BESTWOOD ROAD
	NOTTINGHAM
	NG6 8SS

Rev	Description	Date	By