


ELEVATION A

Existing Plot 3


Existing Plot 2

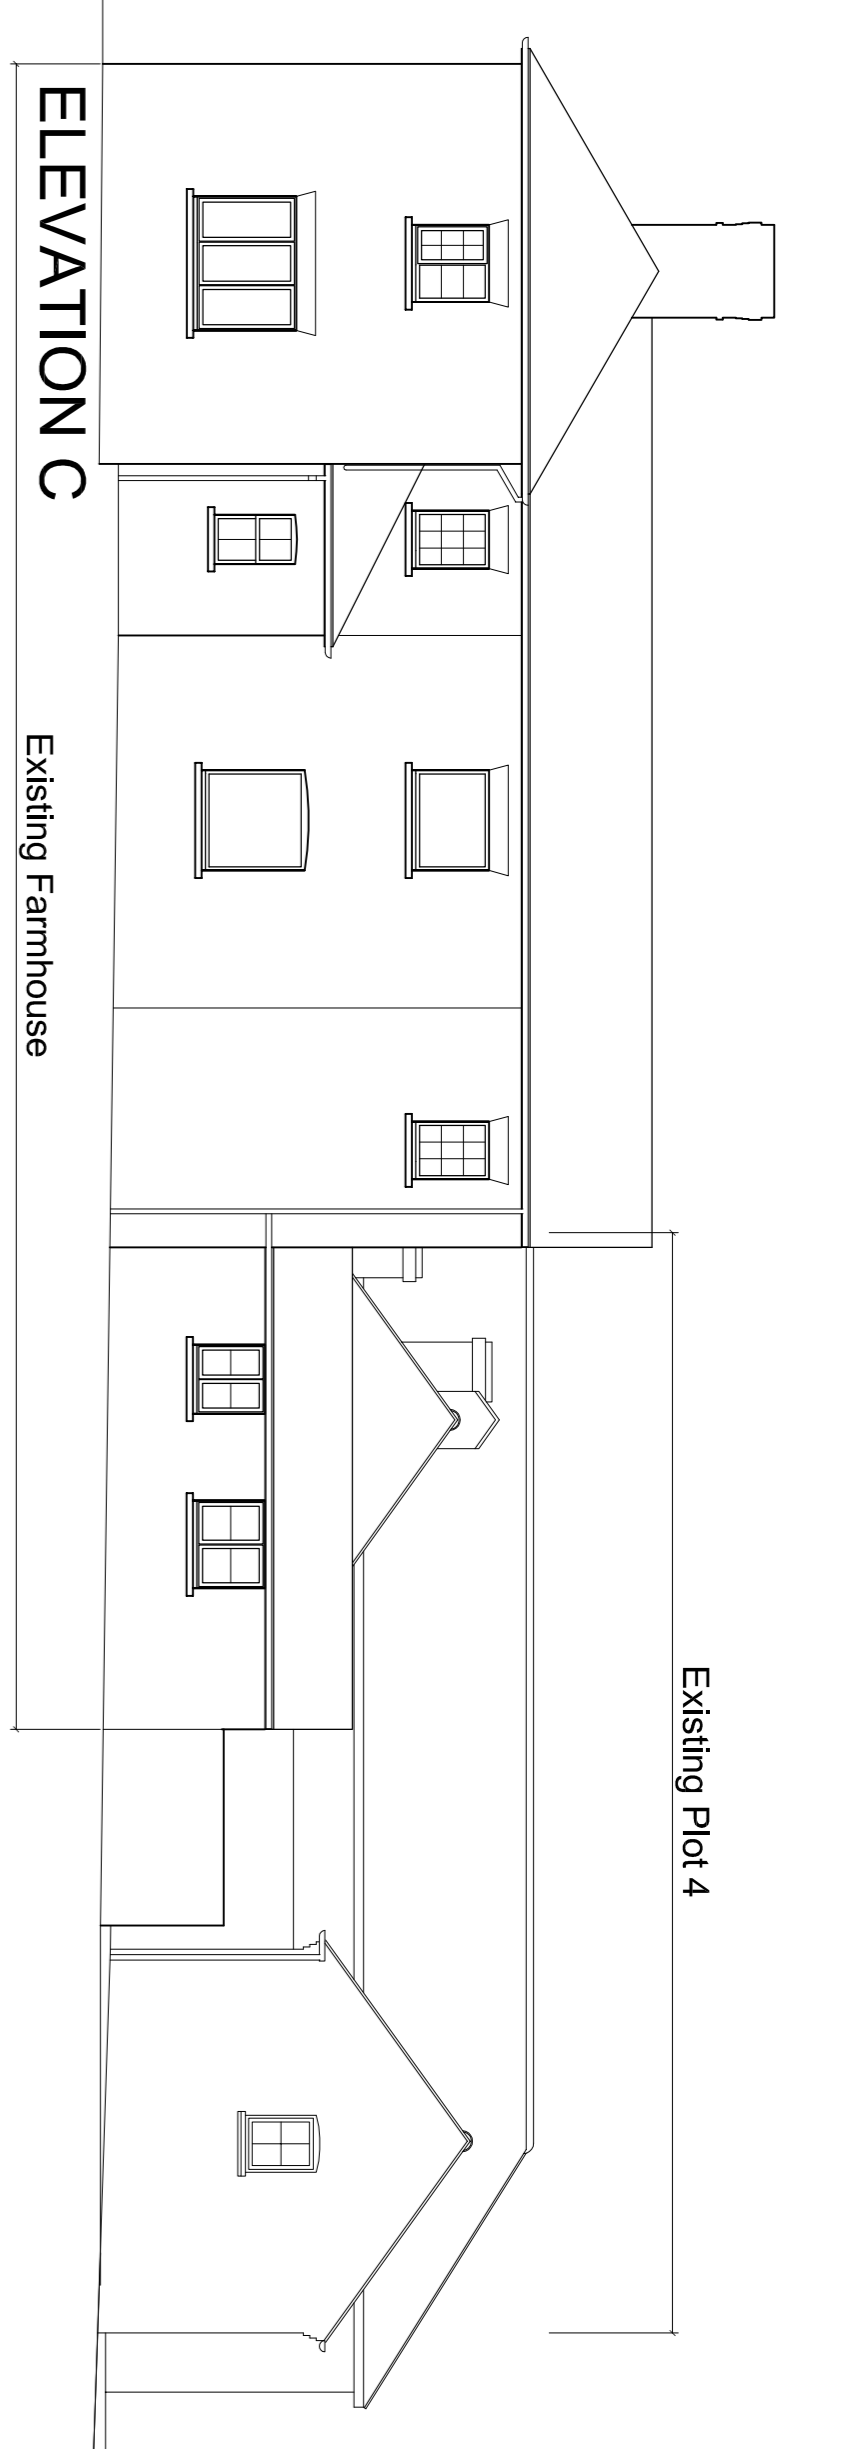

ELEVATION C

Existing Farmhouse

Existing Plot 4

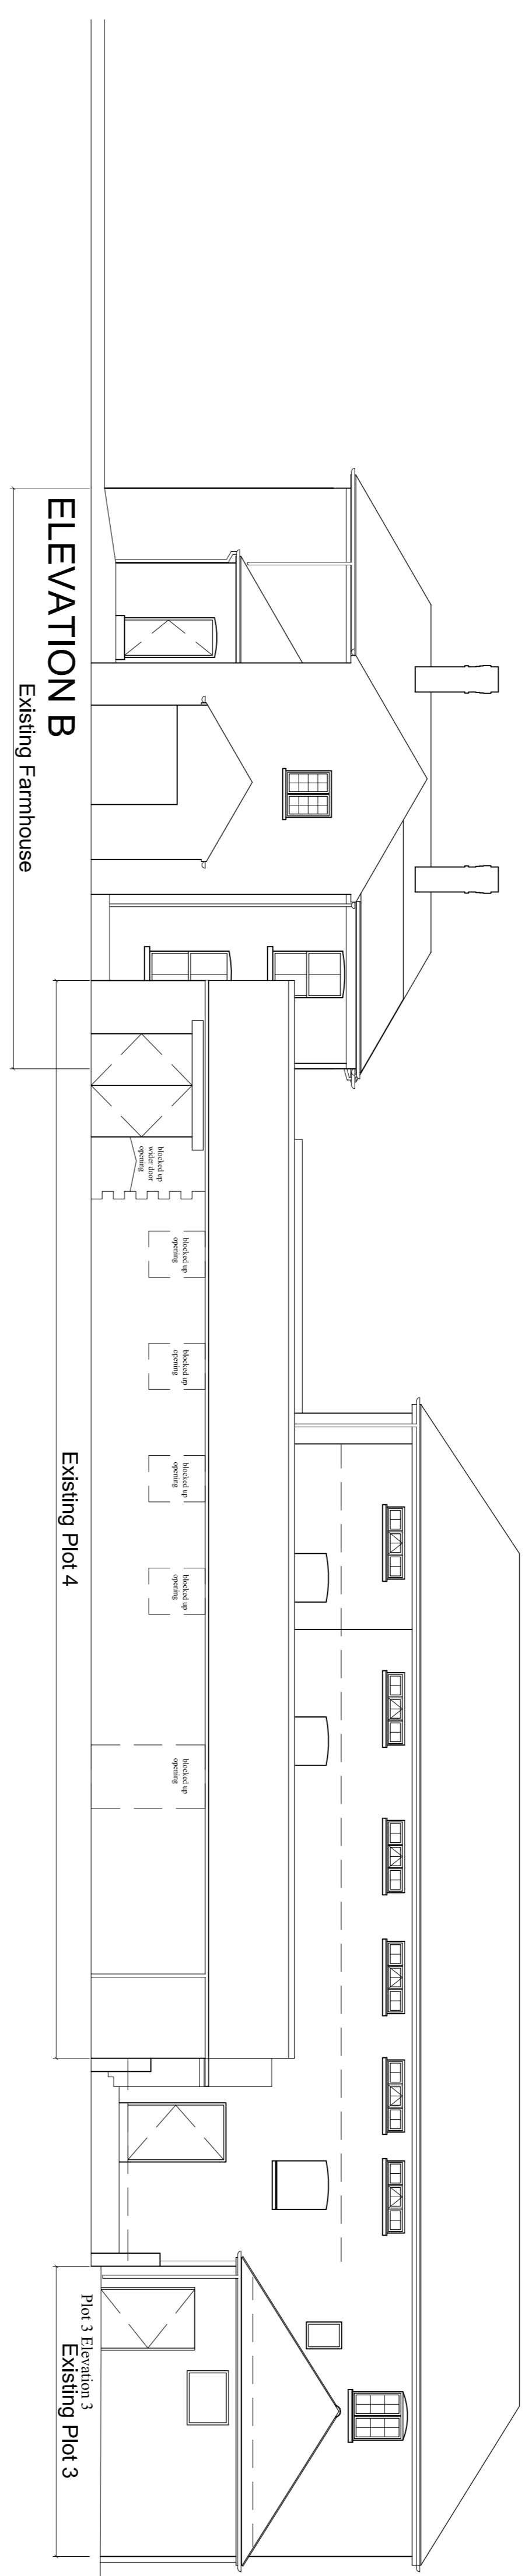


ELEVATION B

Existing Farmhouse

Existing Plot 4

Plot 3 Elevation 3  
Existing Plot 3

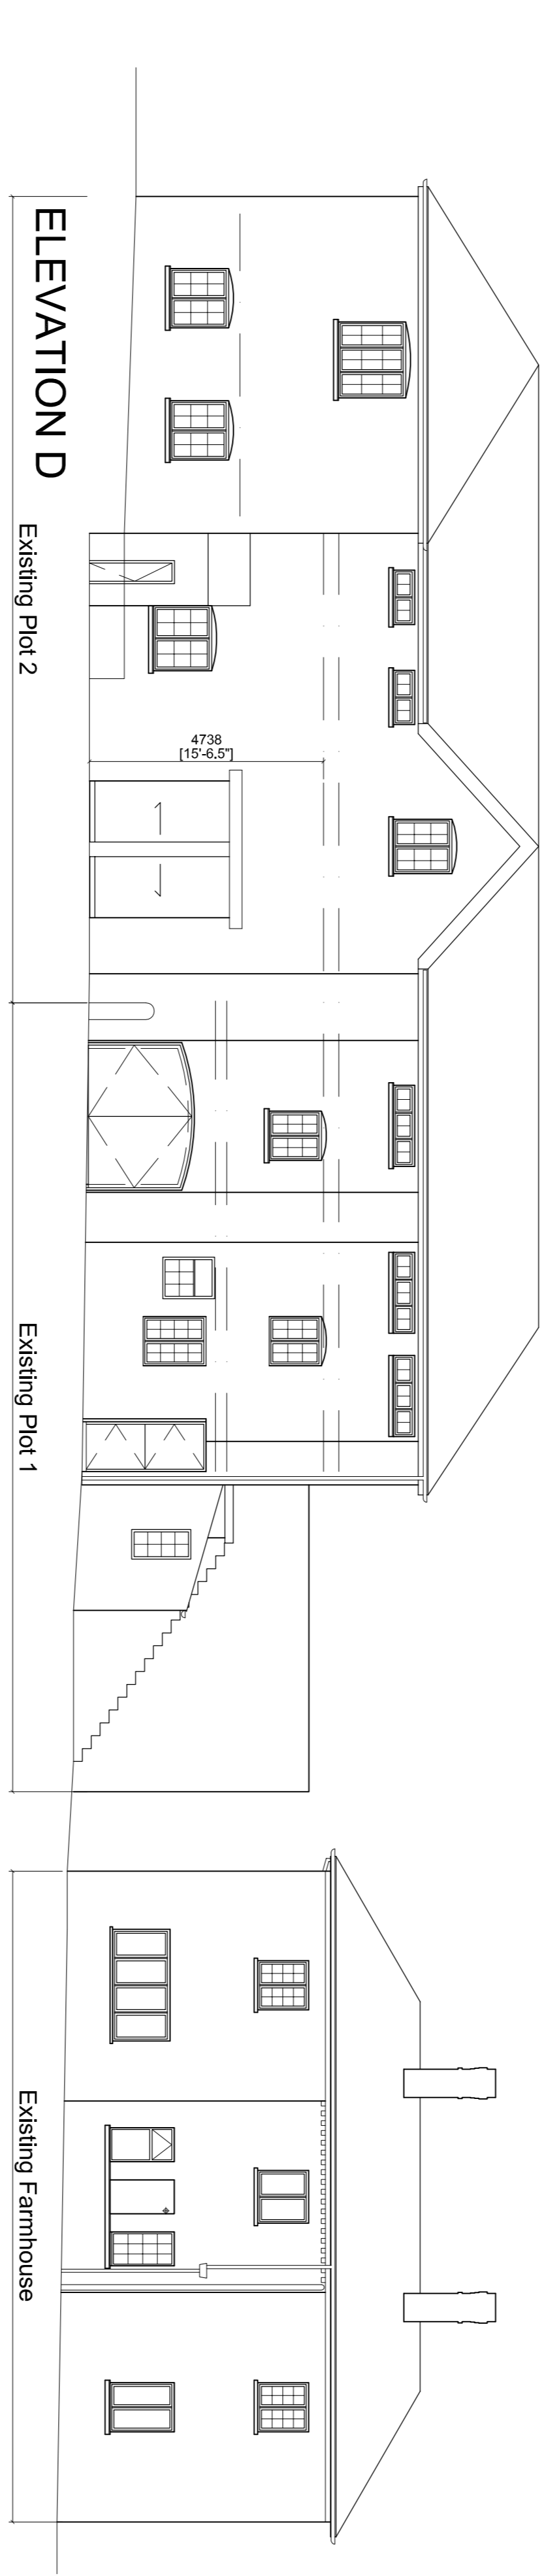


ELEVATION D

Existing Plot 2

Existing Plot 1

Existing Farmhouse

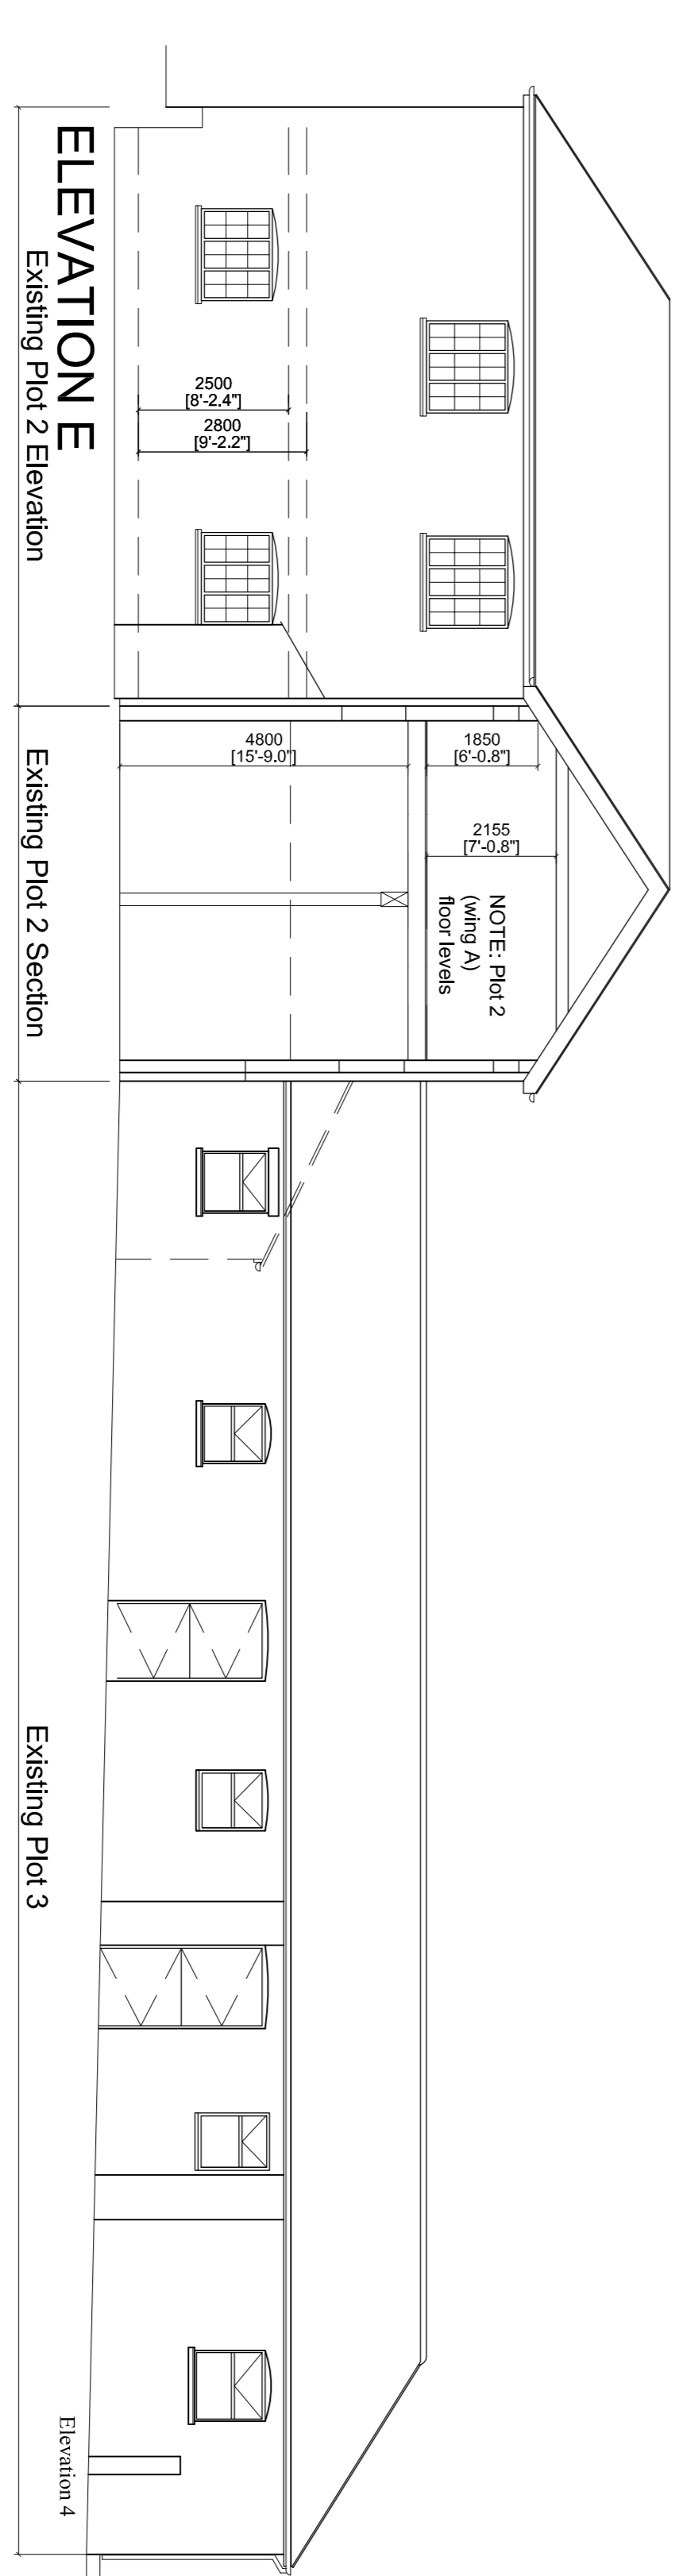


ELEVATION E

Existing Plot 2 Elevation

Existing Plot 2 Section

Existing Plot 3


Elevation 4

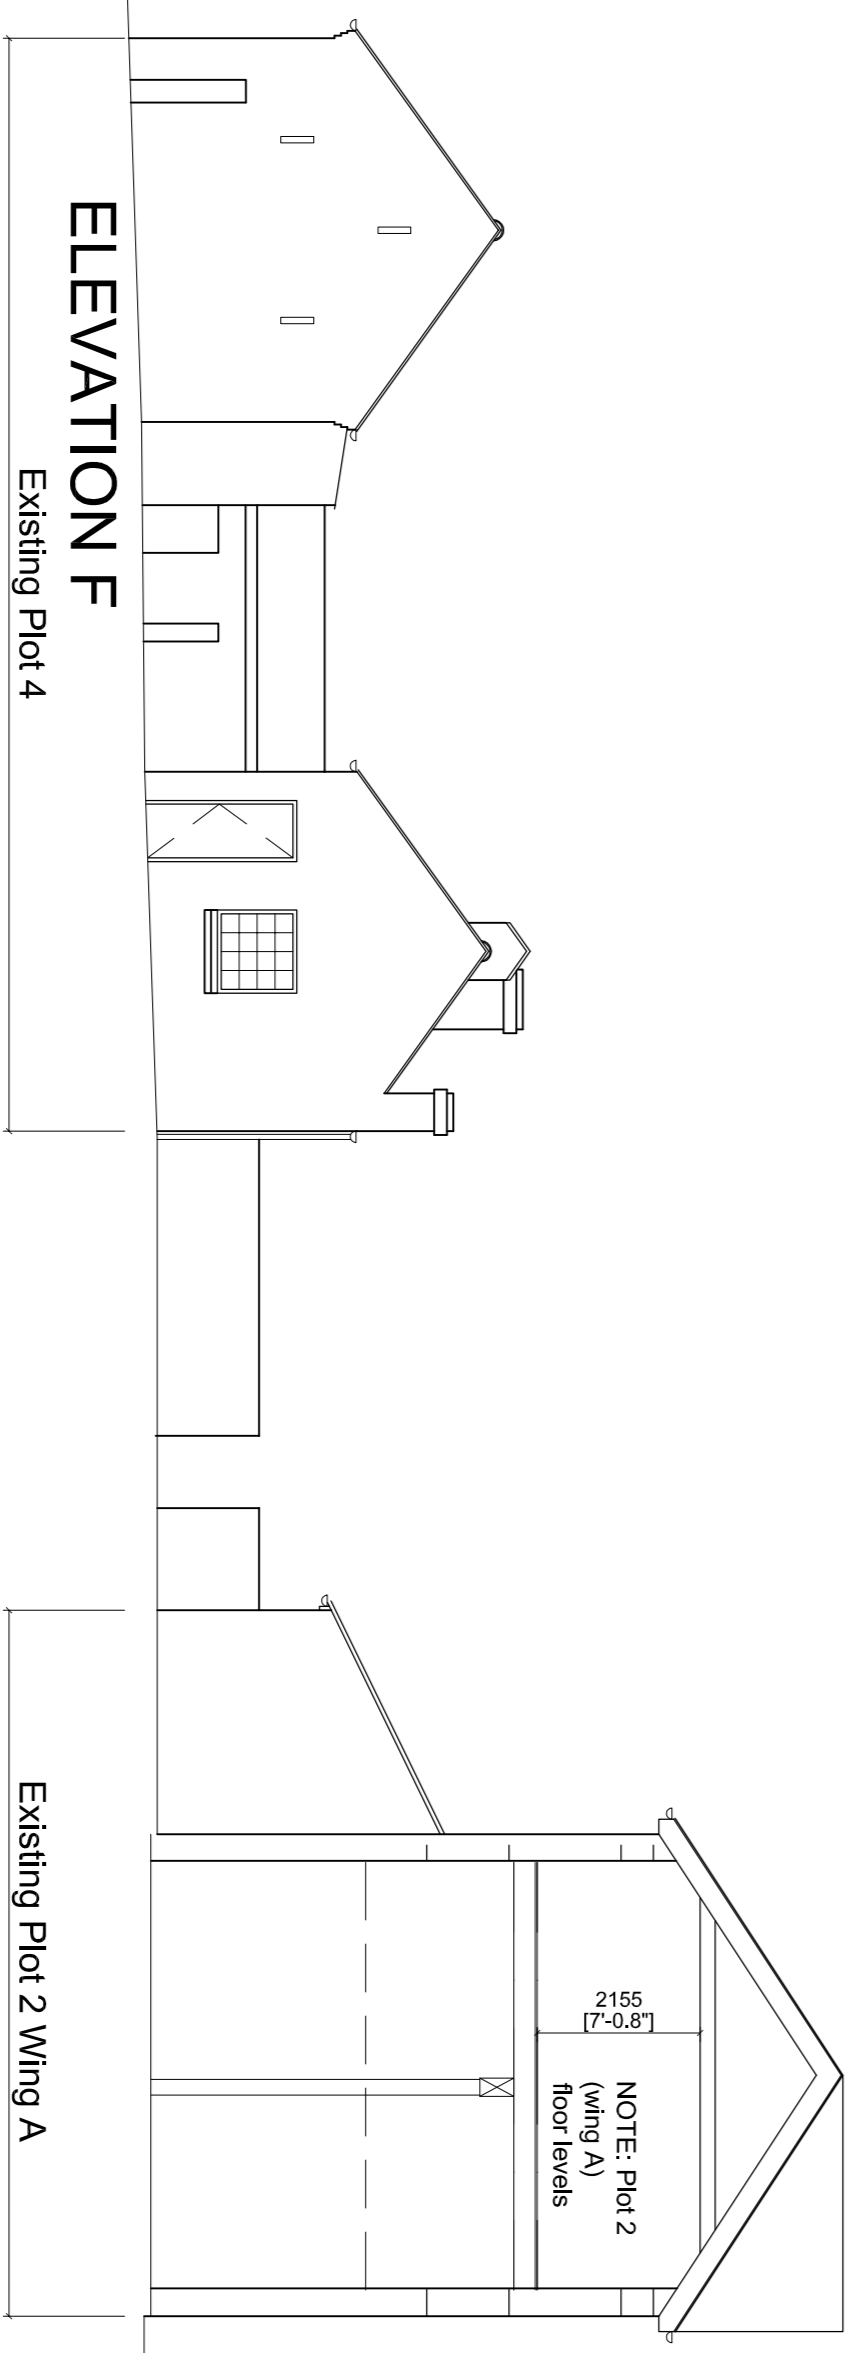

ELEVATION F

Existing Plot 4

Existing Plot 2 Wing A

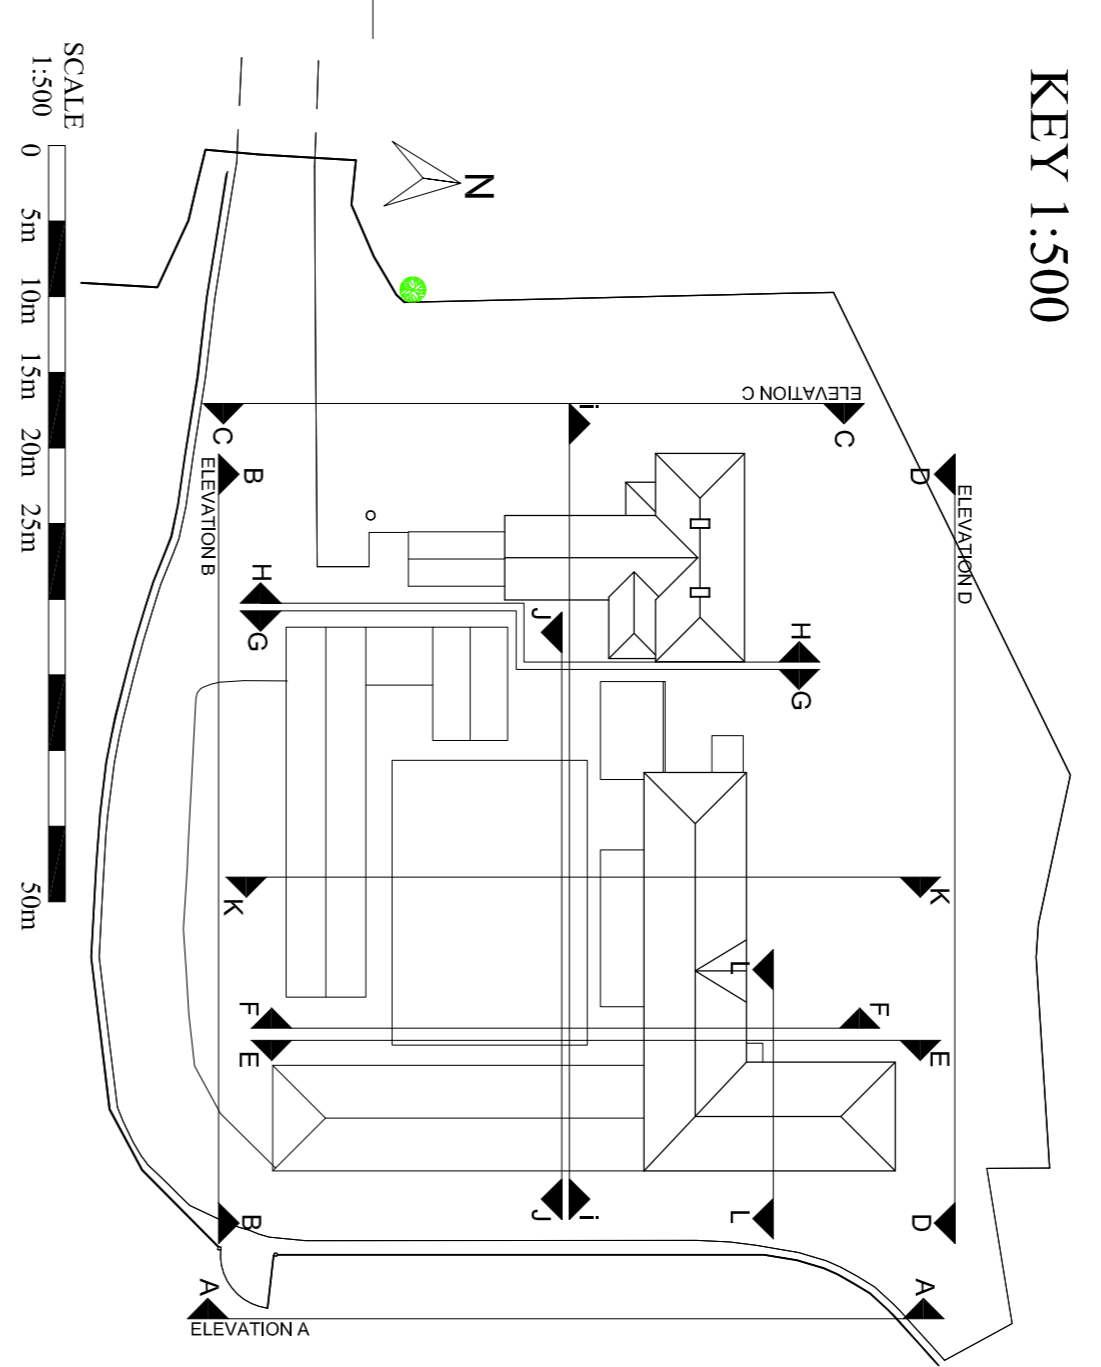

KEY 1:500

SCALE 1:500 0 5m 10m 15m 20m 25m 30m

Rev: Drawings Date: 8/

DWG TITLE EXISTING ELEVATIONS  
FARGE FARM  
BESTWOOD ROAD  
NOTTINGHAM  
NG6 8SS

Client S. DAWSON  
SCALE 1:500/100@1  
DATE JUNE 21  
DRAWING NO. FOR-03 REV  
ISSUE PLANNING