



ALL DIMENSIONS TO BE CHECKED ON SITE BY CONTRACTOR. PLOT 2

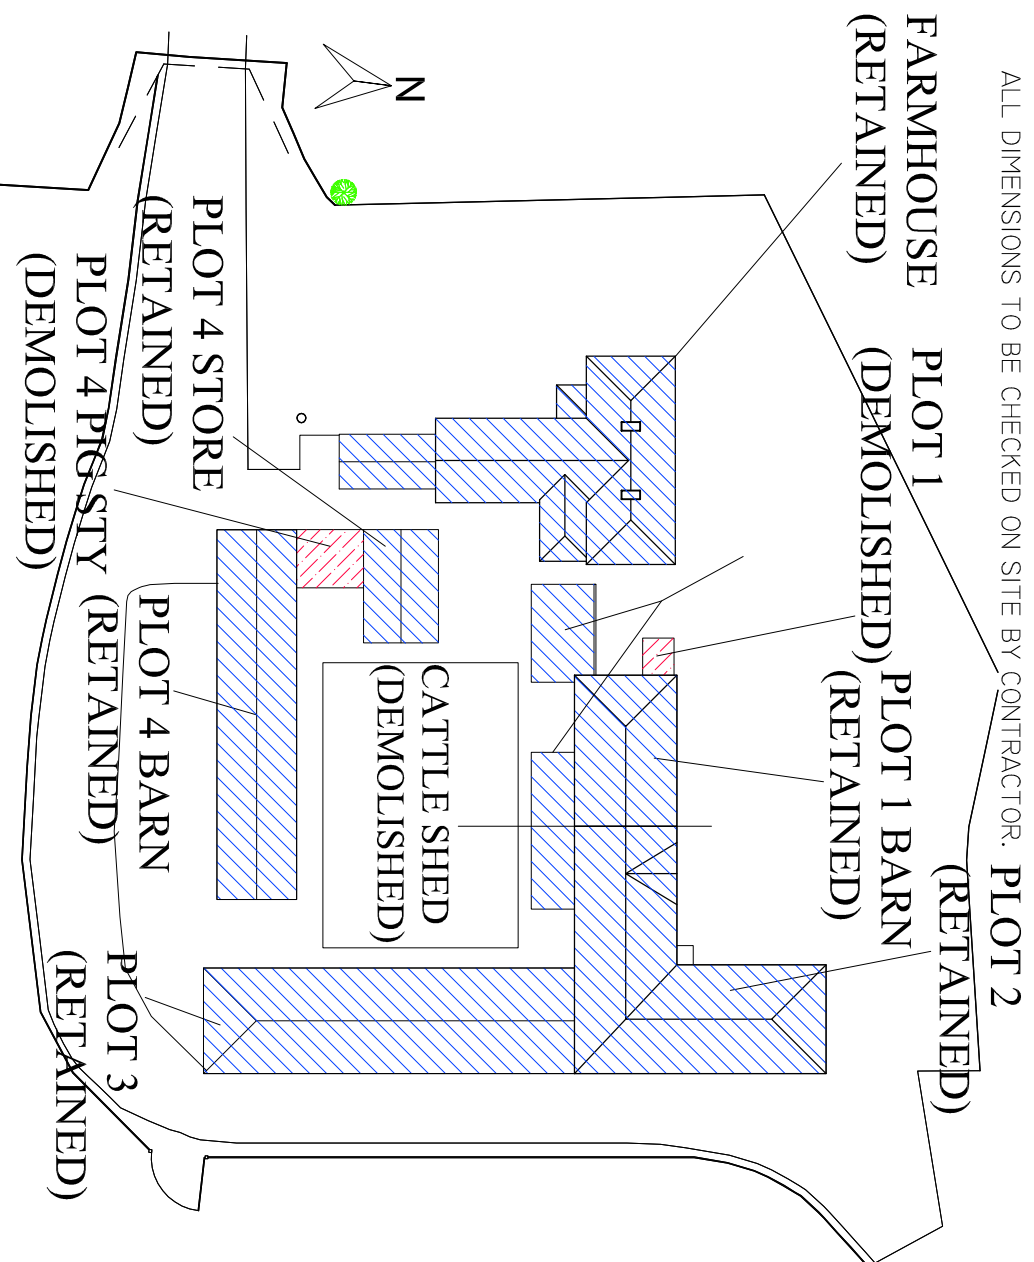

**BUILDING
RETAINED &
REFURBISHED**

**BUILDING
DEMOLISHED**

PLOT 1 BARN PLOT 2

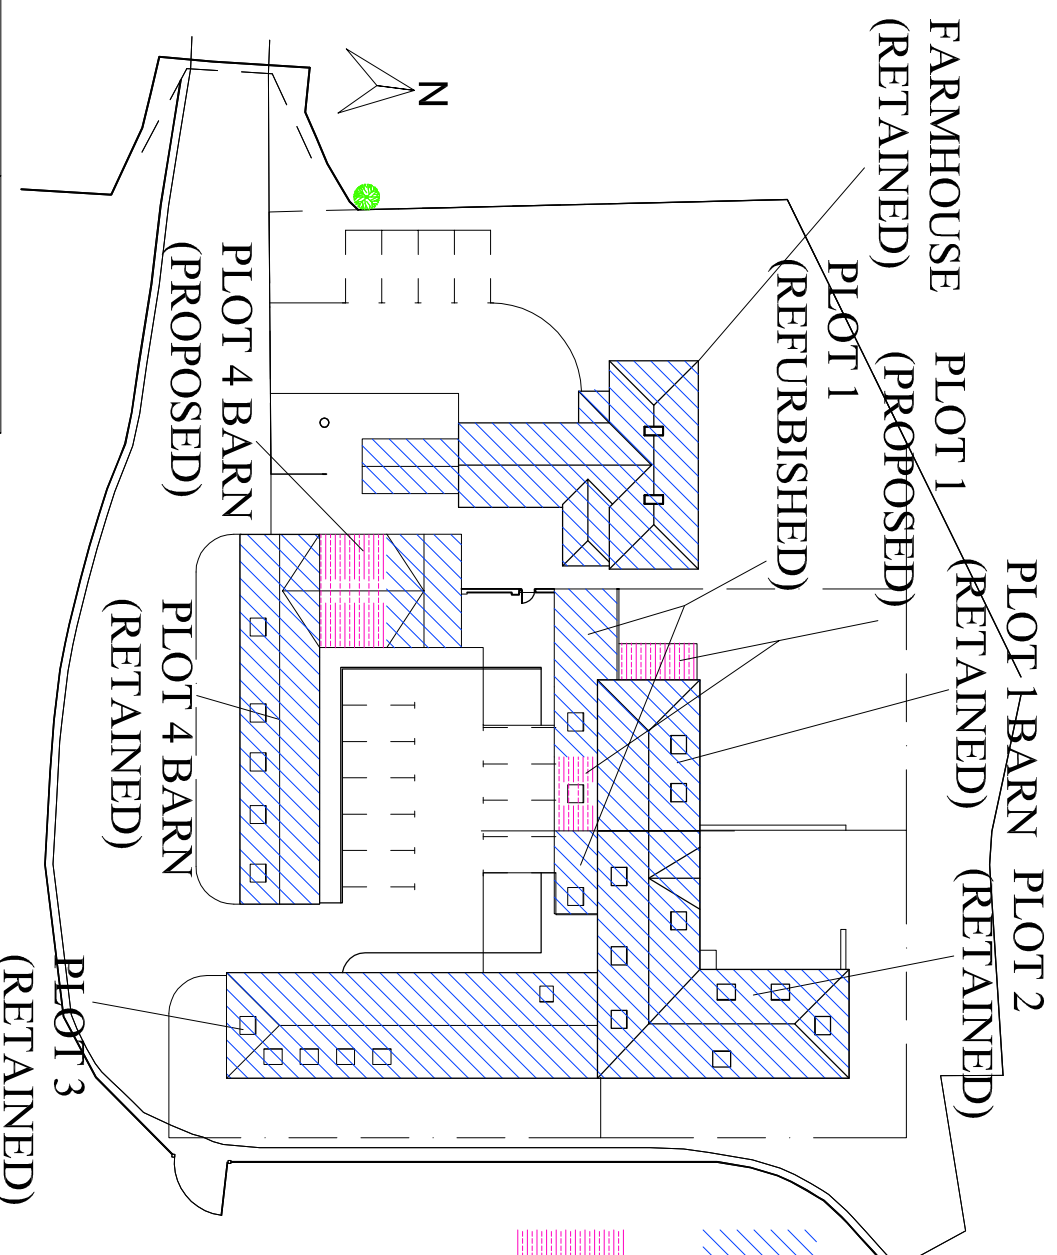

**BUILDING
RETAINED &
REFURBISHED**

**PROPOSED
NEW BUILD**

UNIT	EXISTING FLOOR SPACE	TO BE DEMOLISHED	ADDITIONAL PROPOSED FLOOR SPACE	PROPOSED FLOOR SPACE
FARM HOUSE	99m ² (Plus 63m ² unused)=162m ²	-	-	162m ²
GROUND FLOOR	94m ² (Plus 41m ² unused)=135m ²	-	-	135m ²
FIRST FLOOR				
SECOND FLOOR				
PLOT 1				
GROUND FLOOR	108m ²	5m ²	27m ² -5m ² = 22m ²	130m ²
FIRST FLOOR	61m ²			61m ²
SECOND FLOOR	61m ²			61m ²
PLOT 2				
GROUND FLOOR	187m ²			187m ²
GROUND MEZZ	13m ²		(21m ² -13m ²)=8m ²	21m ²
FIRST FLOORS	169m ²			169m ²
PLOT 3				
PLOT 3	162m ²			162m ²
PLOT 4 TOTAL	178m ²			196m ²
(PLOT 4 BARN)	124m ²			124m ²
(PLOT 4 PIG STY)	18m ²		18m ²	36m ²
(PLOT 4 STORE)	36m ²			36m ²
CATTLE SHED	61m ²	61m ²		0m ² (New cattle shed tbc)

SCALE 1:500

Rev Description Date By

DWG TITLE AREAS SCHEDULE

FORGE FARM
BESTWOOD ROAD
NOTTINGHAM
NG6 8SS

Client DAWSON
SCALE 1:500@A3
DATE JUNE '21
DRAWING No. FOR-AREA-REV
ISSUE PLANNING