




EXISTING GROUND FLOOR PLAN 1:200

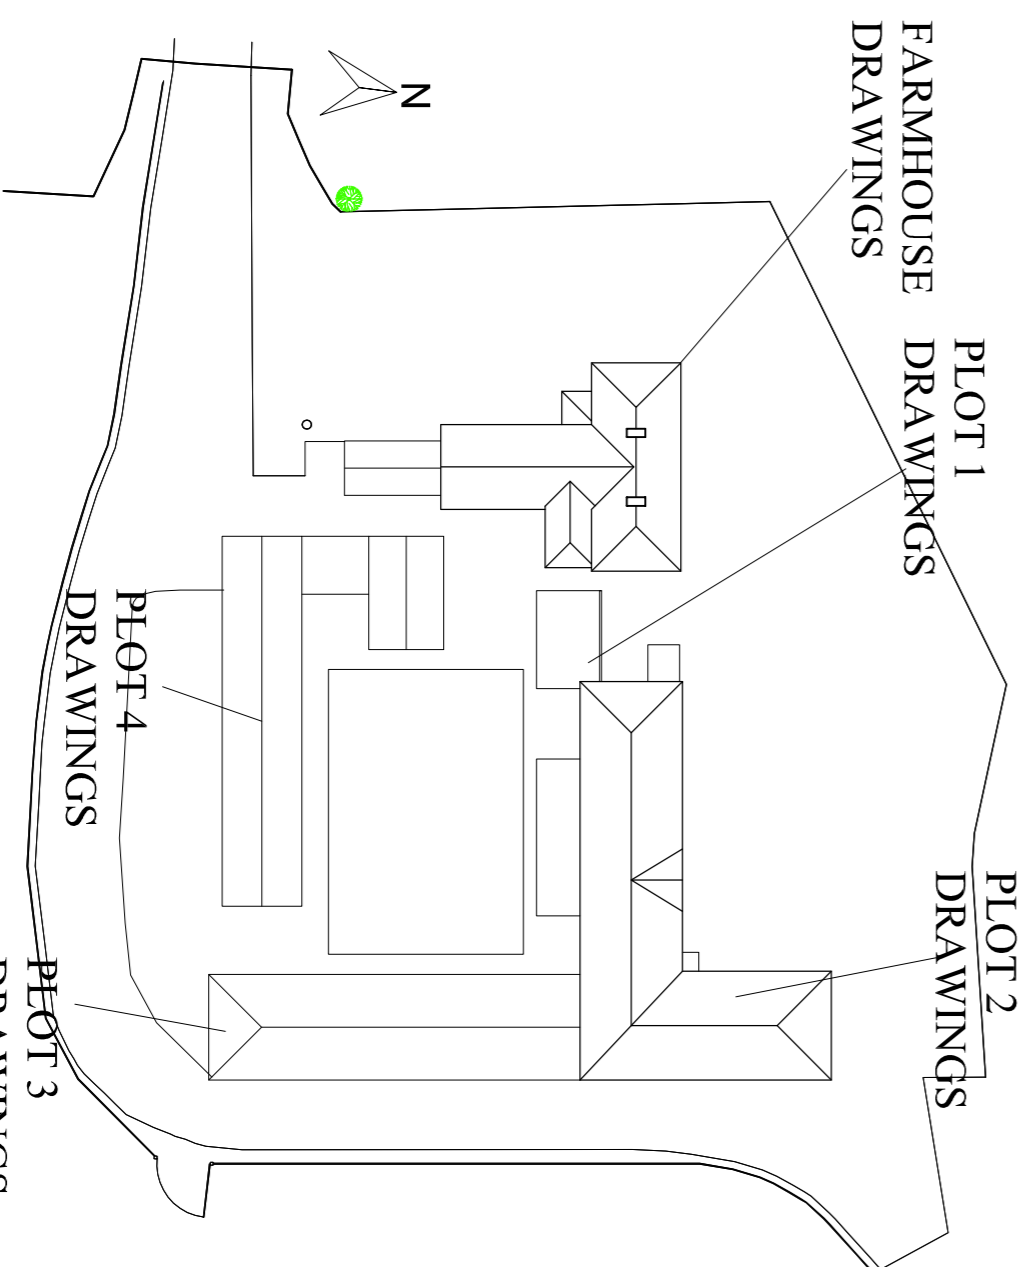



EXISTING ROOF PLAN 1:500

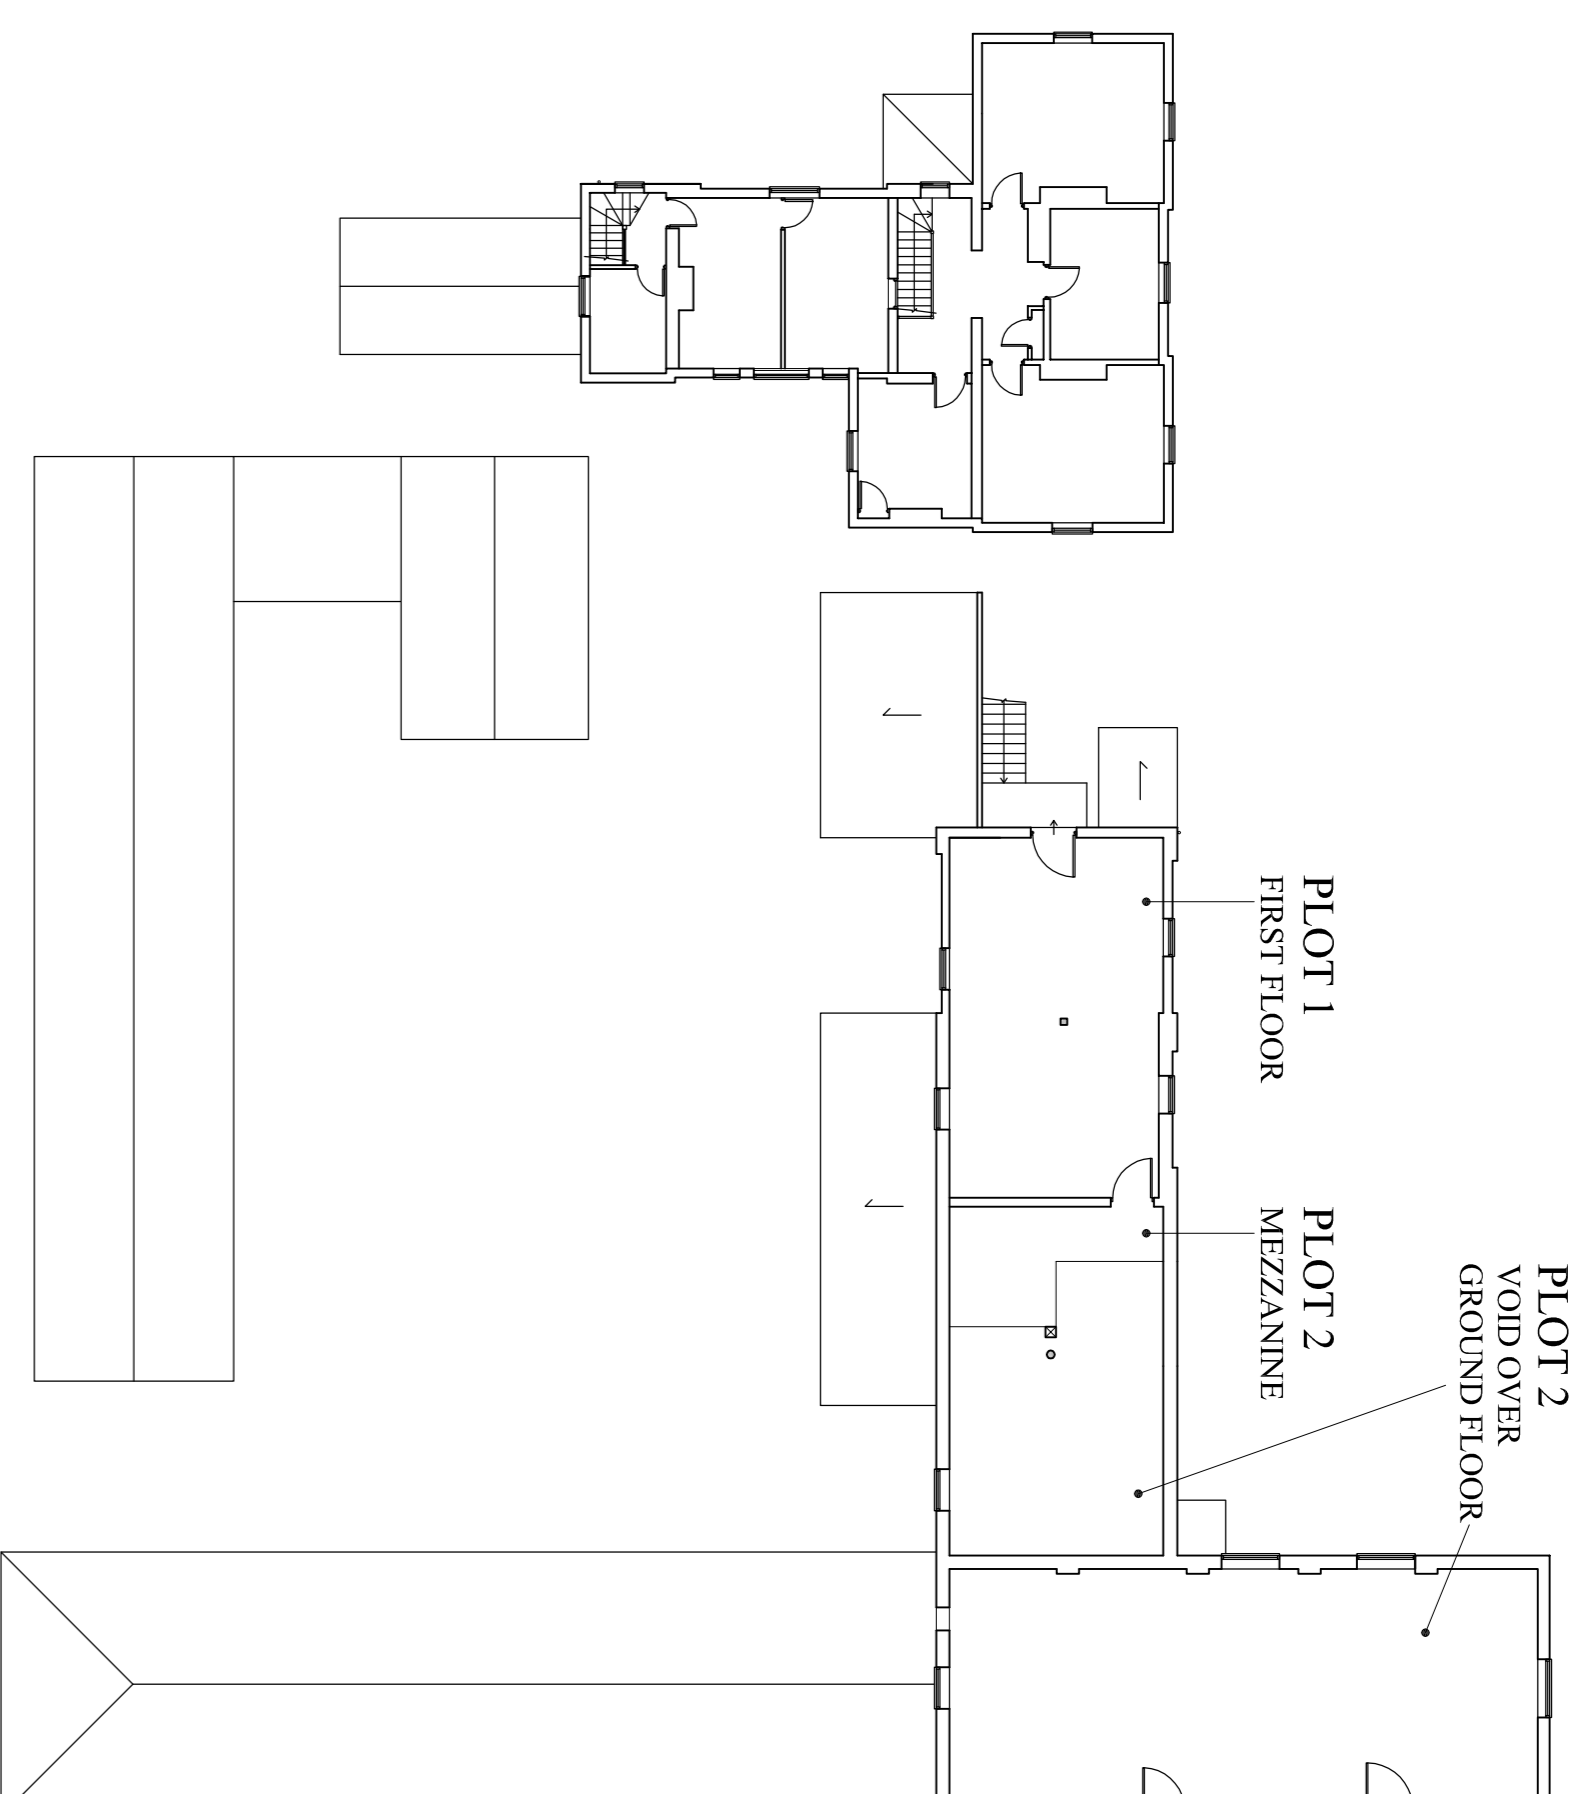

EXISTING FIRST FLOOR PLAN 1:200

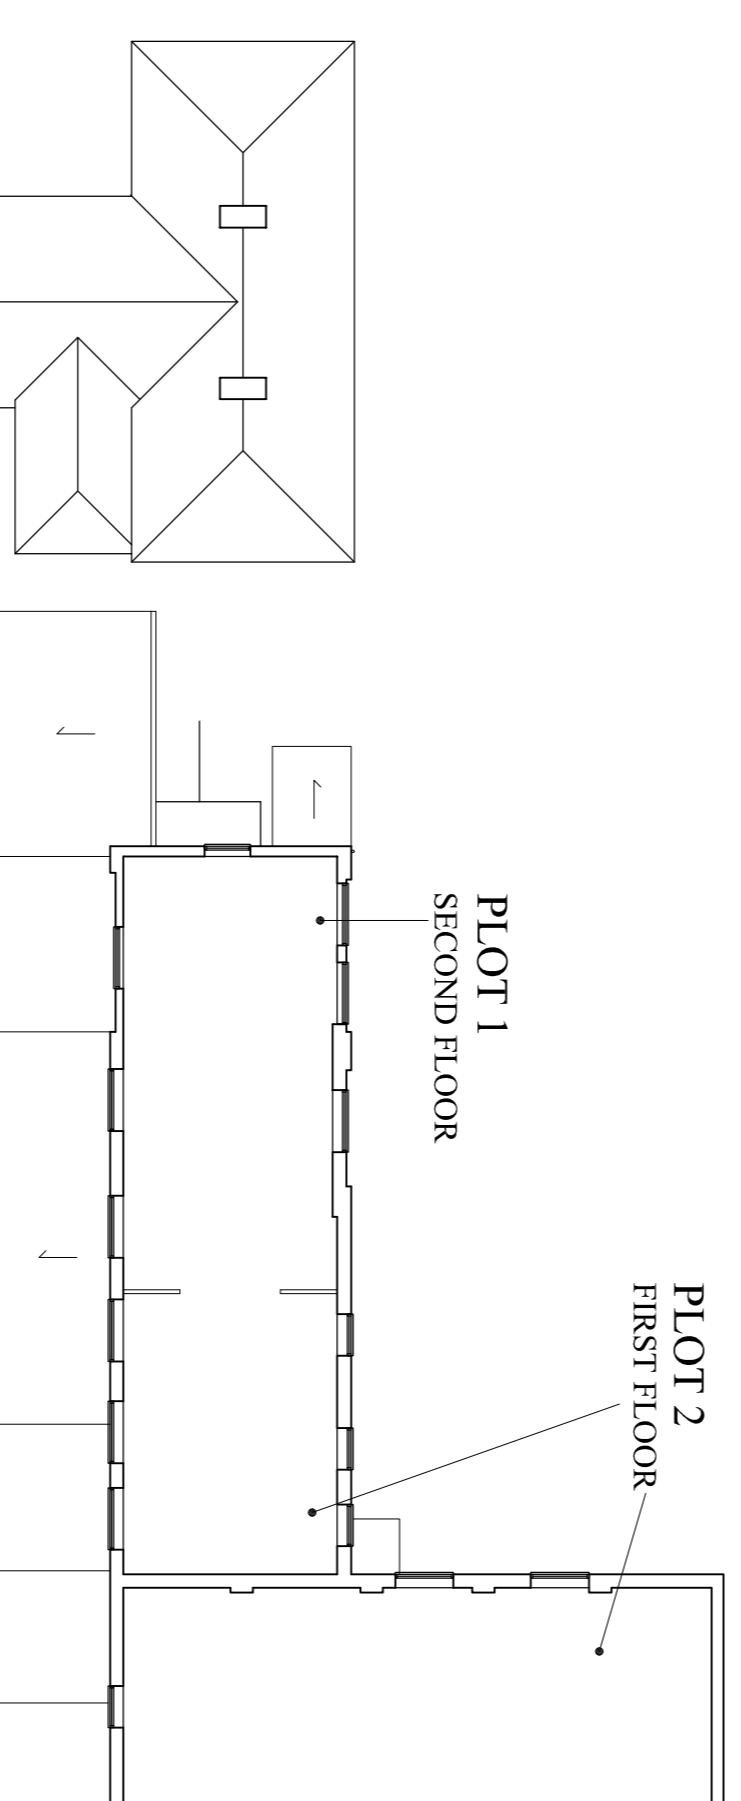

EXISTING SECOND FLOOR PLAN 1:200

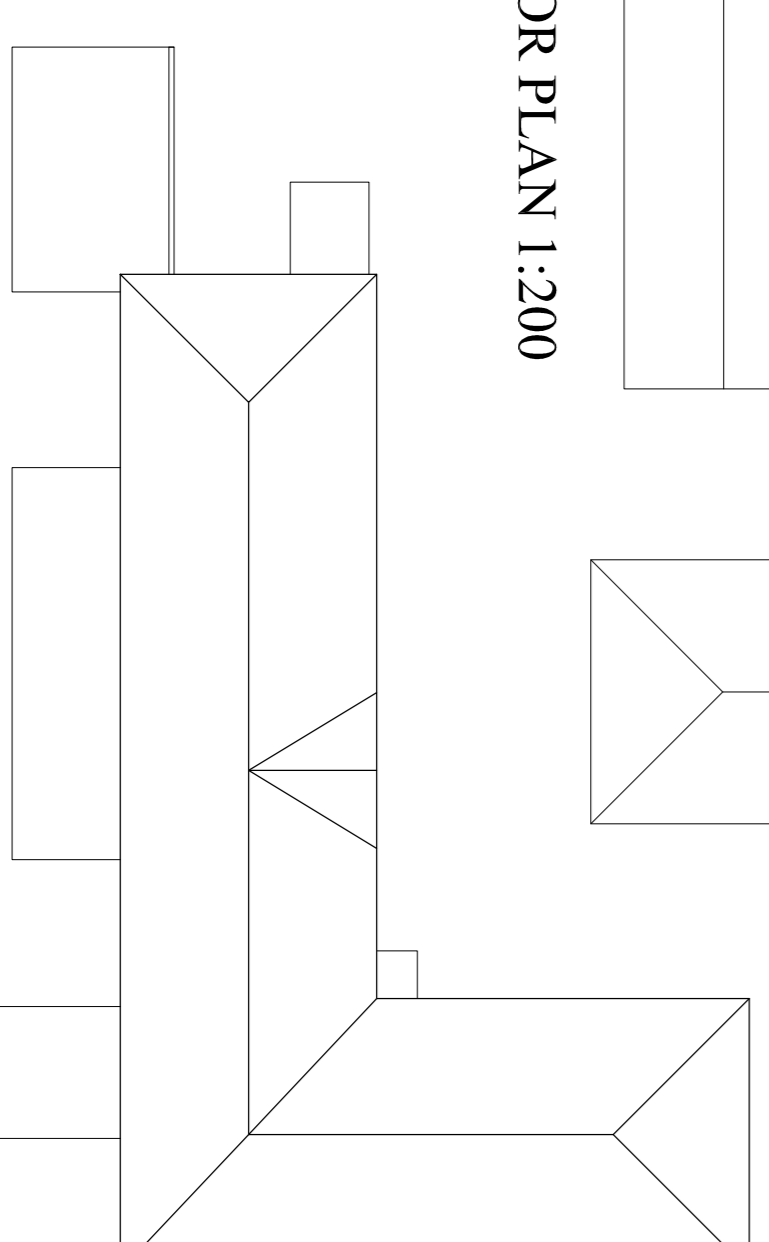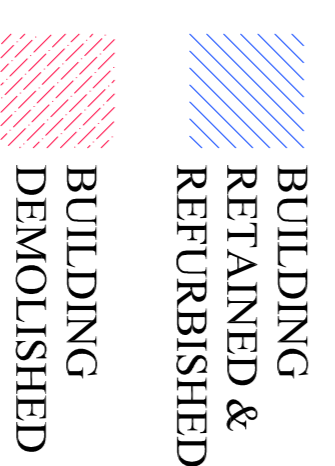

EXISTING PLOTS 1 & 2 ROOF PLAN 1:200

EXISTING AREAS SCHEDULE

- Farm House  
Ground - 99m<sup>2</sup> (Plus 63m<sup>2</sup> unused)  
First - 94m<sup>2</sup> (Plus 41m<sup>2</sup> unused)
- Plot 1  
Ground - 108m<sup>2</sup>  
First - 61m<sup>2</sup>  
Second - 61m<sup>2</sup>
- Plot 2  
Ground - 187m<sup>2</sup>  
(plus mezz 13m<sup>2</sup>)  
First - 169m<sup>2</sup>
- Plot 3  
Ground - 162m<sup>2</sup>
- Plot 4  
Plot 4 total = 178m<sup>2</sup>  
Ground Floor Barn - 124m<sup>2</sup>  
Pig sty - 18m<sup>2</sup>  
Store - 36m<sup>2</sup>
- Cattle Shed - 61m<sup>2</sup>