



Proposed Plan



Do not scale from Drawing. Any discrepancies to be reported to the Architect prior to fabrication or ordering.

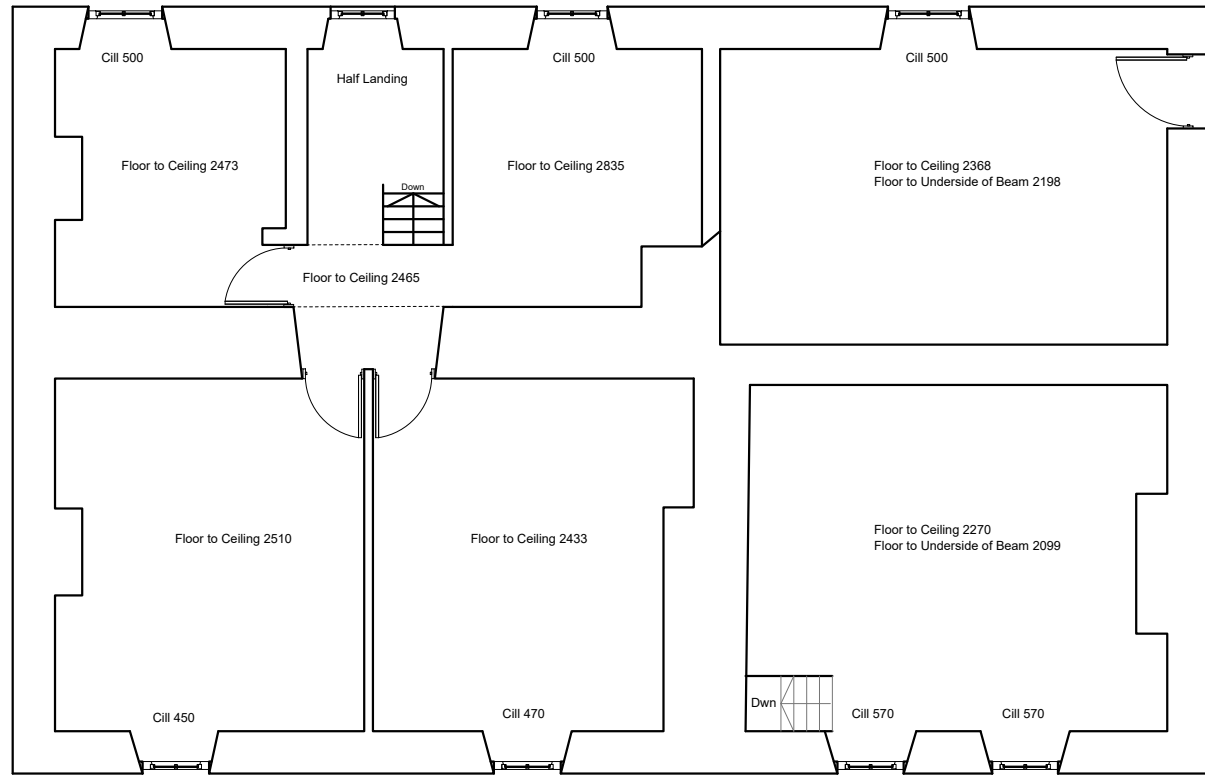


Farmhouse FF (Scale 1:100)

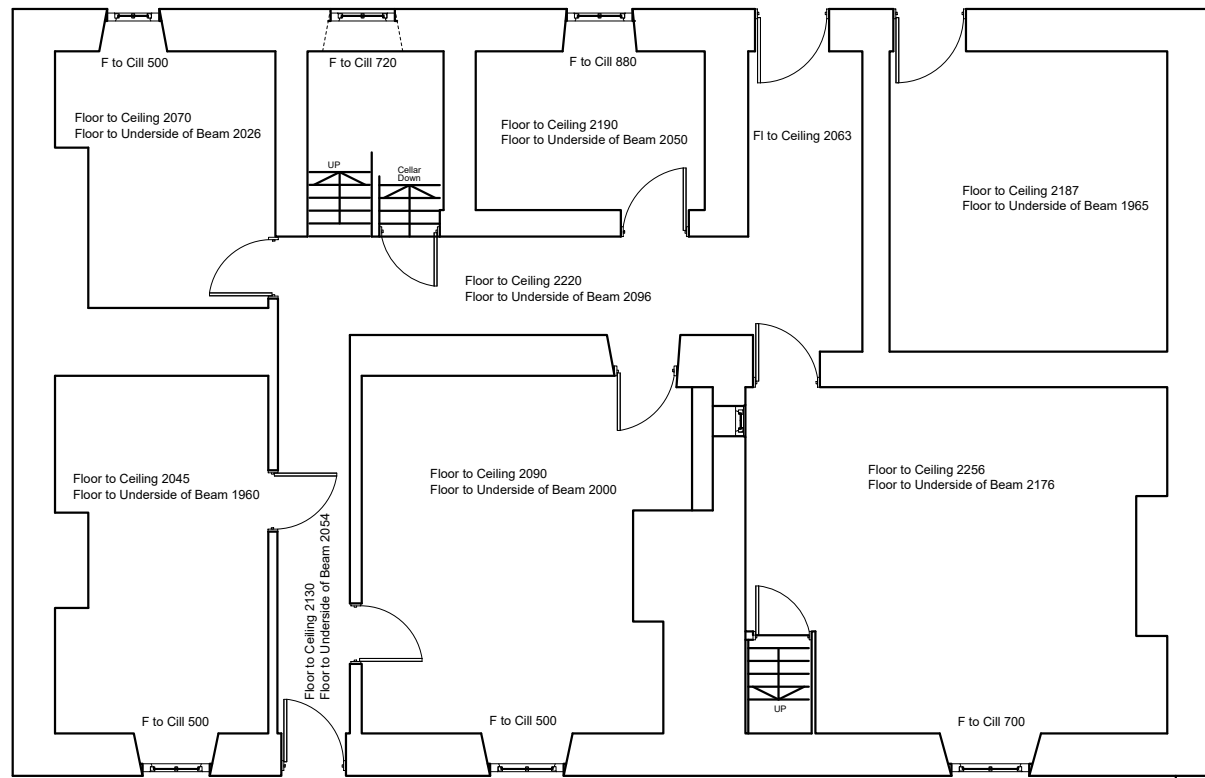

Farmhouse GF (scale 1:100)

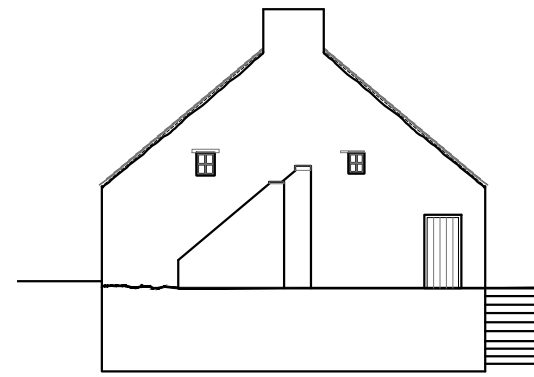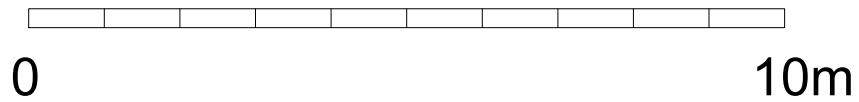

Elevation
0 10m

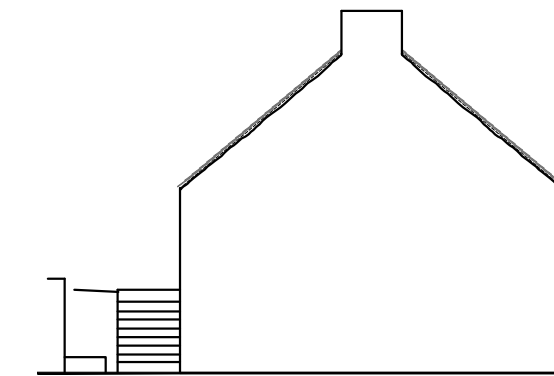


Elevation
0 10m



Elevation



Elevation (Facing South)

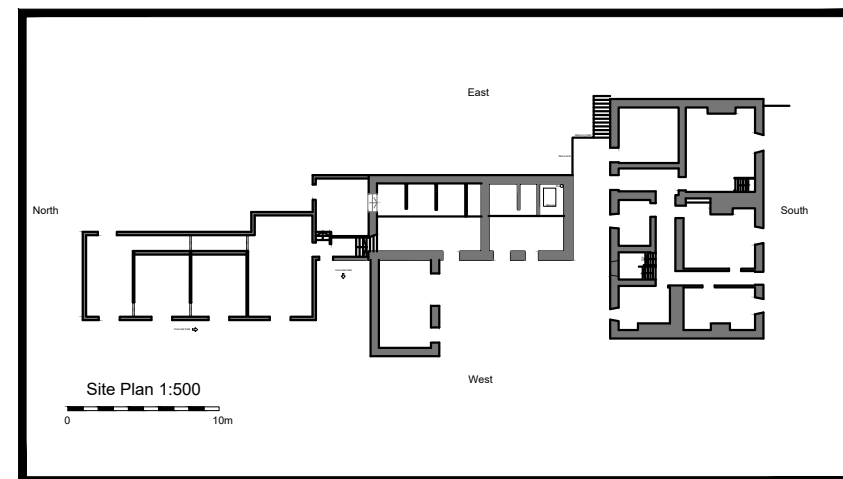

REVISION	DATE	DESCRIPTION	CHECKED
JOB / CLIENT Temperance Farm			
DWG TITLE Existing Farm House			
PROJECT NO. *	DRAWING NO. TF FH 01		REVISION *
DRAWN PM	CHECKED RM	SCALE 1:200	DATE
Not to be reproduced without permission. Copyright CEAD Ltd. STATUS: D=Draft R=Review P=Planning T=Tender C=Construction B=As-Built			