

DO NOT SCALE DIMENSIONS FROM DRAWING

NOTES

- 1. ALL DIMENSIONS ARE IN MILLIMETRES.
- 2. THIS DRAWING IS TO BE READ IN CONJUNCTION WITH ALL OTHER DRAWINGS AND DOCUMENTS. THE USER SHOULD CONSULT THE DRAWING REGISTER FOR DETAILS, AND VERIFY ALL DIMENSIONS ON SITE PRIOR TO THE COMMENCEMENT OF CONSTRUCTION WORKS.
- 3. THE ENGINEER/ARCHITECT SHOULD BE CONTACTED IMMEDIATELY IF THE ASSUMPTIONS USED IN THE DESIGN AND DRAWING PREPARATION DIFFER TO THAT FOUND ON SITE.

MATERIAL SPECIFICATION	
ROOF CLADDING	GREY CONCRETE TILES
EXTERNAL WALLS	ROUGH FACED BRICK
GLAZING	WHITE UPVC
DOORS	WHITE UPVC
FASCIA & EAVES BOARDS	WHITE UPVC
RAINFALLER GOODS	WHITE UPVC GUTTERING
BOUNDARY WALLS	ROUGH FACED RED BRICK



Rev.	Client Amendments	Date	By
A		07/07/21	DDH



**Keystone Design Associates Ltd.**

Registered Office  
Development Street  
Bridgford  
Leicestershire LE17 1JH  
Tel. No. 01753 848040  
Fax No. 01753 848041  
Email : info@keystonedesign.co.uk

PROJECT ADDRESS  
**36 WINCHESTER DRIVE  
POULTON LE FYDE**

PROJECT TITLE

FRONT DORMER

DRAWING TITLE

PROPOSED ELEVATIONS, FLOORPLANS

Client	MRS C MUSLARGARTH	Scale@A1	1:100/50 @A1
Drawn	DDH	Checked	Date 03/07/21

Drawing No.	A021190/P02	Revision	A
-------------	-------------	----------	---




THIS DRAWING & CONTENTS ARE THE PROPERTY OF KEYSTONE DESIGN ASSOCIATES LTD. UNLESS OTHERWISE STATED. IT IS NOT TO BE REPRODUCED OR TRANSMITTED IN ANY FORM OR BY ANY MEANS, ELECTRONIC OR MECHANICAL, INCLUDING PHOTOCOPYING, RECORDING, OR BY ANY INFORMATION STORAGE AND RETRIEVAL SYSTEM, WITHOUT PERMISSION IN WRITING FROM KEYSTONE DESIGN ASSOCIATES LTD. ANY UNAUTHORIZED USE OF THIS DRAWING IS PROHIBITED AND MAY LEAD TO PROSECUTION OF CIVIL PROCEEDINGS.

H:\Documents\Drawings\2021\\*\*\*

Revision

A021/190/P/02

Drawing No.

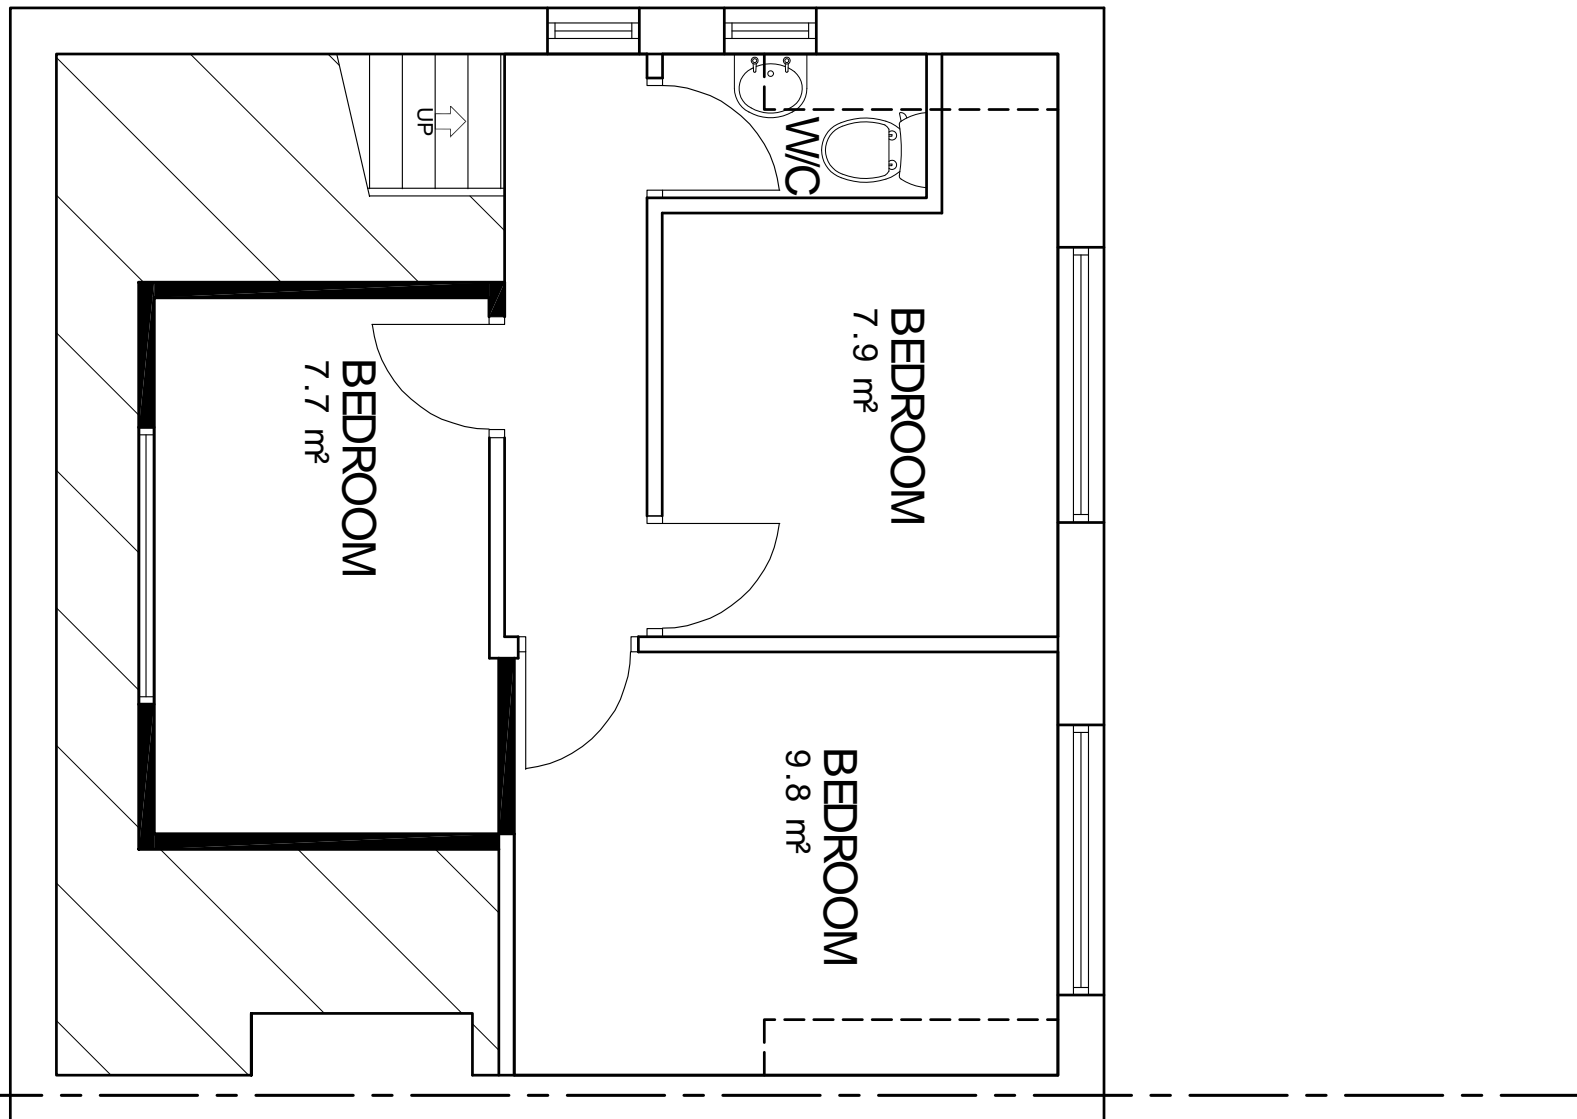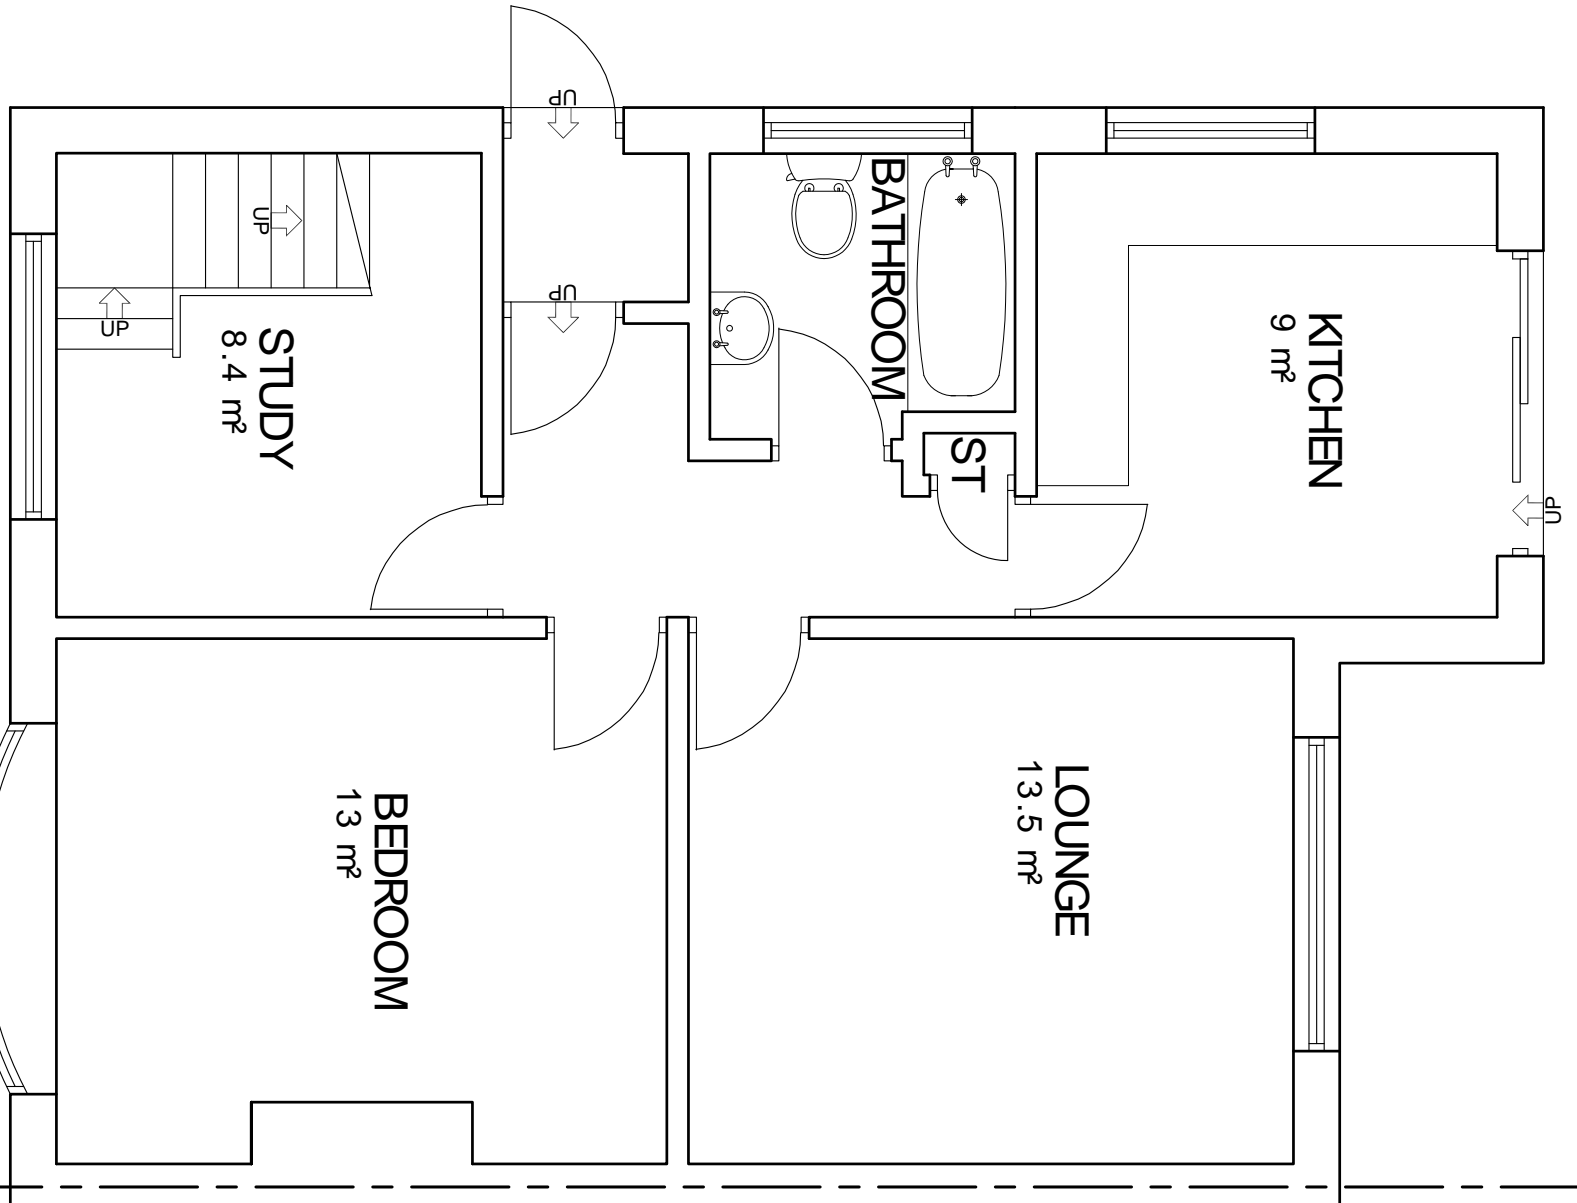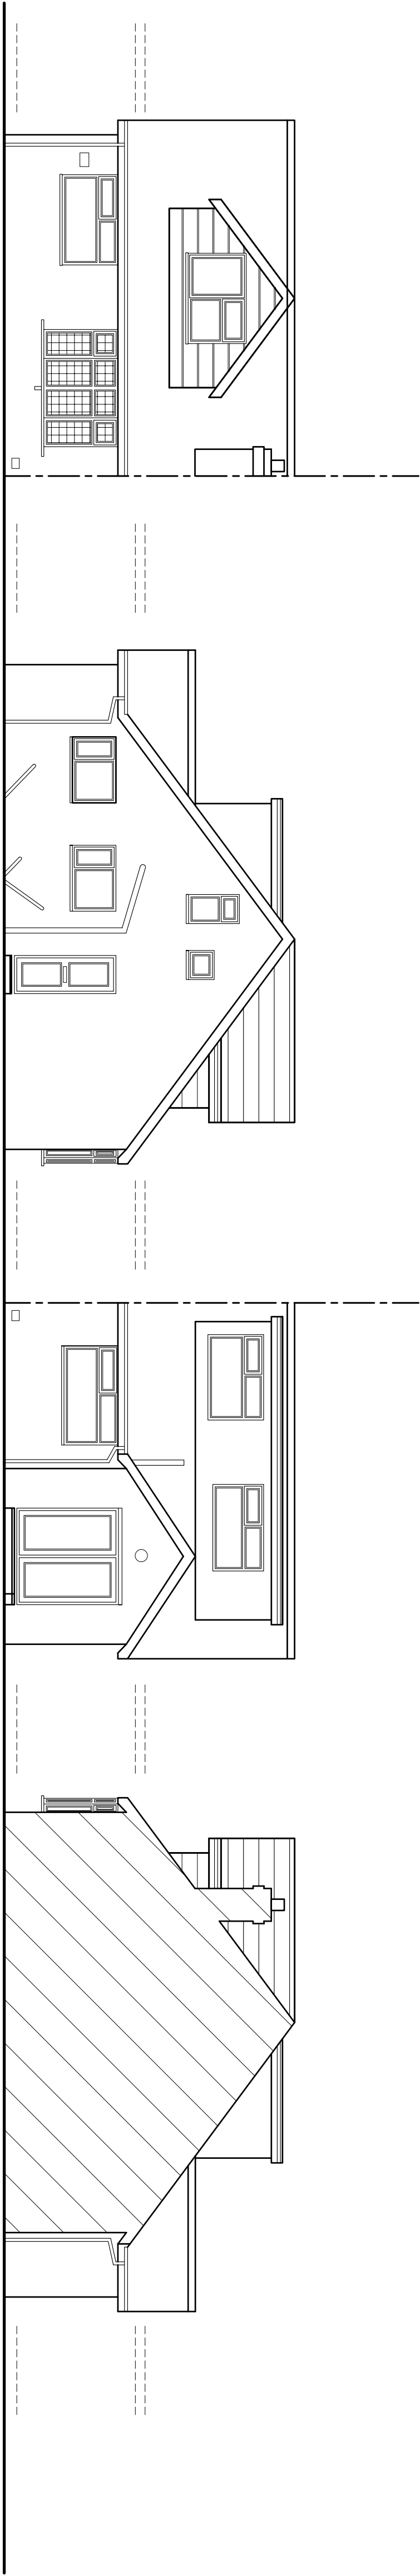

GROUND FLOOR LAYOUT

FIRST FLOOR LAYOUT

TOTAL FLOOR AREA 57 m²

TOTAL FLOOR AREA 25 m²

