


Existing Block Plan

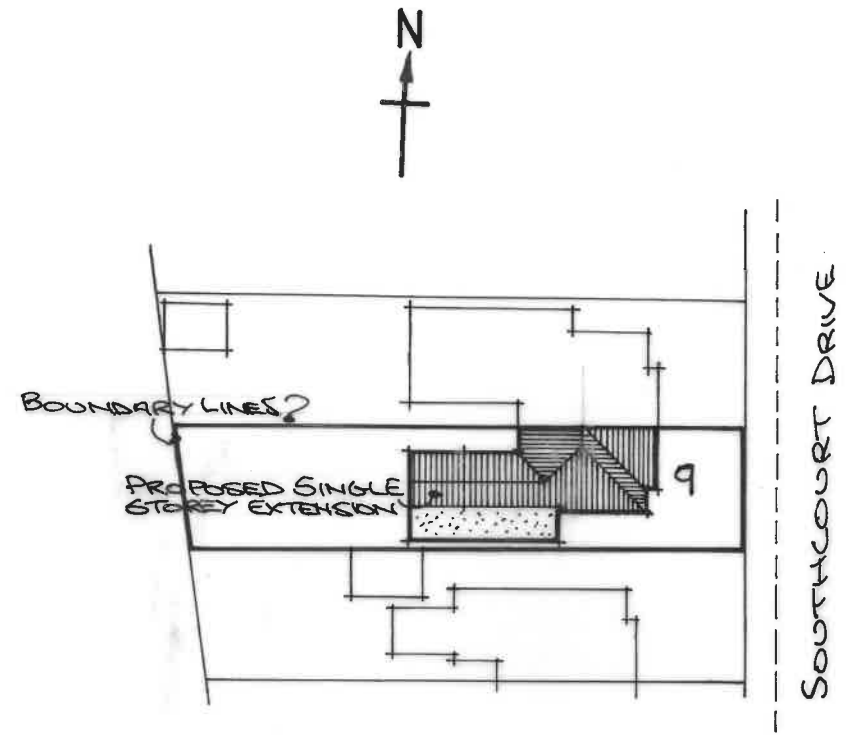

Proposed Block Plan

PROPOSED SINGLE STOREY EXTENSION
 AT REAR & SIDE OF 9 SOUTHCOURT
 DRIVE LECKHAMPTON CHELTENHAM
 FOR MR B. PROUT

JULY 2021 SCALE 1:500 @ A3 SIZE
 DRG NO 14/02