





**EXISTING FRONT
ELEVATION**
scale 1:100

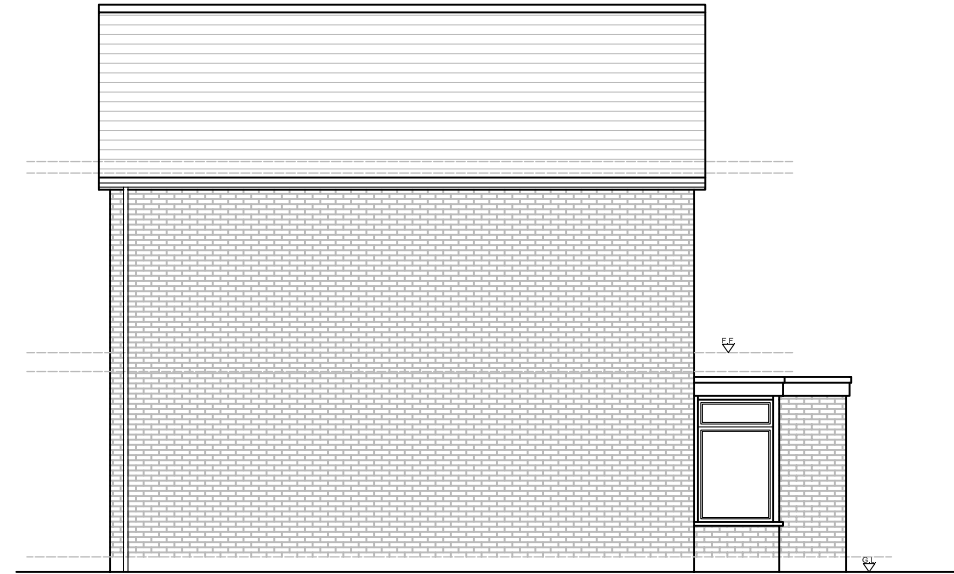

**EXISTING SIDE
(EAST) ELEVATION**
scale 1:100



**EXISTING REAR
ELEVATION**
scale 1:100

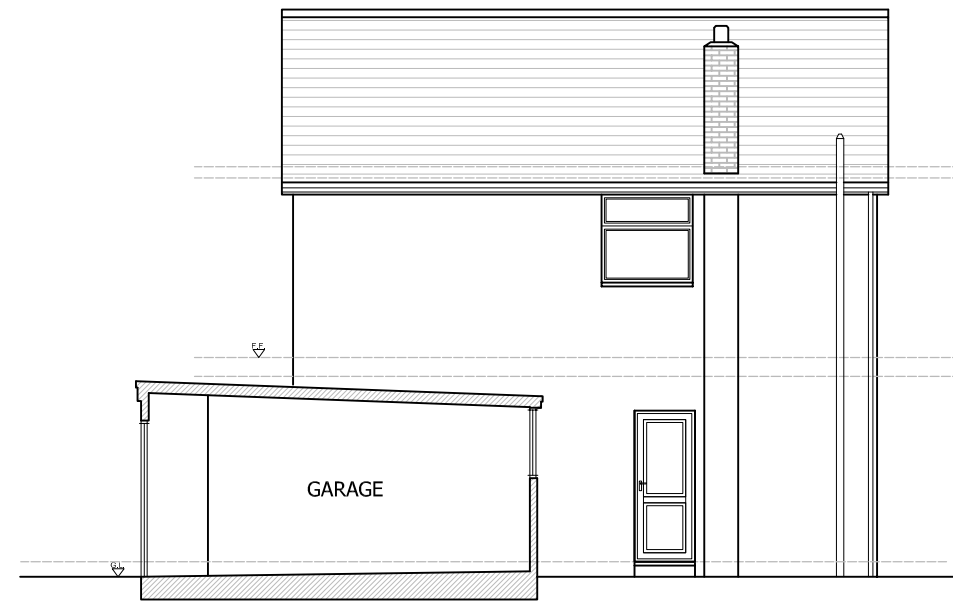

**EXISTING SIDE
(WEST) ELEVATION**
scale 1:100



CADGUYS ARCHITECTURAL SERVICES

18 Cranmore Road,
Chislehurst, Kent, BR7 6ES
T: 0751 20 90 919
E: Cadguys@mail.com
W: www.cadguys.co.uk



07512090919
www.cadguys.co.uk
cadguys@mail.com

Project
61 Park Mead, Sidcup, DA15 9PJ

Drawing Title
Existing Elevations

Date	Scale	Project No.	Drawing No.	Drawn by/Checked by
APR-2021	1:100 / A3	CG-207	PL /03	SM

Rev	Date	Details
A	190421	Initial drawings sent out for review

Do not scale from this drawing.
Dimensions to be verified on site
by contractor prior to
commencement of work

This is the copyright of the practice
and may not be reproduced in part
or in whole without the prior
written consent of the practice.