
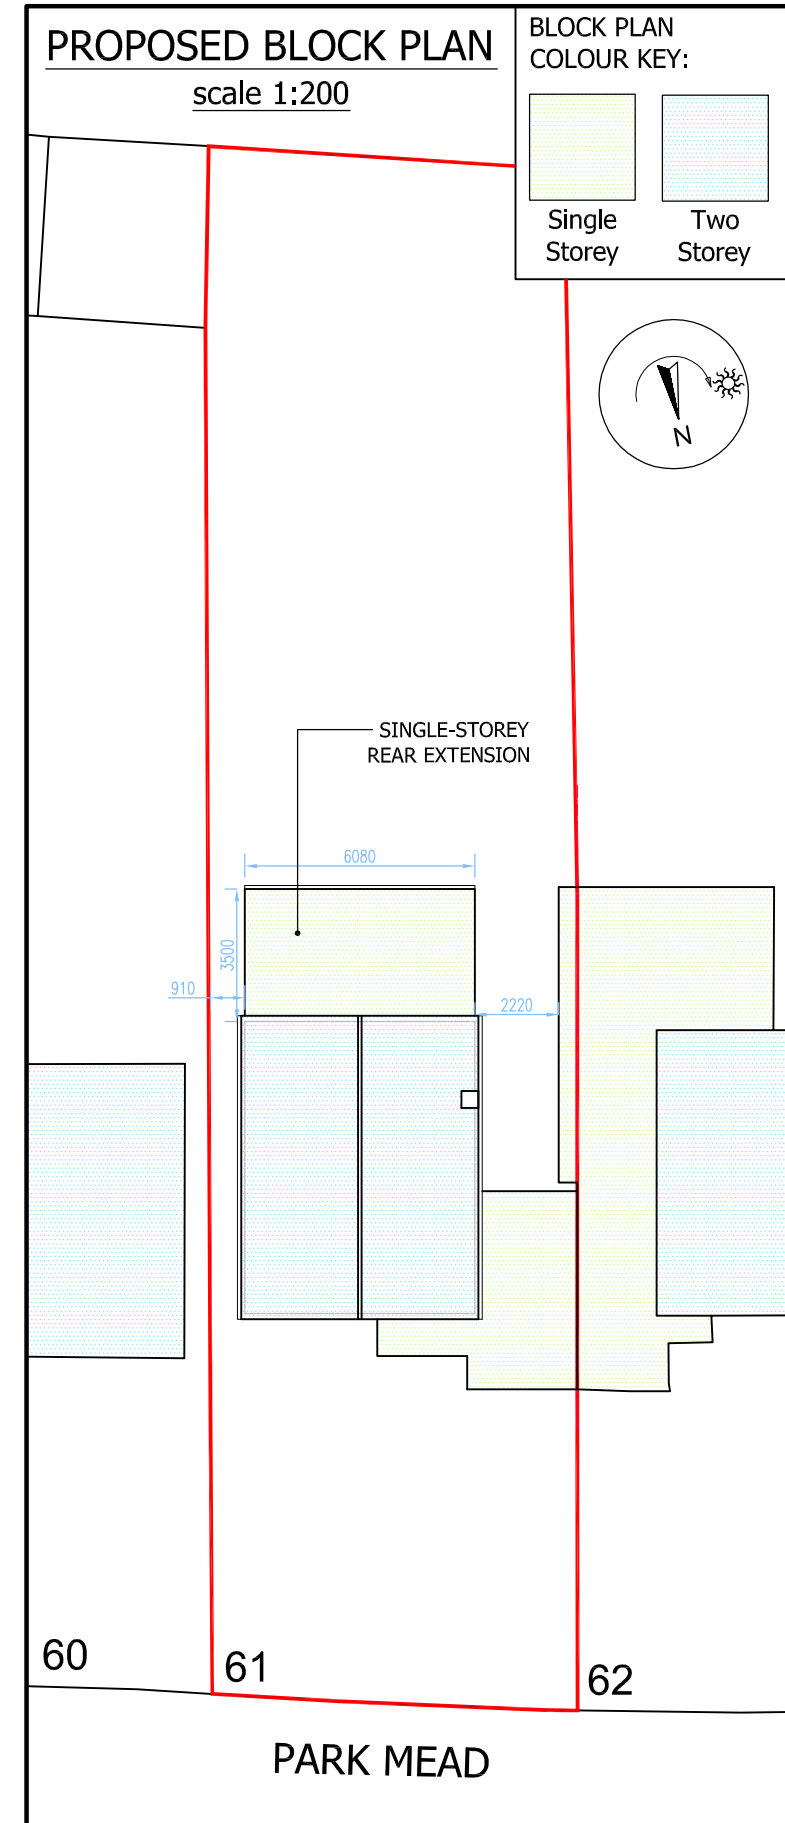


Ordnance Survey, (c) Crown Copyright 2021. All rights reserved. Licence number 100022432

**LOCATION PLAN**  
scale 1:1250

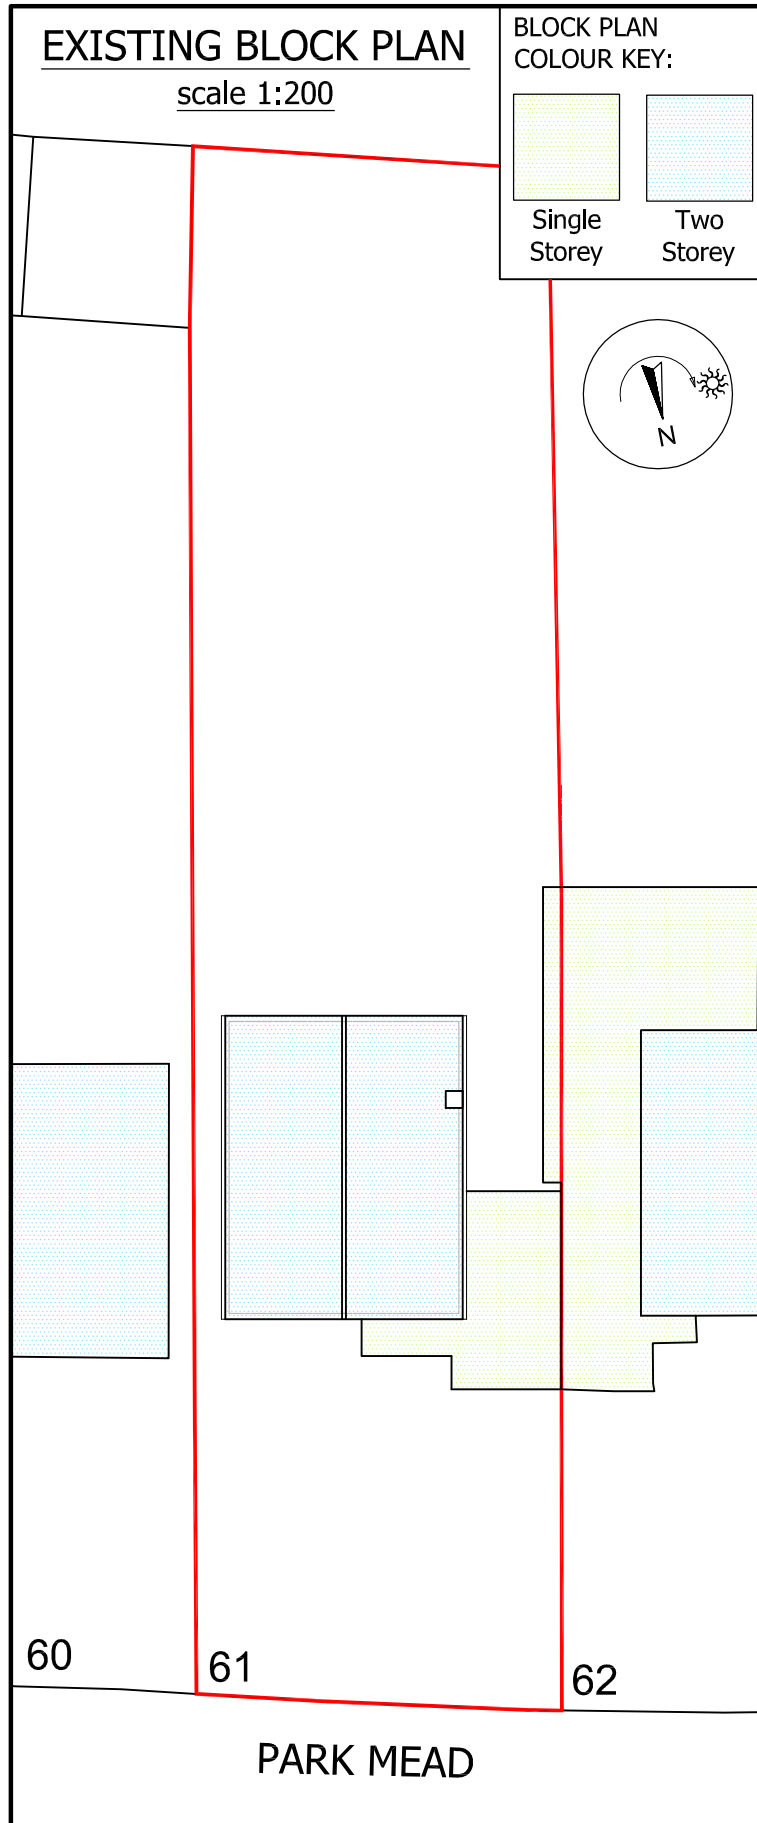

**CADGUYS ARCHITECTURAL SERVICES**

18 Cranmore Road,  
Chislehurst, Kent, BR7 6ES  
T: 0751 20 90 919  
E: Cadguys@mail.com  
W: www.cadguys.co.uk



07512090919  
www.cadguys.co.uk  
cadguys@mail.com

Project  
61 Park Mead, Sidcup, DA15 9PJ

Drawing Title  
Location and Block Plans

Date  
APR-2021

Scale  
1:100 / A3

Project No.  
CG-207

Drawing No.  
PL/ 01

Drawn by/Checked by  
SM

Rev	Date	Details
A	190421	Initial drawings sent out for review

Do not scale from this drawing. Dimensions to be verified on site by contractor prior to commencement of work.

This is the copyright of the practice and may not be reproduced in part or in whole without the prior written consent of the practice.