
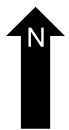
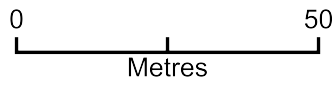


318 Old Farm Avenue, Sidcup, DA15 8AR

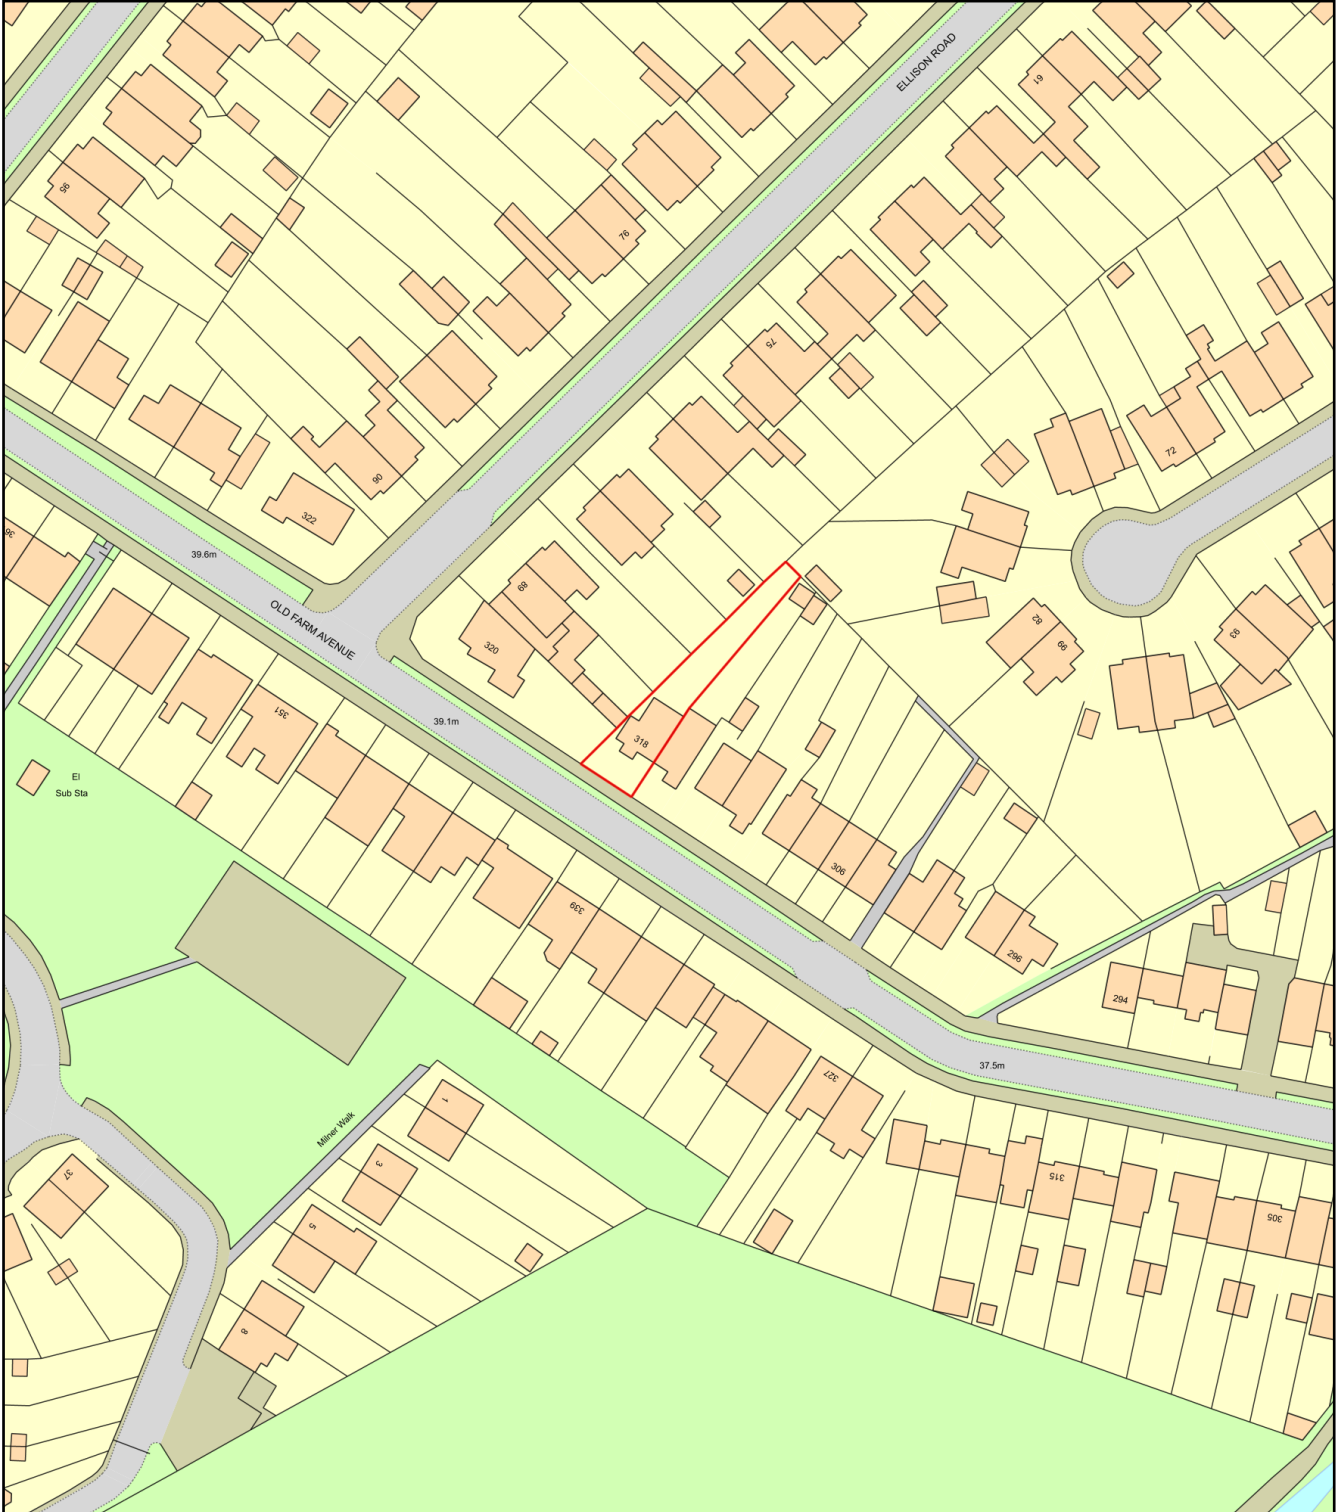

Plan Produced for: Mr Jackson

Date Produced: 06 Jan 2021

Plan Reference Number: TQRQM21006105545930

Scale: 1:1250 @ A4