
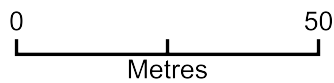


14 ST JOHNS ROAD

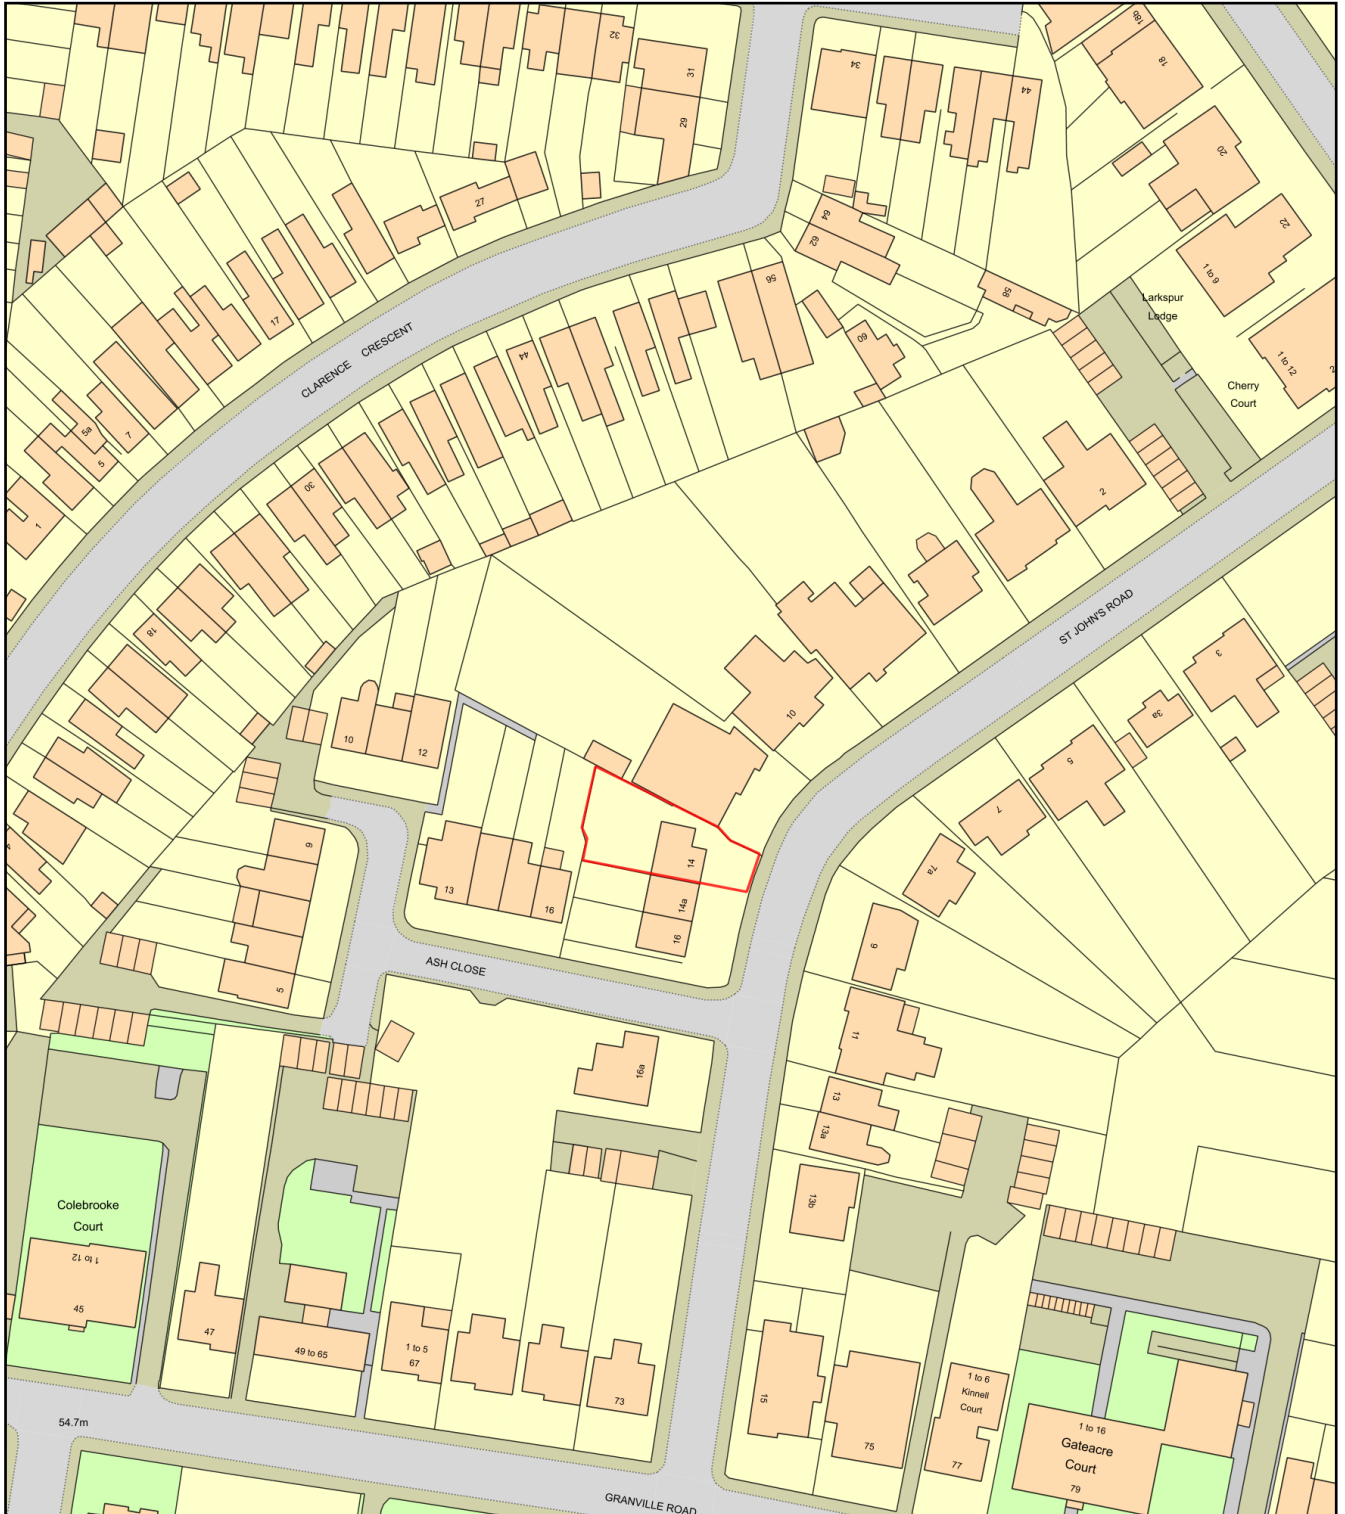

Plan Produced for: **DH DESIGNS(KENT)LTD**

Date Produced: 18 Jun 2021

Plan Reference Number: TQRQM21169164325893

Scale: 1:1250 @ A4