



EXISTING SIDE (FROM 34)

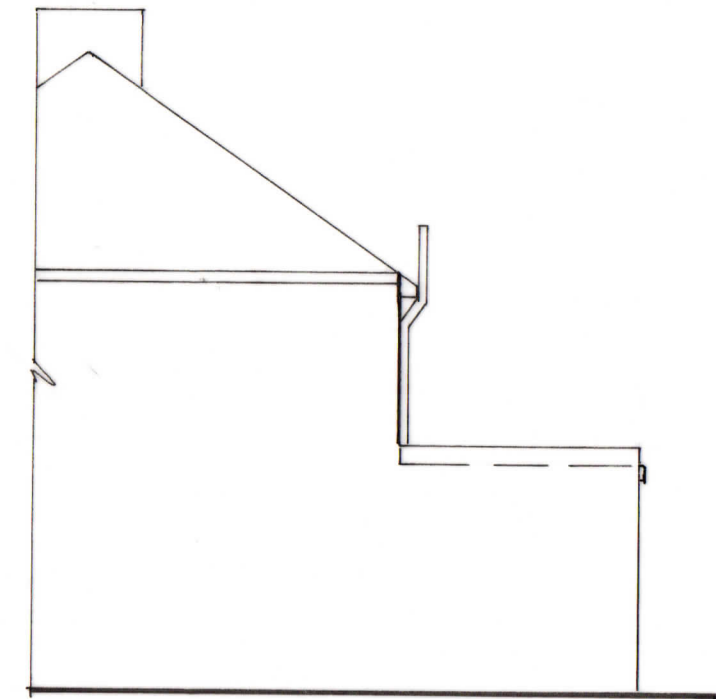

EXISTING REAR




EXISTING SIDE

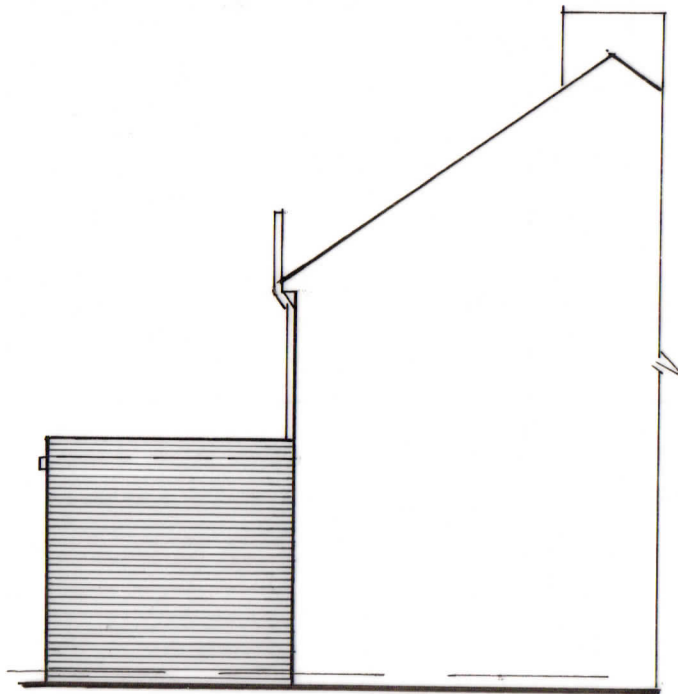


PROPOSED SIDE



PROPOSED REAR

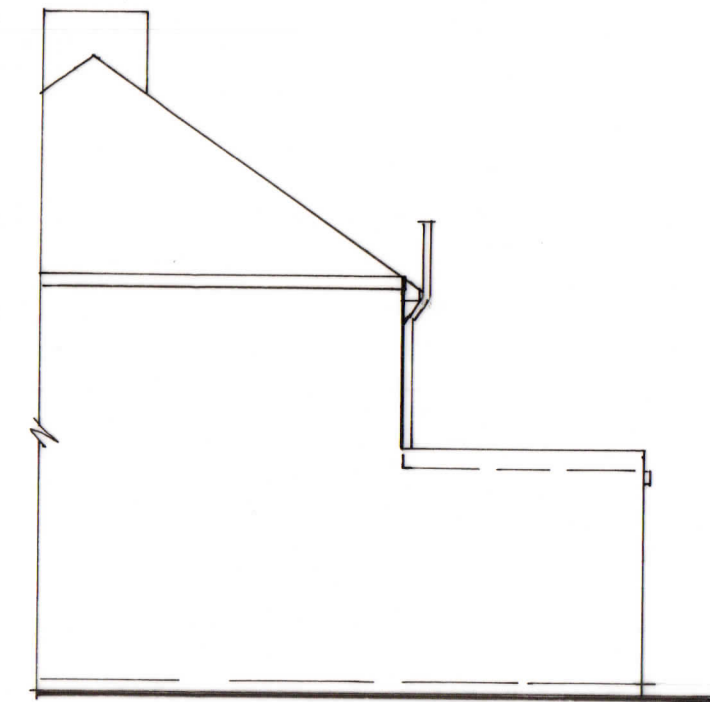

PROPOSED SIDE

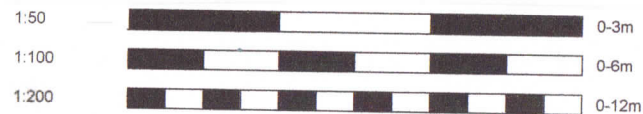

36 WESTBROOKE ROAD SIDCUP DA15 7PH

SINGLE STOREY REAR EXTENSION

DRAWING No AM/1718/7/1

EXISTING & PROPOSED ELEVATIONS

DATE JUNE 2017 SCALE 1:100