


Right Hand Side Elevation

Product Specification:
Roof:
 Roof Type: **Aluminium Rafter with PVCu Capping**
 Roof Glazing: Solaroof Glass
 Obscure Glass: N/A
 Orangery Type: **Living Room**
 Roof external colour: **Anthracite Grey**
 Roof Internal colour: **WHITE**

Frames/Doors:
 Frame type: **High Impact PVCu Mainframe**
 External Colour: **Anthracite Grey**
 Internal Colour: **WHITE**

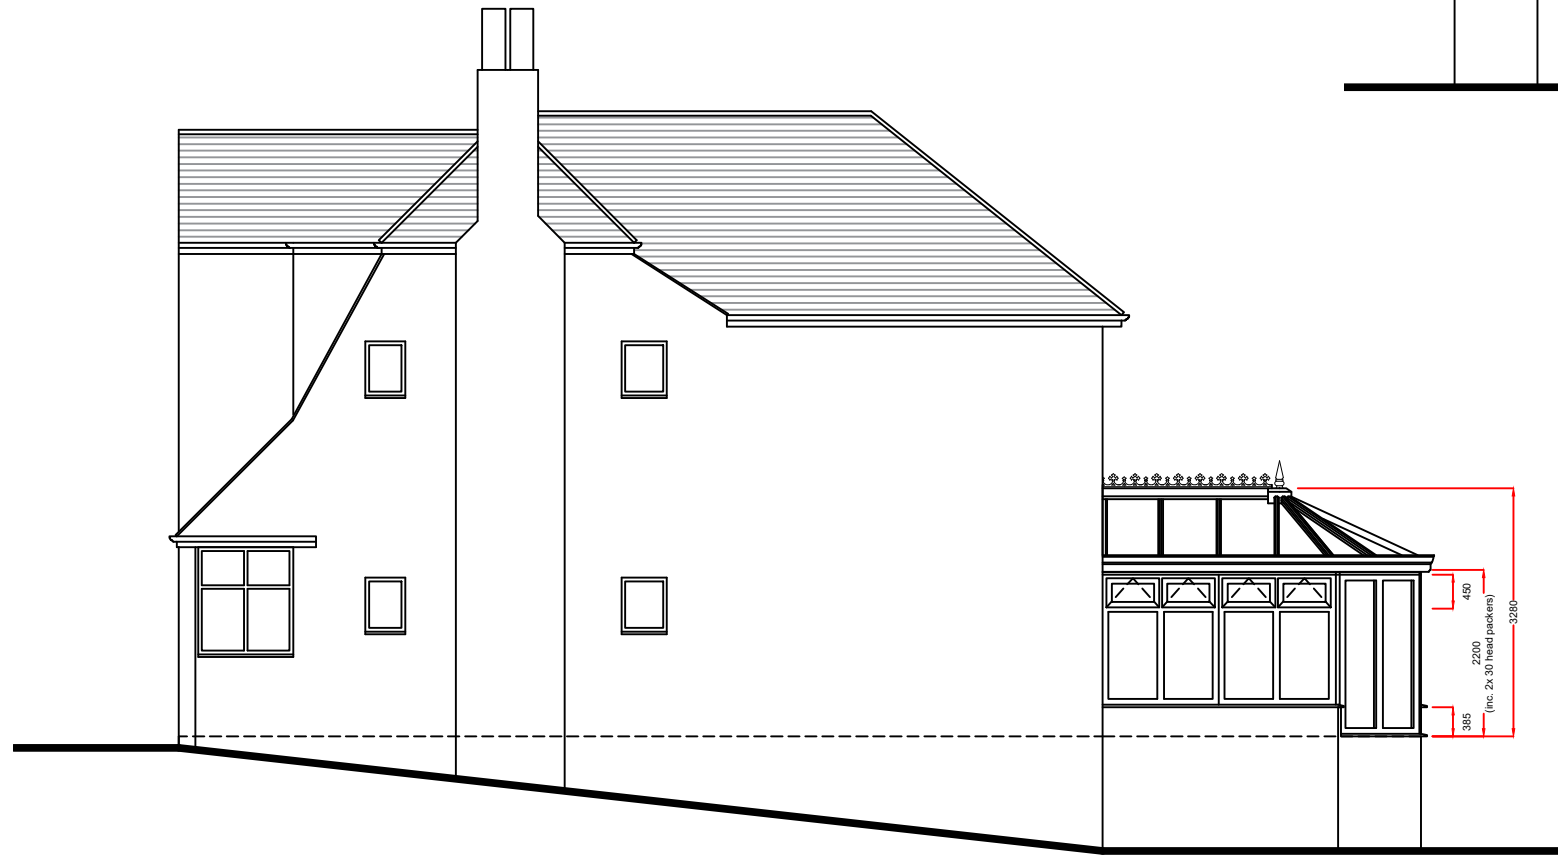

Left Hand Side Elevation

Rev.	Date	Description	Initials



Drawing title: **Proposed Side Elevations**

Contract No. : **900-07866** | **Page 4 of 4**

Proposed: **PVCu Orangery**
 At: **111 UPTON ROAD
 BEXLEYHEATH
 KENT
 DA6 8LS**

Drawers initials: **SDr** | Scale: **1:100** | Date: **08/06/21**

Notes:
 Any drawings or plans depicted make no allowance for the provision of any tie bars within the roof of the proposed Living space. This can only be determined once the roof is put into manufacture.
 Knockthrough and new physical barriers by Anglian
 These drawings are the property of Anglian Home Improvements and must not be used, distributed, loaned or copied without the express permission of Anglian Home Improvements.
 All dimensions are in millimetres (mm) unless noted otherwise.
 Do not use for base laying purposes
 Produced on A3 paper

Existing base: (to be modified)
 As all building works are not included within our contract Anglian Home Improvements do not accept any further responsibility and do not provide additional guarantee of the existing base beyond that of the existing guarantee under a separate contract. The company's responsibilities are therefore limited to supplying and installing the Living space in accordance with these plans in this instance.

