

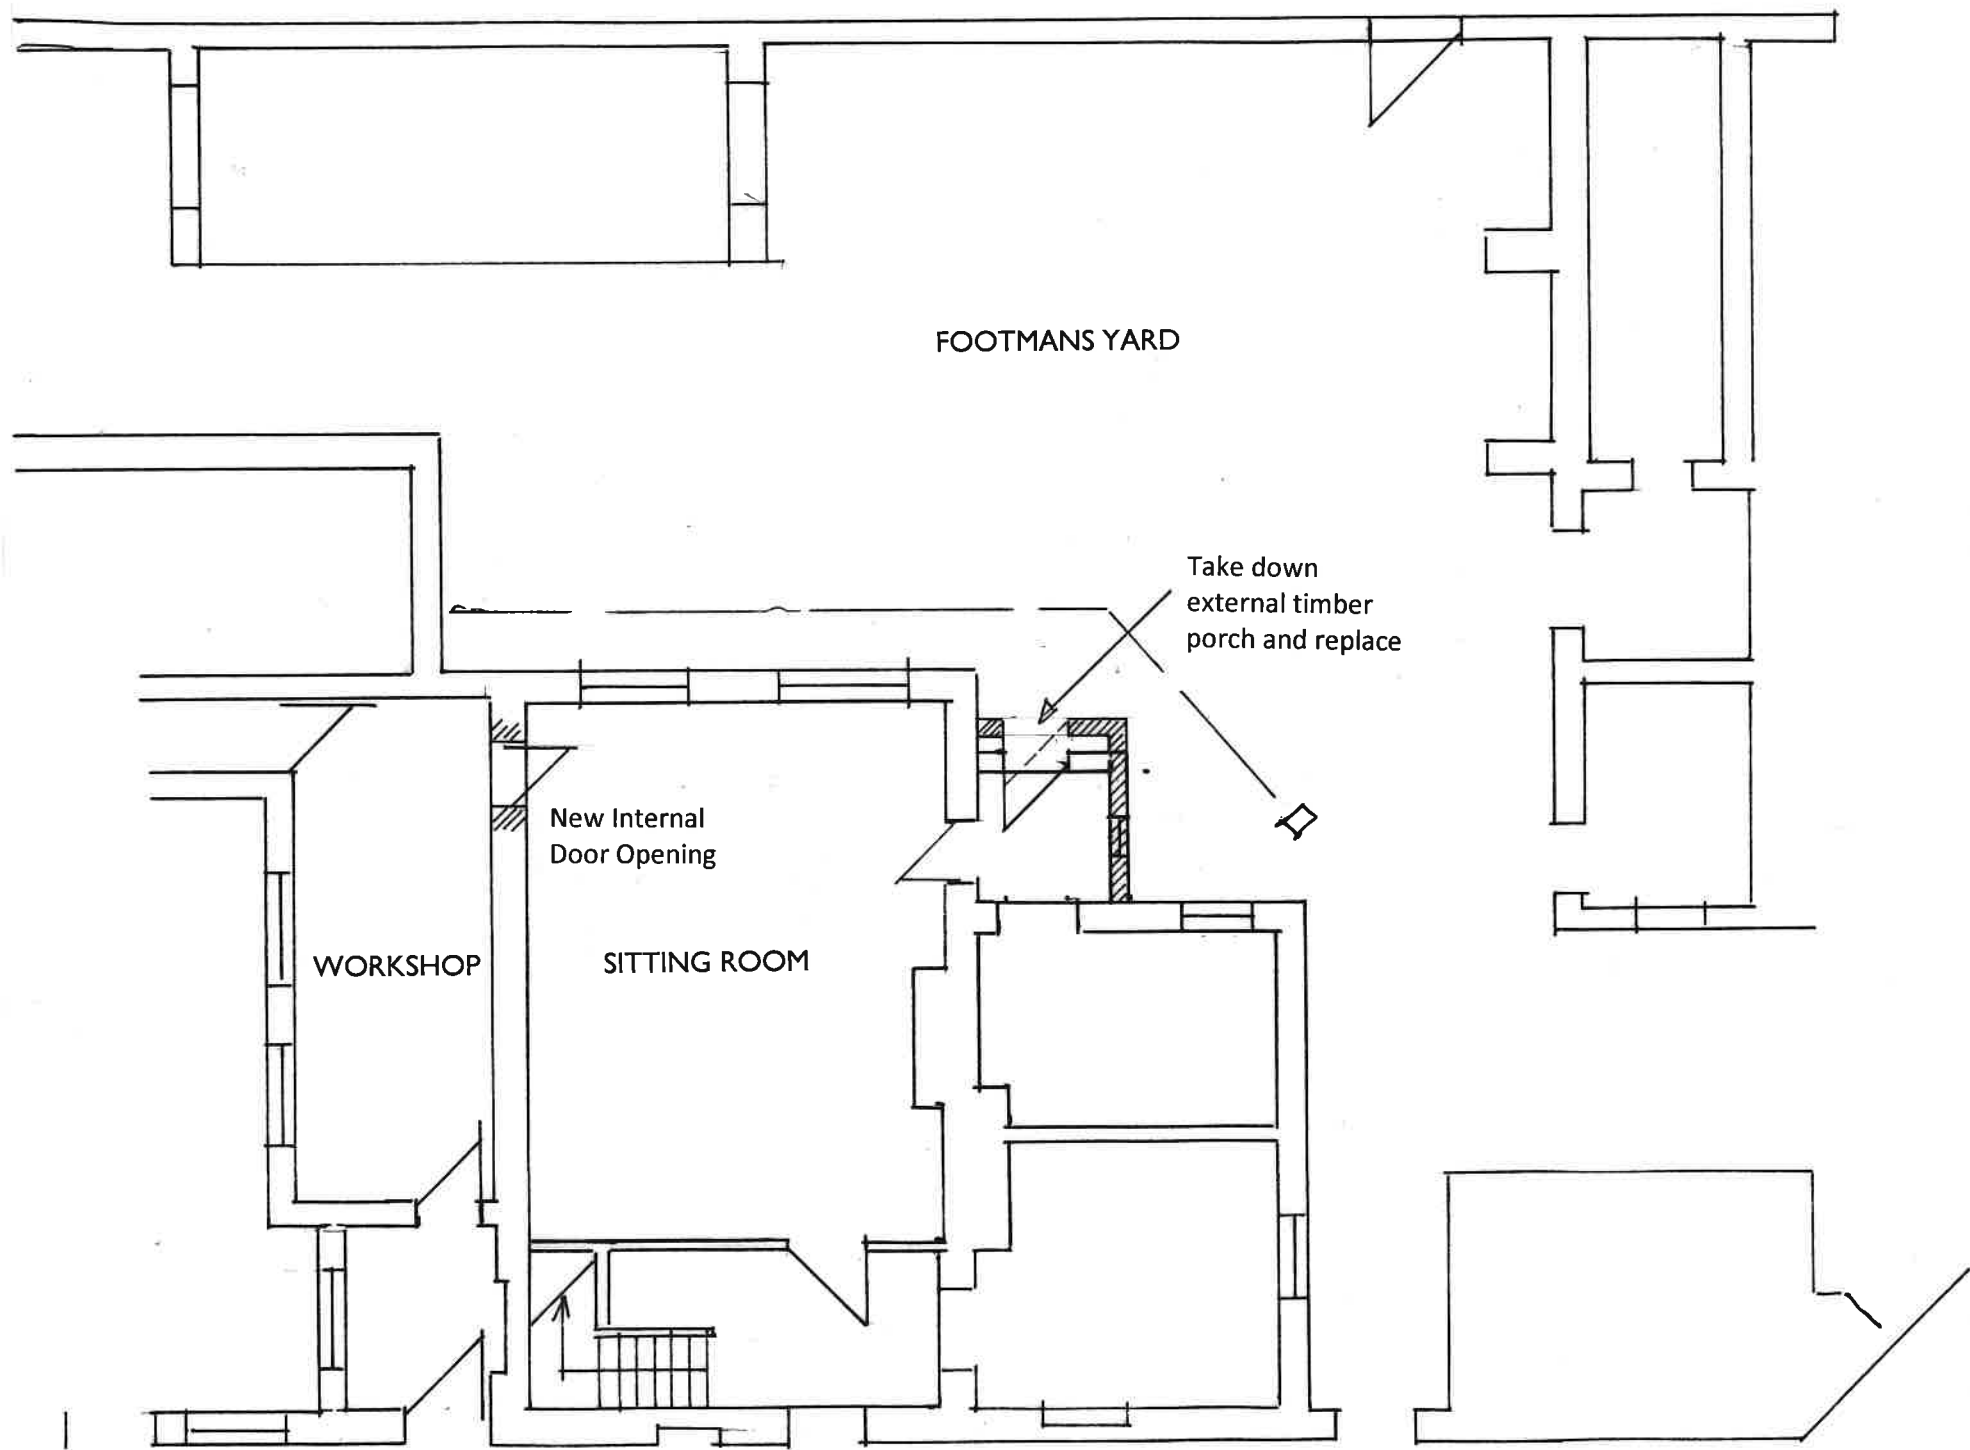


NOTES :

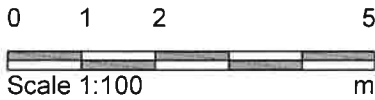

01 Ground Floor Plan As Existing - Showing Proposals
1000 1:100

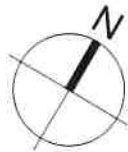

| | | | | | | |
|---|---|---|--|--|--|--|
| <div>Notes</div> <div><div>1</div><div>Any dwg format drawing is to be read in conjunction with and at the scale of the accompanying pdf</div></div> <div><div>2</div><div>Where colours other than black or grey are used, the drawing must be plotted in colour.</div></div> <div><div>3</div><div>For status 'C' (Construction) drawings all dimensions are to be checked on site by the contractor scaling is for Local Authority purposes only</div></div> <div><div>4</div><div>Unless otherwise indicated, all dimensions are in millimeters</div></div> <div><div>5</div><div>All information on this drawing is to be read in conjunction with the relevant Donald Insall Associates specification and trade contractors' drawings and information by specialists</div></div> <div><div>6</div><div>In the event of any discrepancy, please contact us immediately</div></div> <div><div>7</div><div>This drawing may contain survey information by others and is to be used solely for the purposes for which it was issued</div></div> <div><div>8</div><div>There are uncontrolled documents issued for information purposes only. If you have any queries regarding the drawings, please contact DIA immediately</div></div> <div><div>9</div><div>Please note DIA cannot be held responsible for any errors arising from changes made to an uncontrolled dwg file</div></div> | <div>Drawing Status</div> <div><div>F</div><div>Feasibility</div></div> <div><div>S</div><div>Sketch Design</div></div> <div><div>P</div><div>Planning</div></div> <div><div>B</div><div>Building Control</div></div> <div><div>D</div><div>Design Development</div></div> <div><div>M</div><div>Measurement</div></div> <div><div>T</div><div>Tender</div></div> <div><div>C</div><div>Construction</div></div> <div><div>R</div><div>Record</div></div> | <div>01 22-06-21 SKD KTB Initial Issue</div> <div>Rev Date Dwn Auth Revision</div> | | | | |
| | | <div>Project CK.HMF.01 No. 1000</div> <div>Scale (A3) Status Revision</div> <div>1: 100 P 0</div> | | | | |
| | | <div>Ground Flr Plan House Managers Flat</div> <div>As Existing - Showing Proposals</div> | | | | |

© 2016 DONALD INSALL ASSOCIATES LTD

Donald Insall Associates
Chartered Architects and Historic Building Consultants

48 Sidney Street
Cambridge CB2 3HX
(+44) 01223 303 111
cambridge@insall-architects.co.uk

Chevening House, Kent

Ground Flr Plan House Managers Flat
As Existing - Showing Proposals

Project CK.HMF.01
Scale (A3) 1: 100

No. 1000
Status P
Revision 0