


(ETH MELYN) DESIGNED BY PLOT OWNERS MR R HICK & MS J BOND

**8**

WPD clearance to building from graphic - ENA Technical Specification 43-8 Overhead Line Clearances\_EOH1A\_3 Appendix B

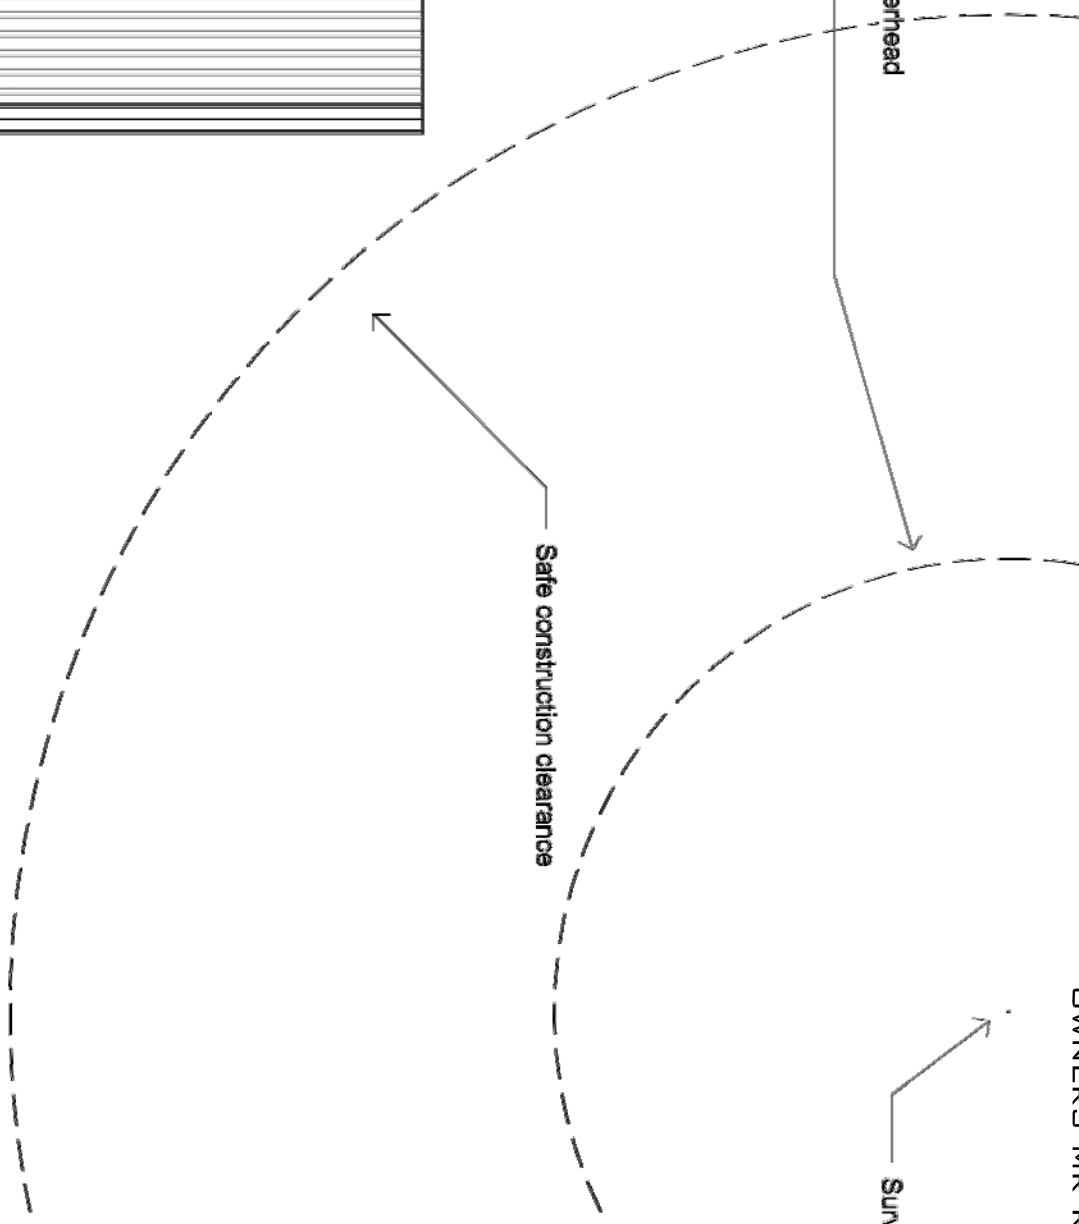

**01** SAFE WORKING ZONE  
PL SCALE 1:50 @ A3

Rev.	Revision Notes	Date
A	NON MATERIAL AMENDMENT	12-07-2021
-	-	-
Rev.	-	-
-	-	-
Rev.	-	-
-	-	-
Rev.	-	-
-	-	-



Job Description	Date	Scale	Drawn	Checked
PROPOSED LOW ENERGY DWELLING	12-07-21	1:50	IA	NJD

Location  
PLOT 8 (ETH MELYN), HWEG ROSVA  
Location  
WITHIEL TURN, ROCHE, PL26 BLH

Client	Job No.	Dwg. No.	Rev.
MR R HICK & MS J BOND	MPSS	PL-903	A

