



O1 LOCATION PLAN
EX SCALE 1:2500 @ A3

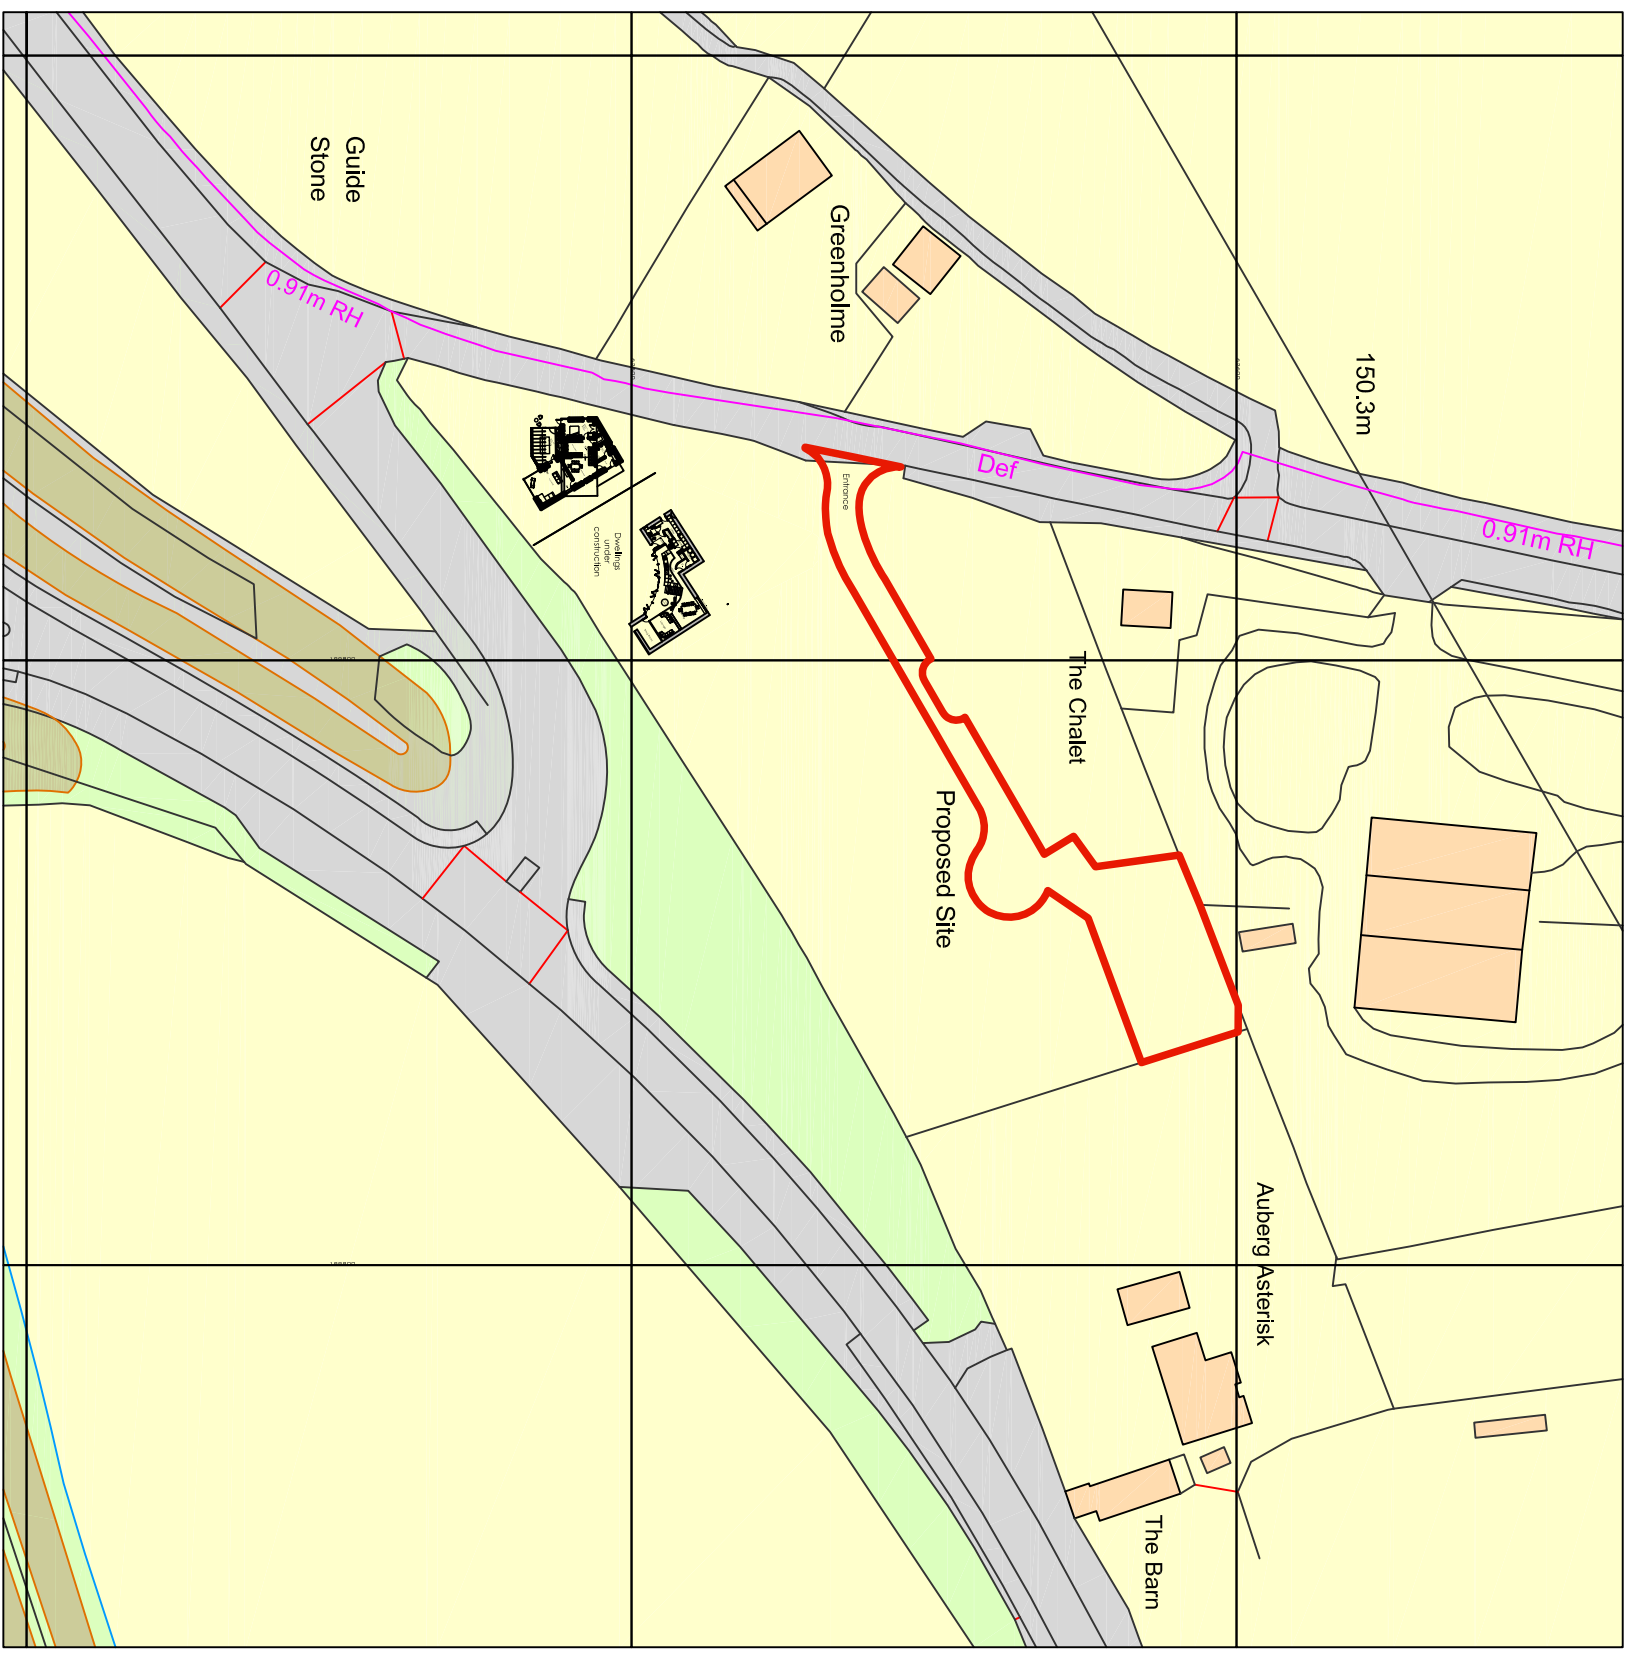

O2 BLOCK PLAN
EX SCALE 1:1250 @ A3

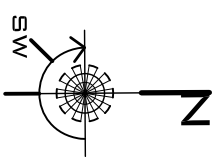

Rev.	Revision Notes	Date
A	PLANNING SUBMISSION	17-08-2021
Rev.	-	-
Rev.	-	-
Rev.	-	-
Rev.	-	-
Rev.	-	-



Job Description	PROPOSED LOW ENERGY DWELLING	Date	17-08-21	Scale	SHOWN	Drawn	IA	Checked	ND
Location	Plot 8 (ETH MELYN), HWEG ROSVA	Drawing Title	LOCATION & BLOCK PLAN						
Client	WITHEL TURN, ROCHE, PL26 BLH	Job No.	MPSS	Dwg. No.	EX-001	Rev.	A		
Client	MR R HIGH & MS J BOND	ARCO2 Architecture Ltd., ARCO2 House, Boundary Road, Dunmure, Bodmin - www.arco2.co.uk - T:01208 72100/72200 - F:01208 72270							