



1

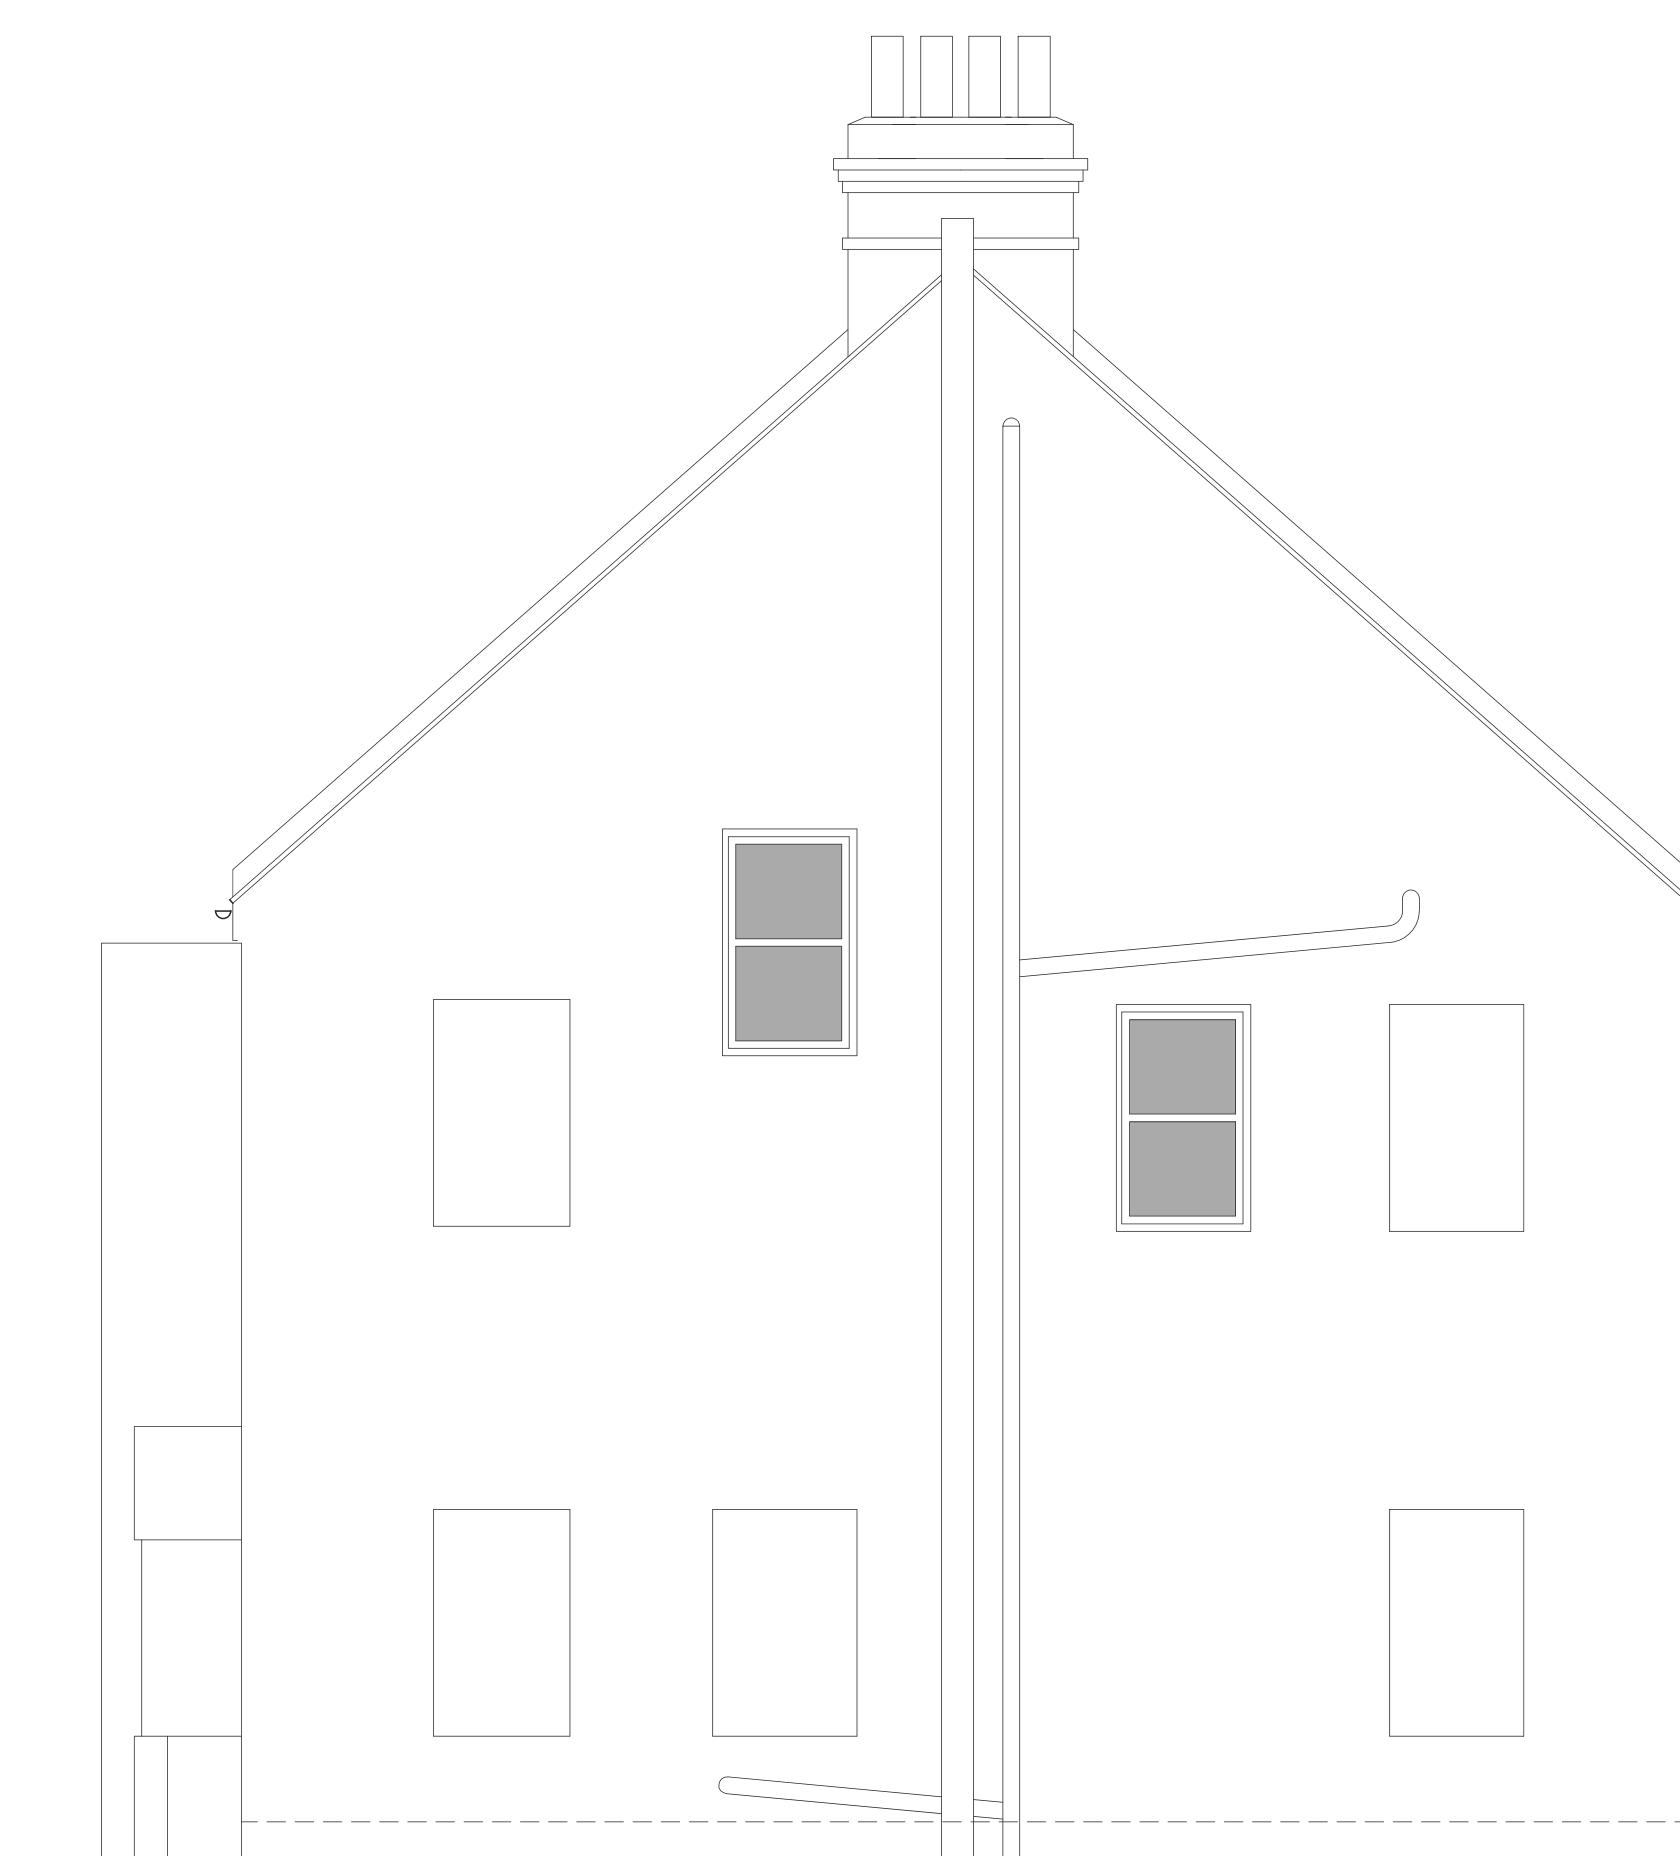

(2)

3

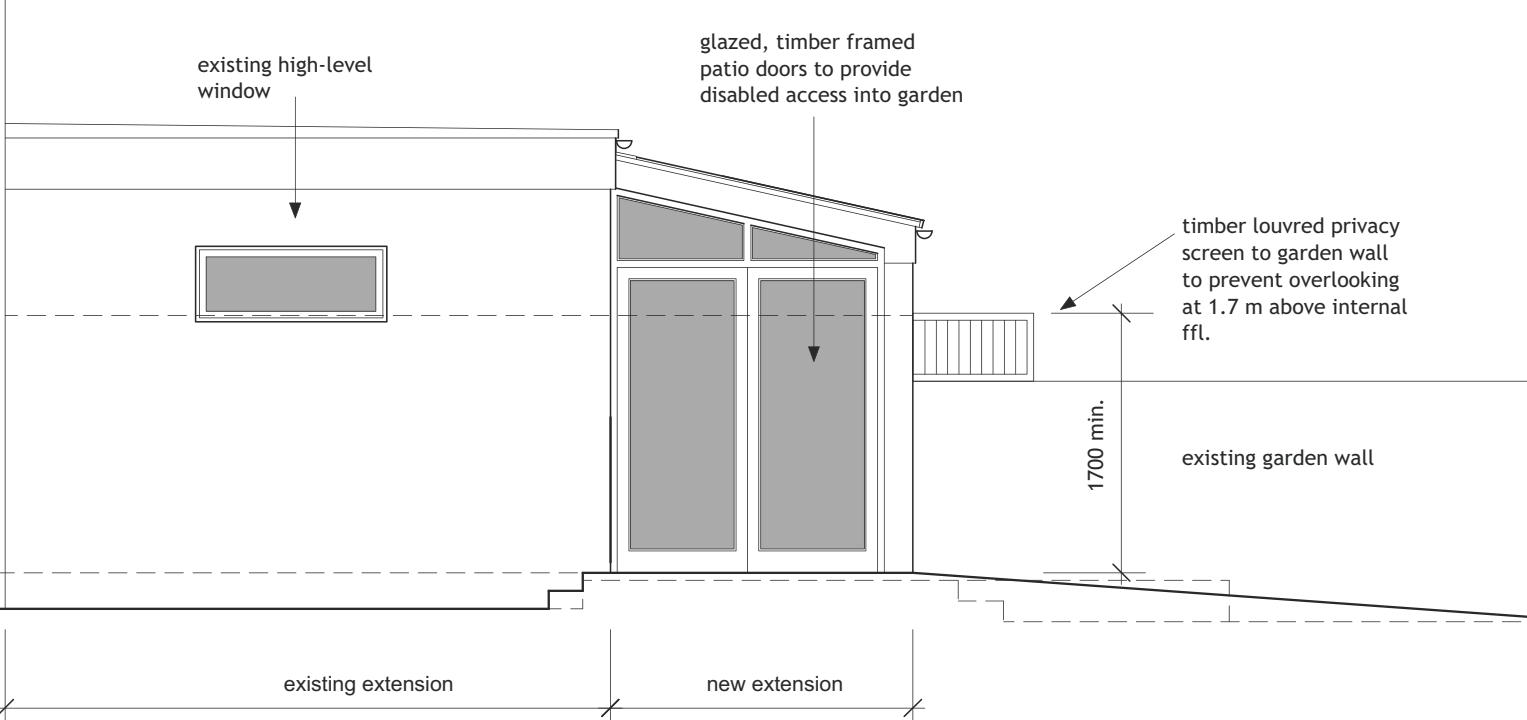

(

mm 0 1000 5000



Scale	Status	Date	Drawn	Checked
1:50 @ A1	Planning	16.7.21	th	
Drawing No.				Revision

1999