



3 Existing Second Floor Layout  
Scale: 1:50




4 Existing Rear (east) Elevation  
Scale: 1:50

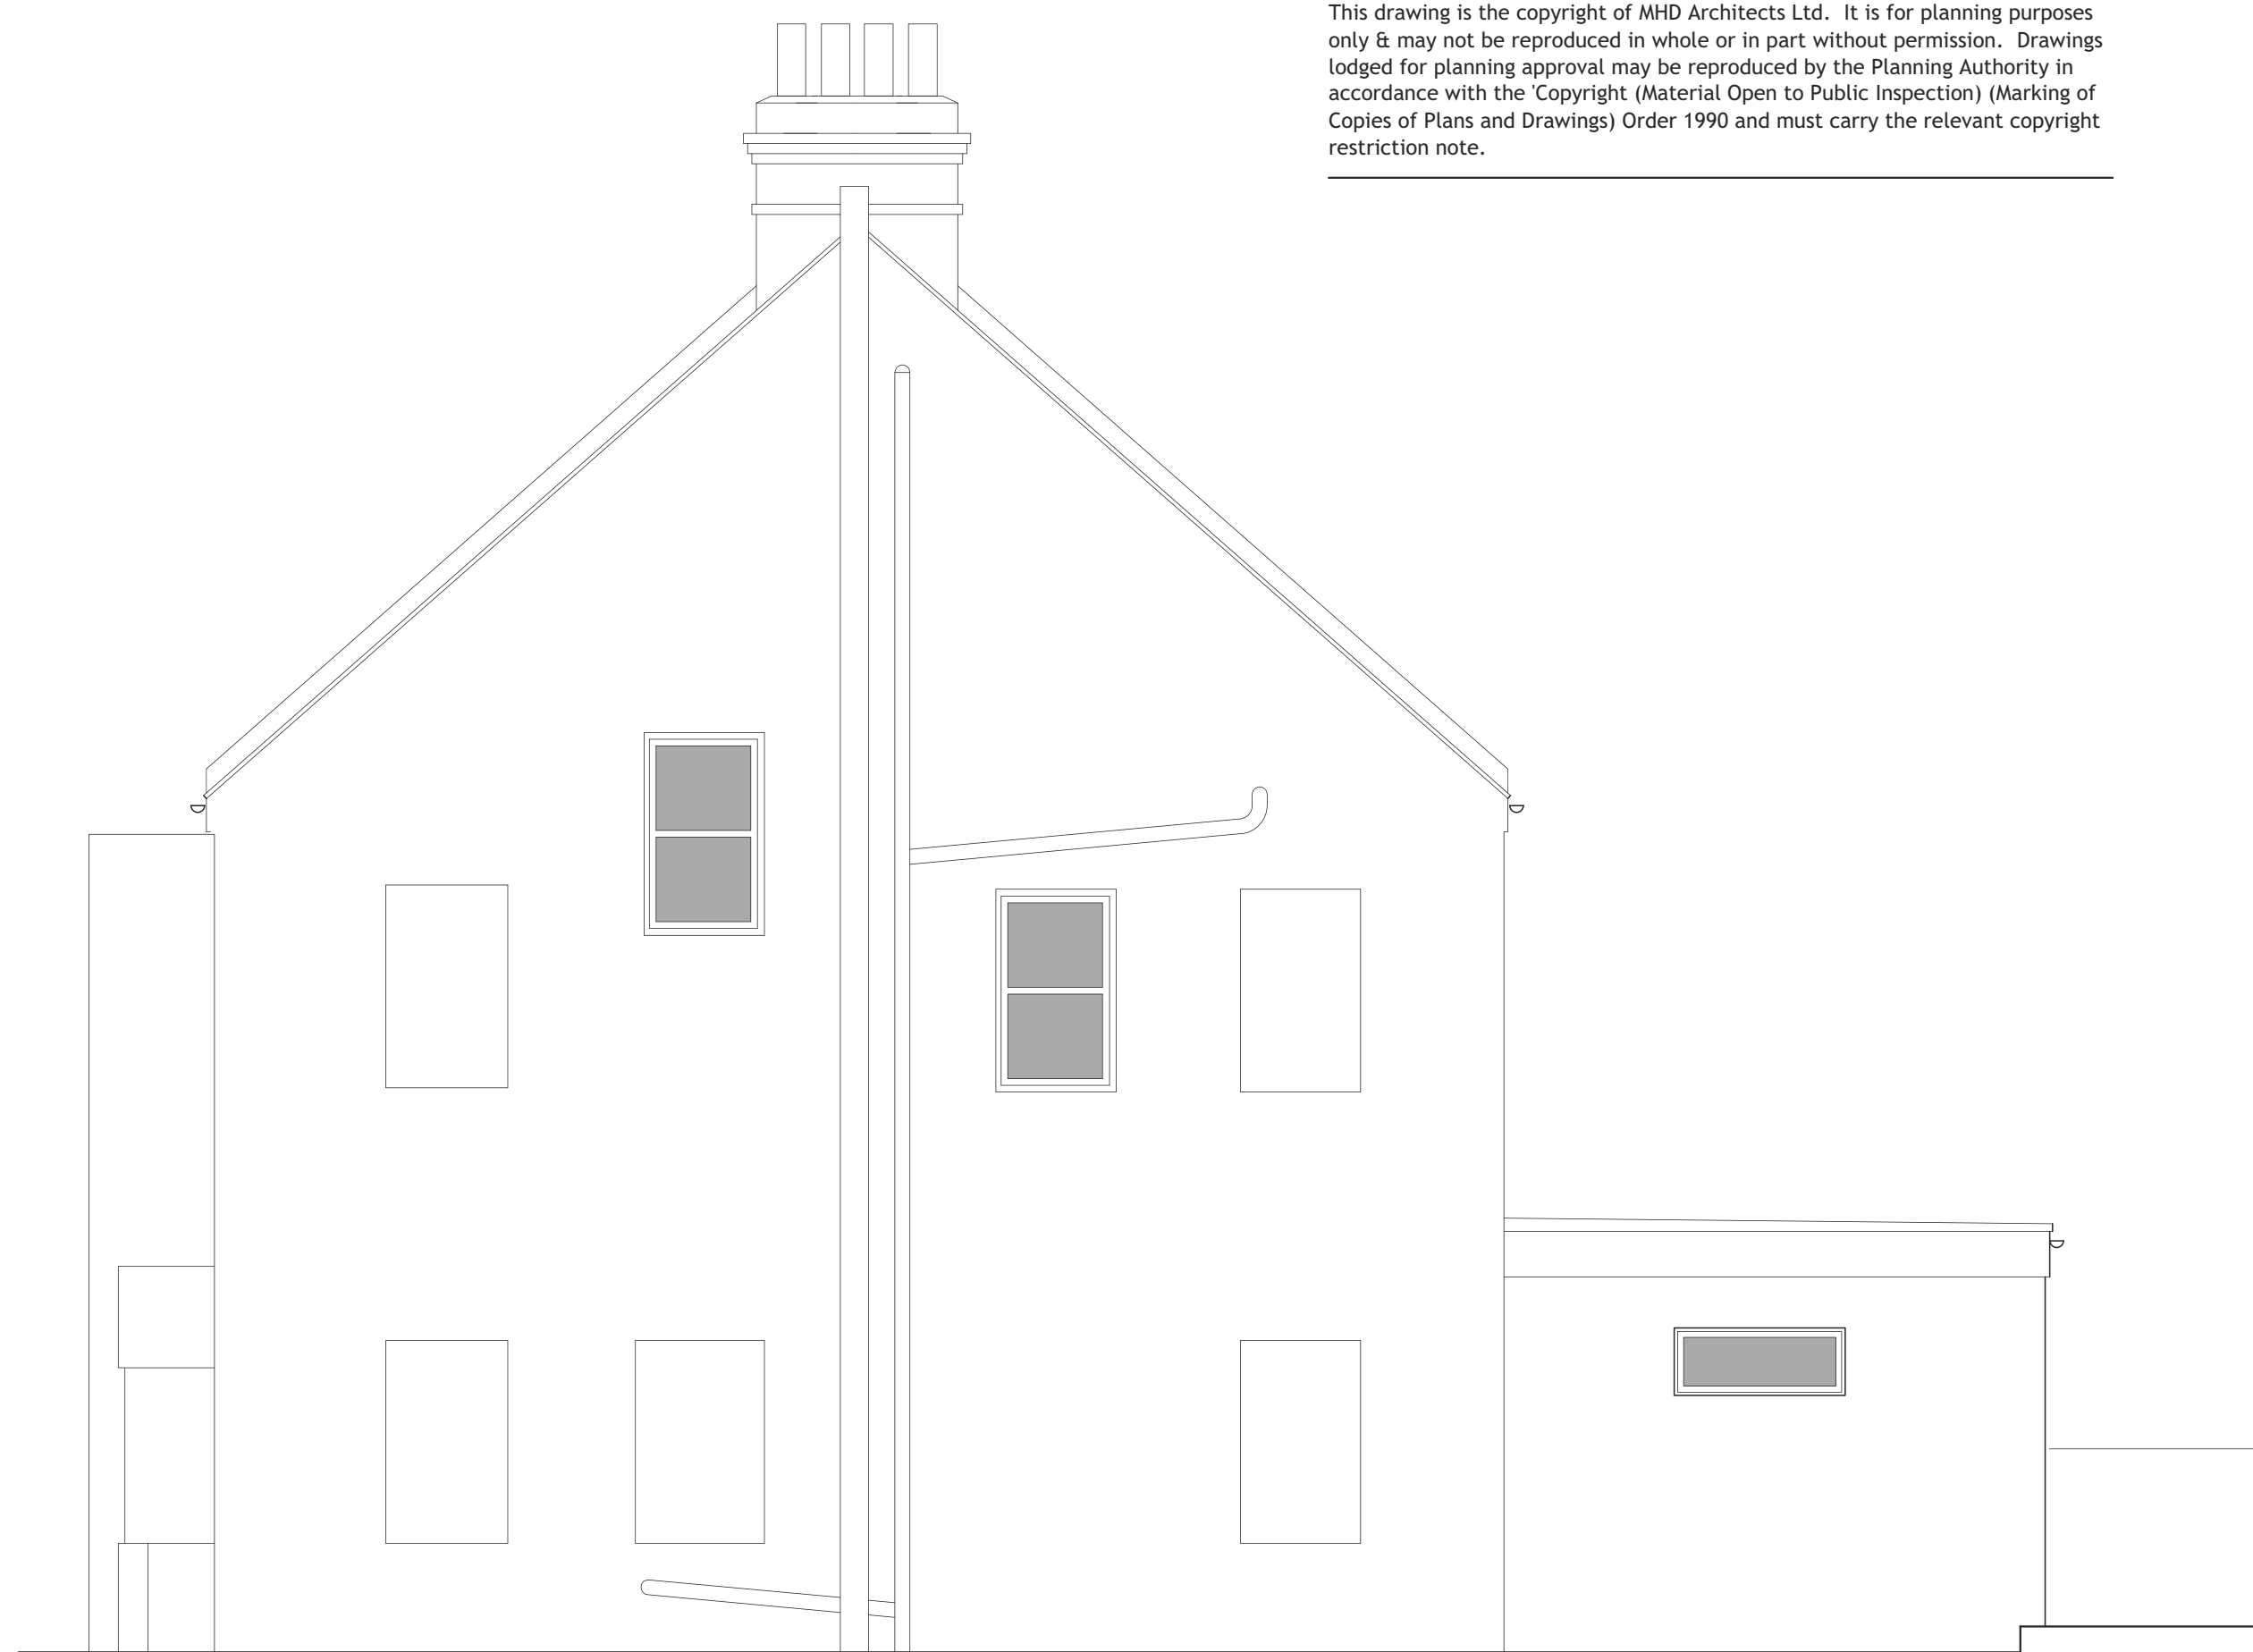

5 Existing Side (south) Elevation  
Scale: 1:50

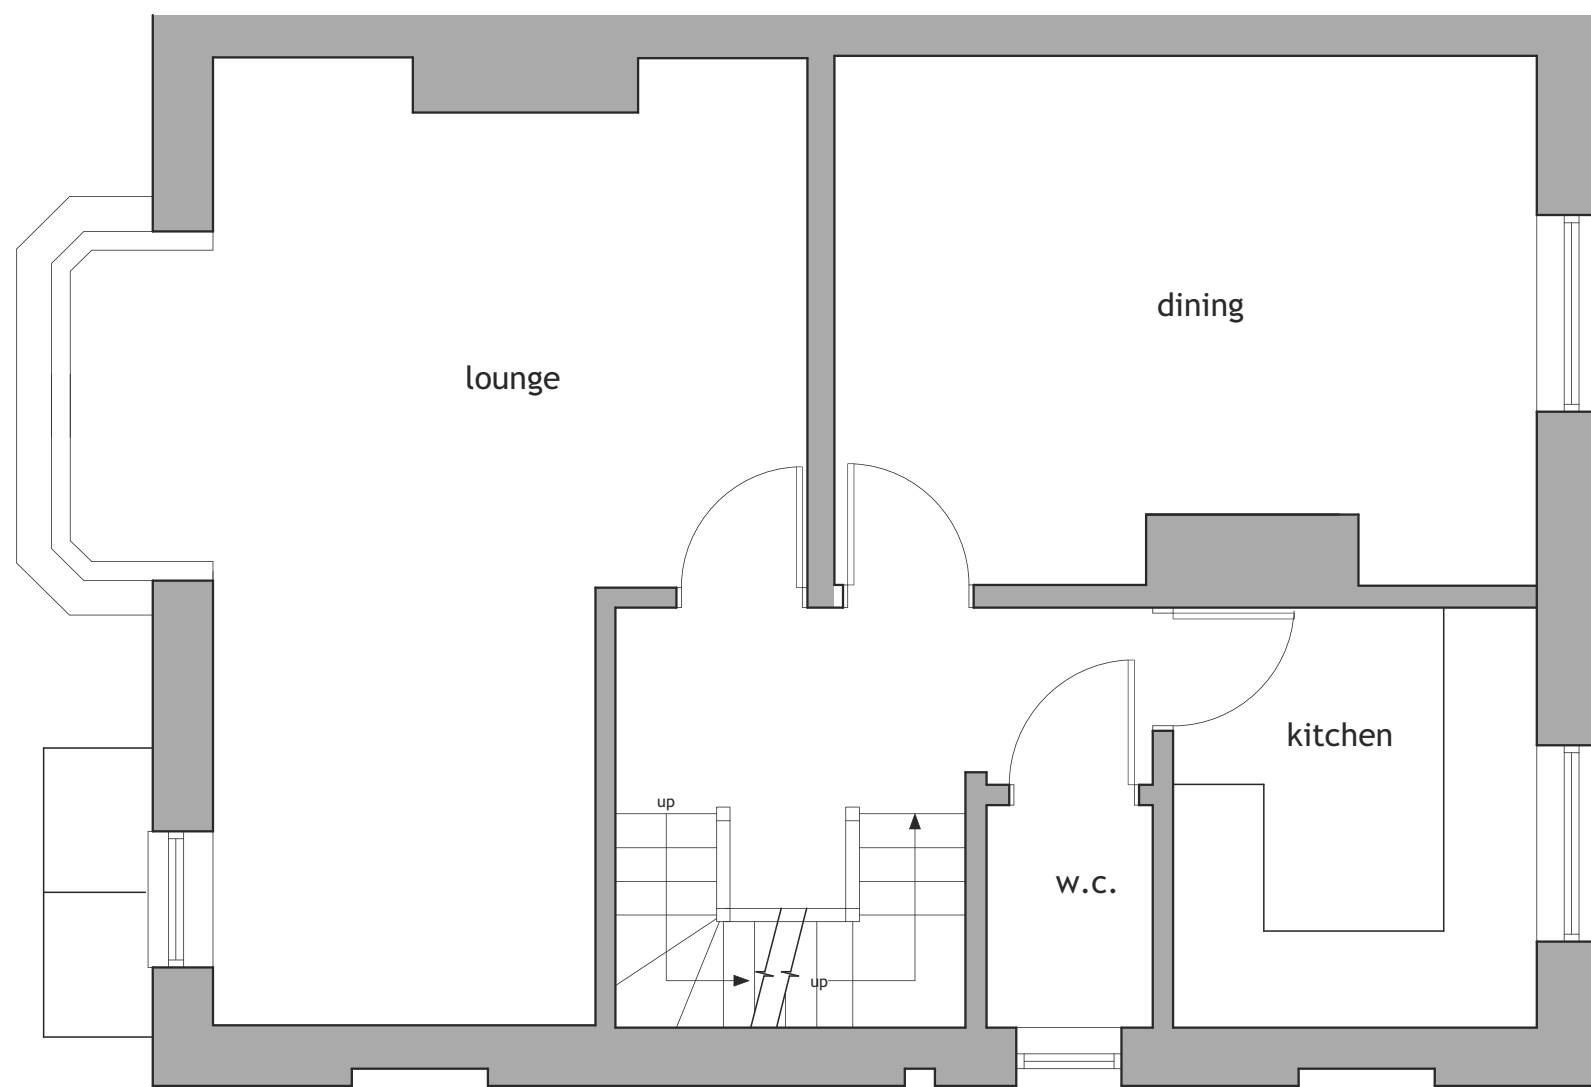

2 Existing First Floor Layout  
Scale: 1:50

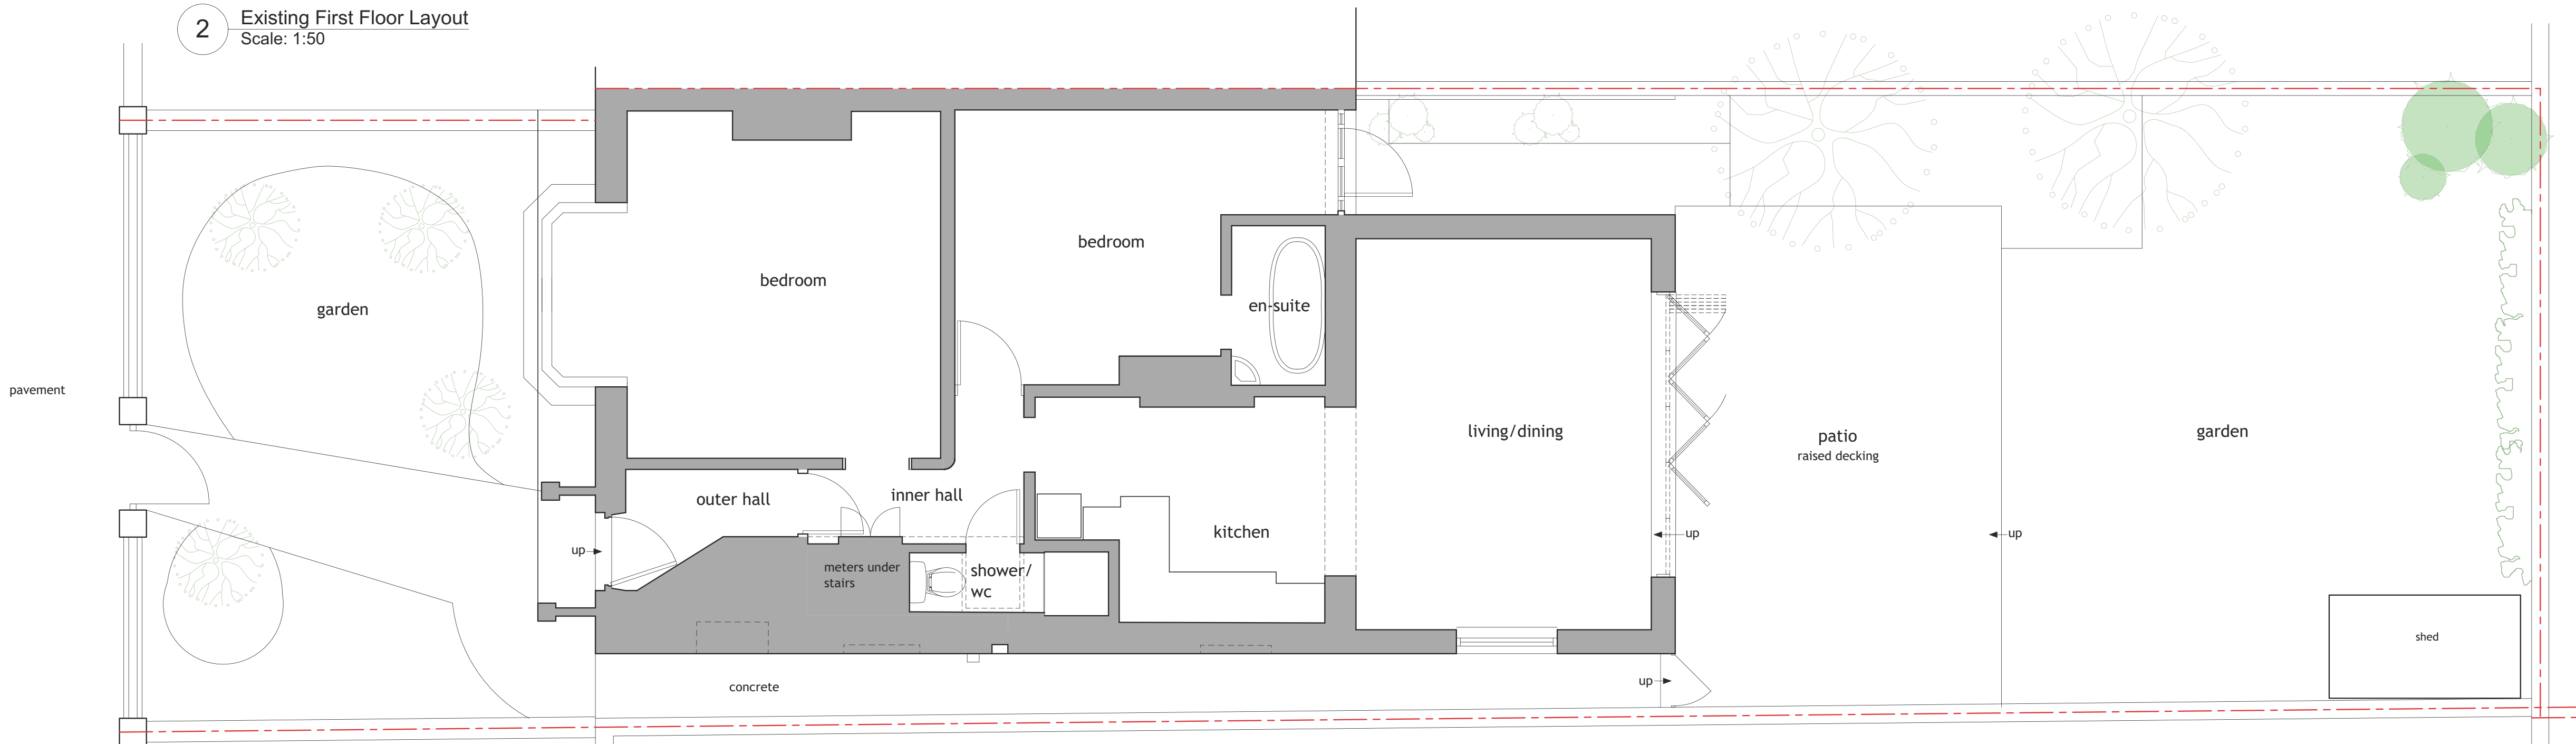


1 Existing Ground Floor Layout  
Scale: 1:50

This drawing is the copyright of MHD Architects Ltd. It is for planning purposes only & may not be reproduced in whole or in part without permission. Drawings lodged for planning approval may be reproduced by the Planning Authority in accordance with the 'Copyright (Material Open to Public Inspection) (Marking of Copies of Plans and Drawings) Order 1990 and must carry the relevant copyright restriction note.



Scale Bar 1:50

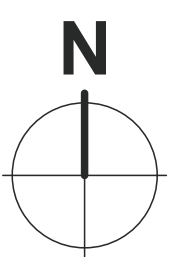

Rev	Date	Description	By
-----	------	-------------	----



Downholm Studio    Lewes Road  
Ringmer    East Sussex    BN8 5QB  
01273 814851 - 01273 814 884  
info@mhdarchitects.co.uk  
www.mhdarchitects.co.uk

Client  
**Ms. Rachel Byrd**

Project  
**Proposed Single Storey Rear Extension  
55 Rutland Gardens, Hove**

Drawing  
**Existing Layouts & Elevations**

Scale	Status	Date	Drawn	Checked
1:50 @ A1	Planning	16.6.21	th	
Drawing No.				Revision

**412\_P\_03**

-