




PLAN

LEGEND

- Storm pipe
- Perforated storm pipe in gravel
- Road Gully
- Plastic inspection chamber
- Brick catchpit
- Brick manhole
- Precast concrete catchpit
- Precast concrete manhole
- Proposed ground contours
- Proposed ground level

- NOTES
1. Attenuation tank - Wavin Aquacell Plus cellular tank wrapped in impermeable liner to manufacturers details. Tank to be suitable for HGV loading (unless height restriction barriers prevent access over).
 2. Flow control - Hydrobrake 3.0 l/s maximum
 3. Branch pipes unless noted otherwise - 150mm diameter at 1 in 100

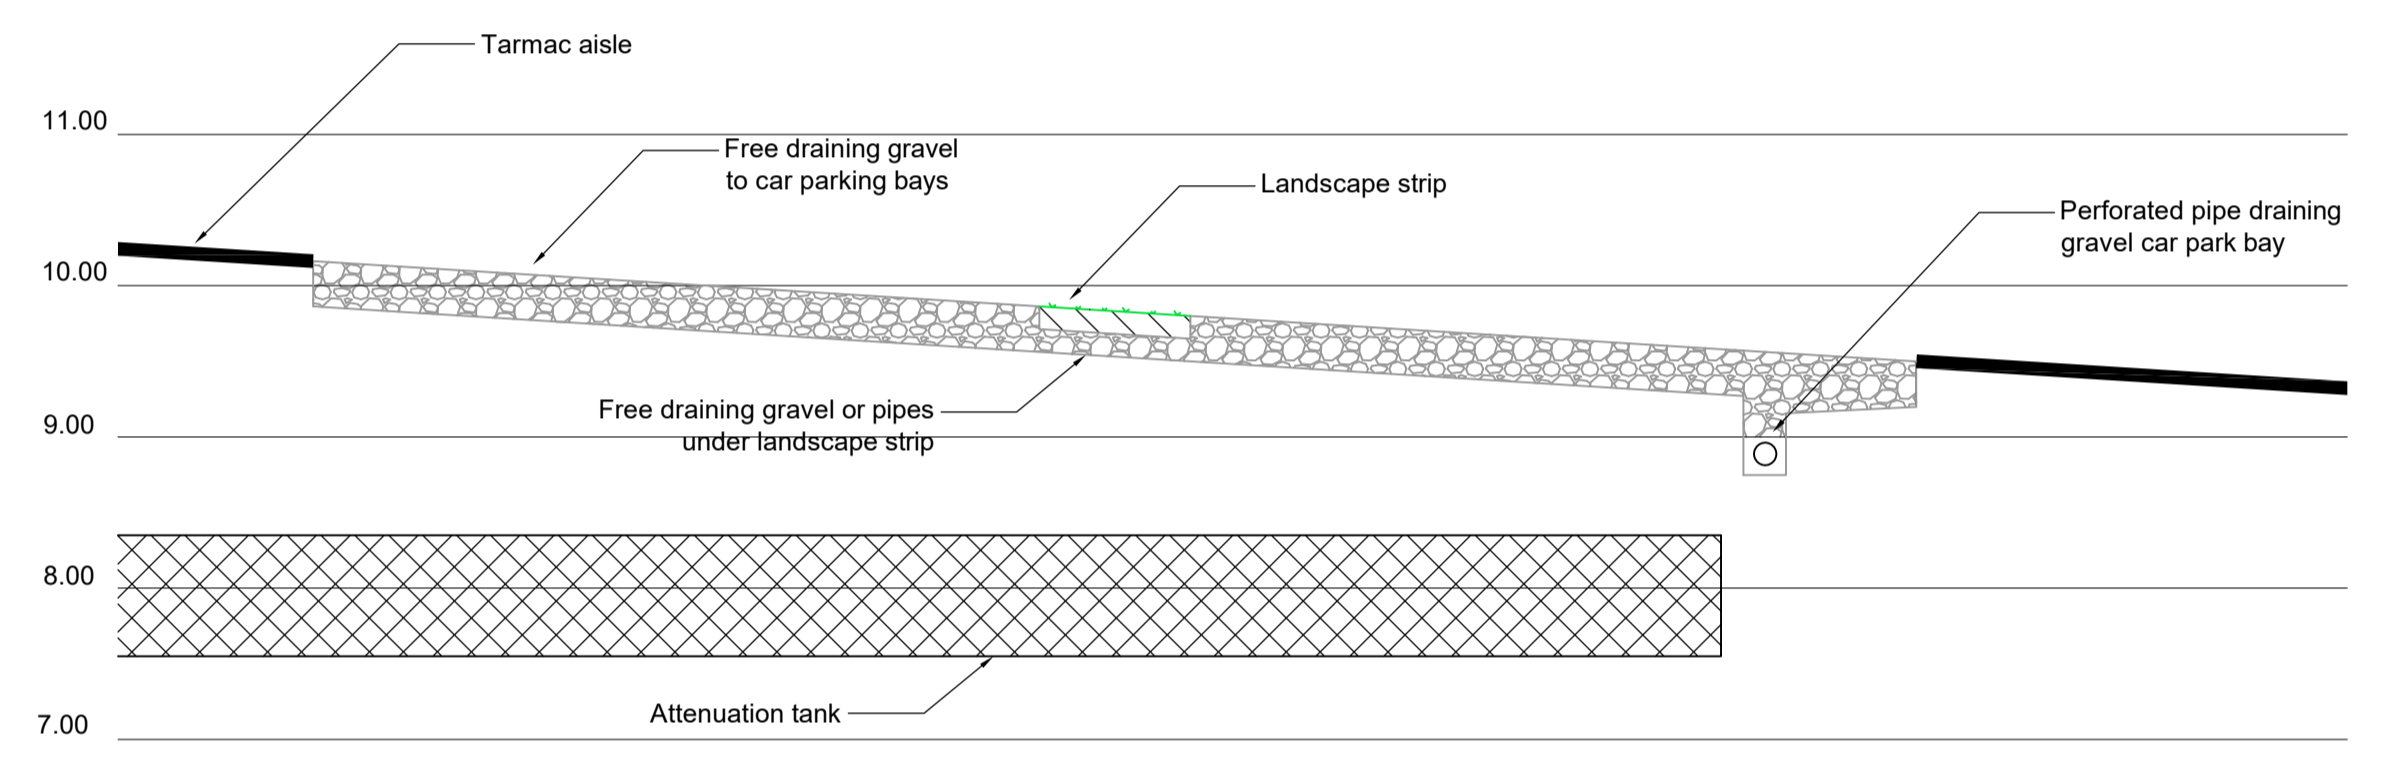

ATTENUATION TANK - PART SECTION

Scale 1:50

REVISION: P01 BY: PSA CHECKED: DATE: 28/07/2021
Initial issue

STATUS: S4a | FOR PLANNING



PROJECT: PULBOROUGH GARDEN CENTRE
STOPHAM ROAD
PULBOROUGH, RH20 1DS

TITLE: CAR PARK & WAREHOUSE
SURFACE WATER
SCHEME ARRANGEMENT

Hadfield Cawkwell Davidson
Broomgrove Lodge, 13 Broomgrove Rd, Sheffield, S10 2LZ T 0114 266 8181 www.hcd.co.uk

HCD PROJECT NO. 2019-249	SCALE 1:500 @ A1 (UNO)	REV P01
PROJECT NO. 19249	ORIGINATOR HCD	VOLUME A0
LEVEL 00	TYPE DR	ROLE + NUMBER S-52-001