



STAIRS
 TREADS 1"
 RISERS 3/4"
 STRINGS 1/4"
 RAIN WATER
 SOAKAWAYS
 15' OUT.

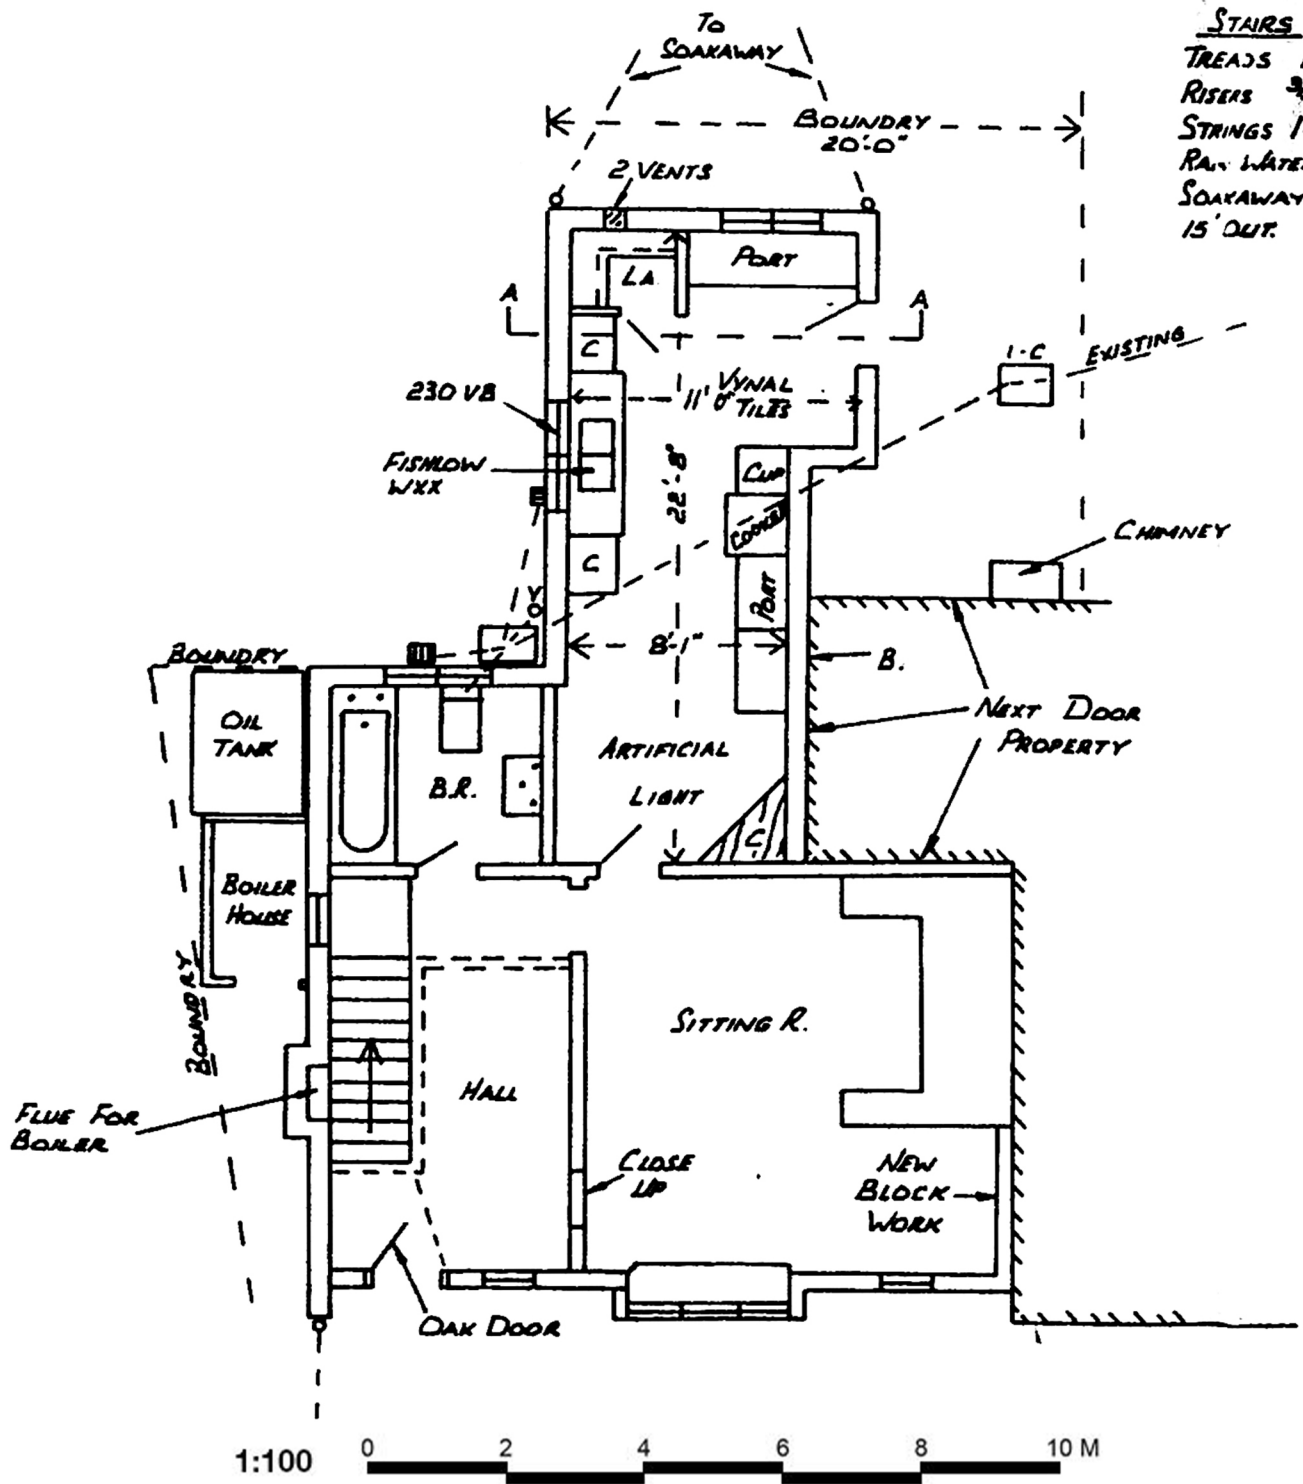


1:100 0 2 4 6 8 10 M

Ground Floor Improvements

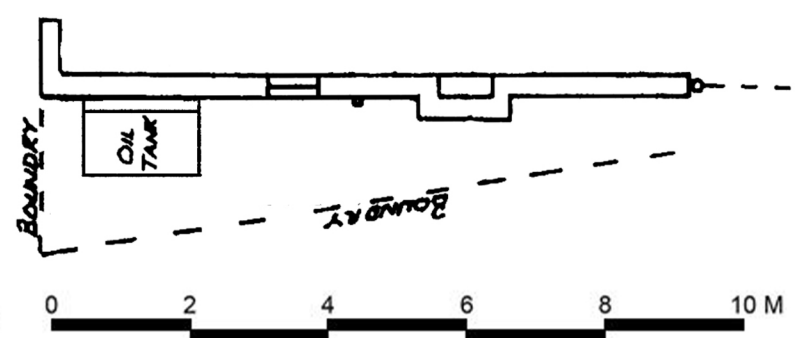


1:100 0 2 4 6 8 10 M

New Tank - Floor Plan

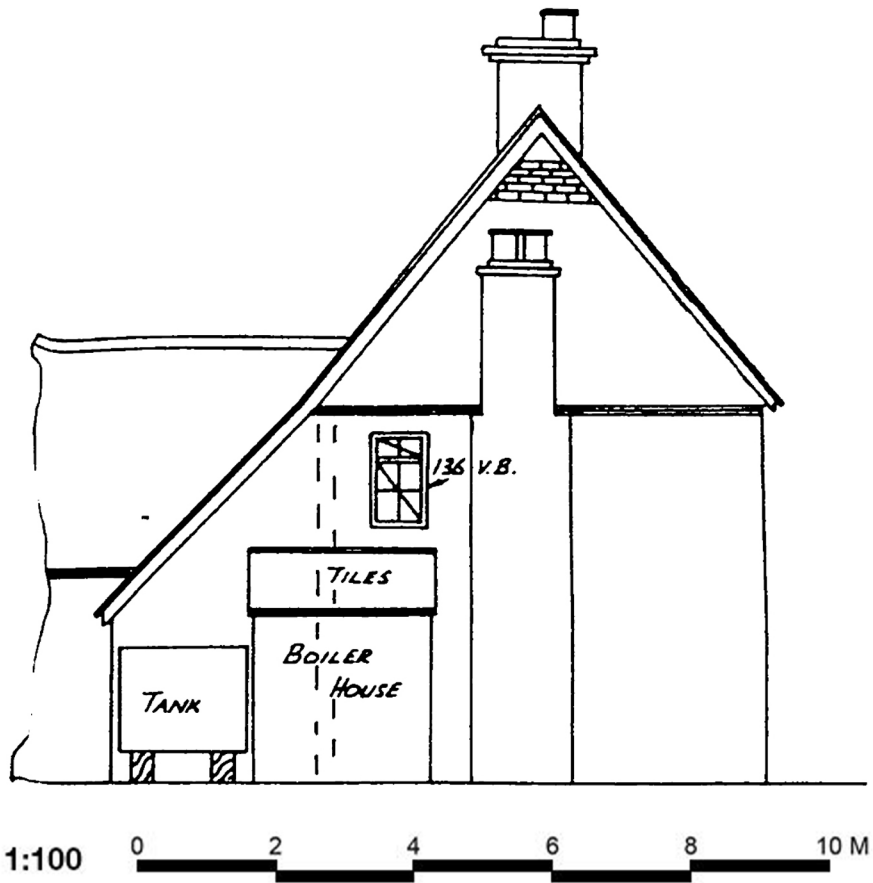

End Elevation

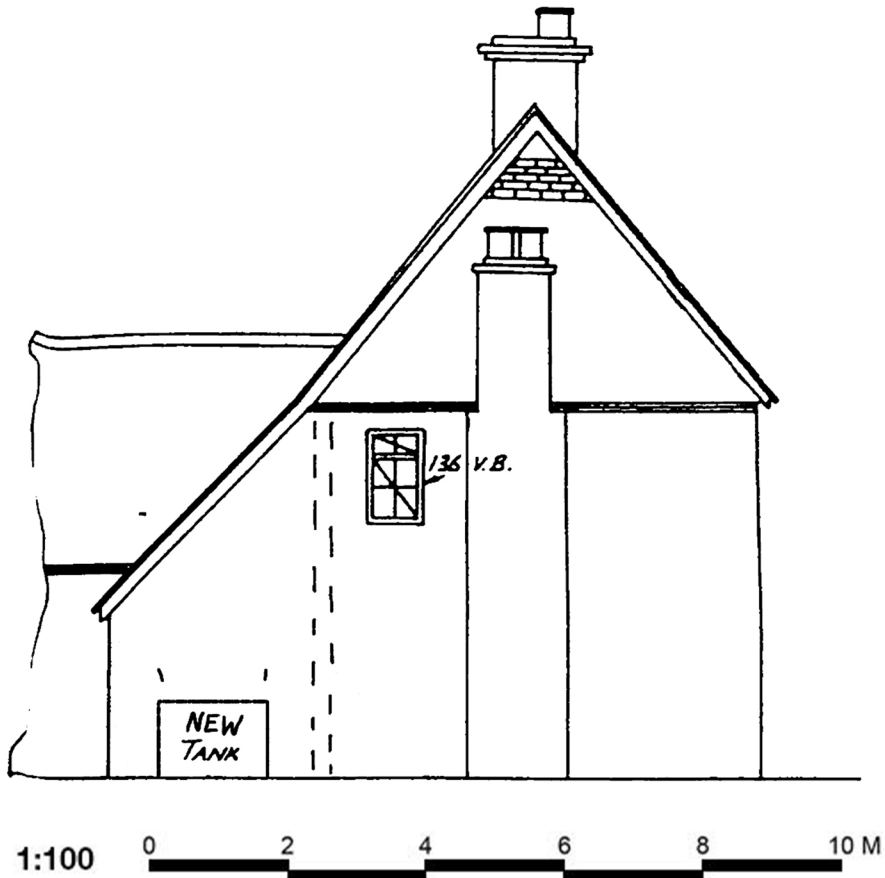

New Tank - End Elevation