


HARD STANDING

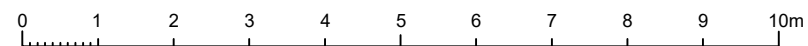

PROJECT THE SMITHY	
CLIENT 2 STOREY SIDE EXTENSION AND SINGLE STOREY REAR EXTENSION	
PLANS AS EXISTING	
SCALE 1:100 @ A3	
DRAWING NUMBER 2	REV