
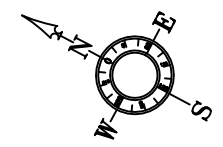


HARD STANDING

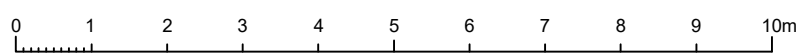

| | |
|---|----------|
| PROJECT The Smithy, Hall Road, Panfield, Braintree CM7 5AW | |
| CLIENT 2 STOREY SIDE EXTENSION AND SINGLE STOREY REAR EXTENSION | |
| PLANS AS PROPOSED | |
| | |
| SCALE 1:100 @ A3 | REV D |
| DRAWING NUMBER 3 | REV D |