


PROPOSED SIDE ELEVATION 1:100



PROPOSED REAR ELEVATION 1:100

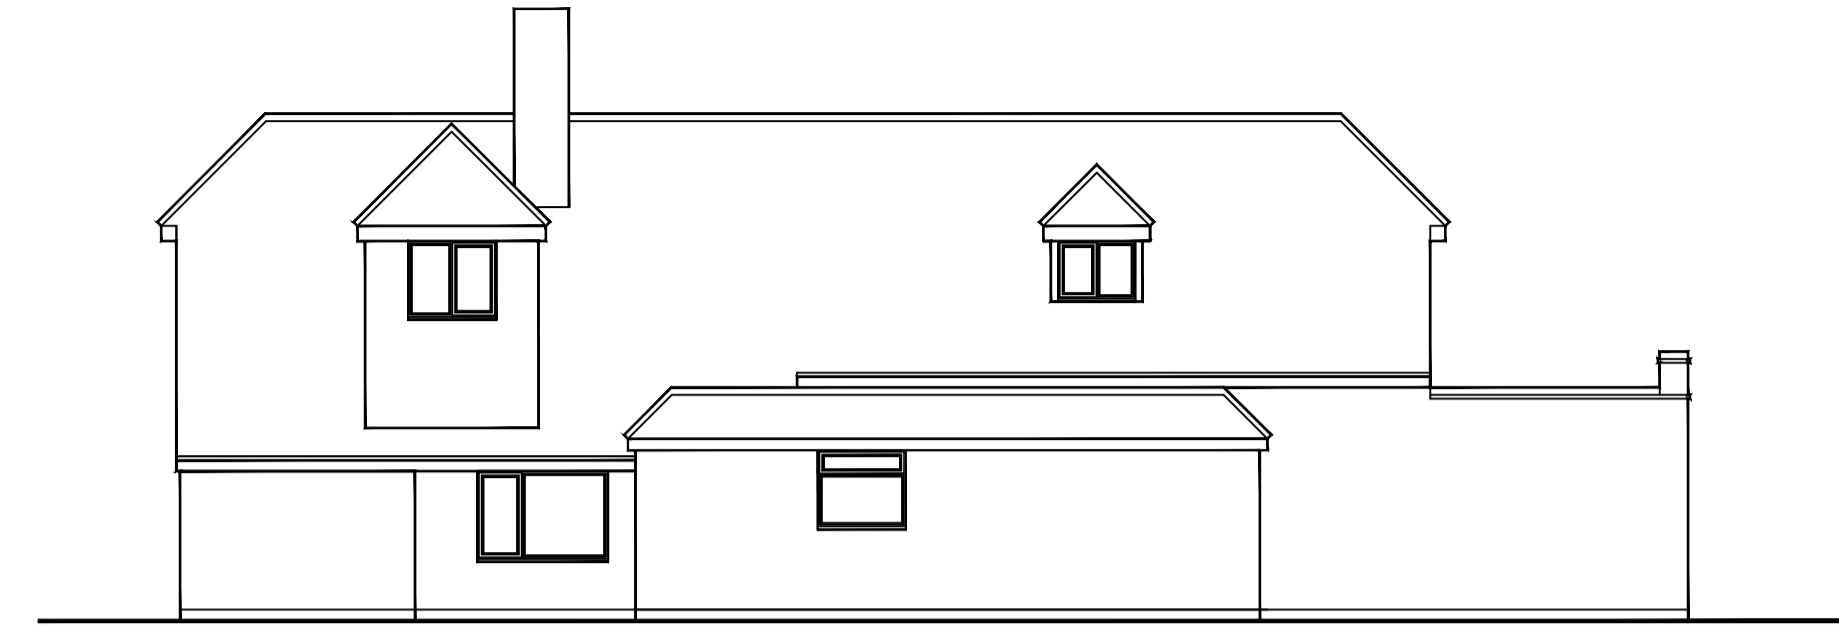


PROPOSED ELEVATION 1:100




PROPOSED FRONT ELEVATION 1:100

Scale bar 1:100 1 2 3 4 5m

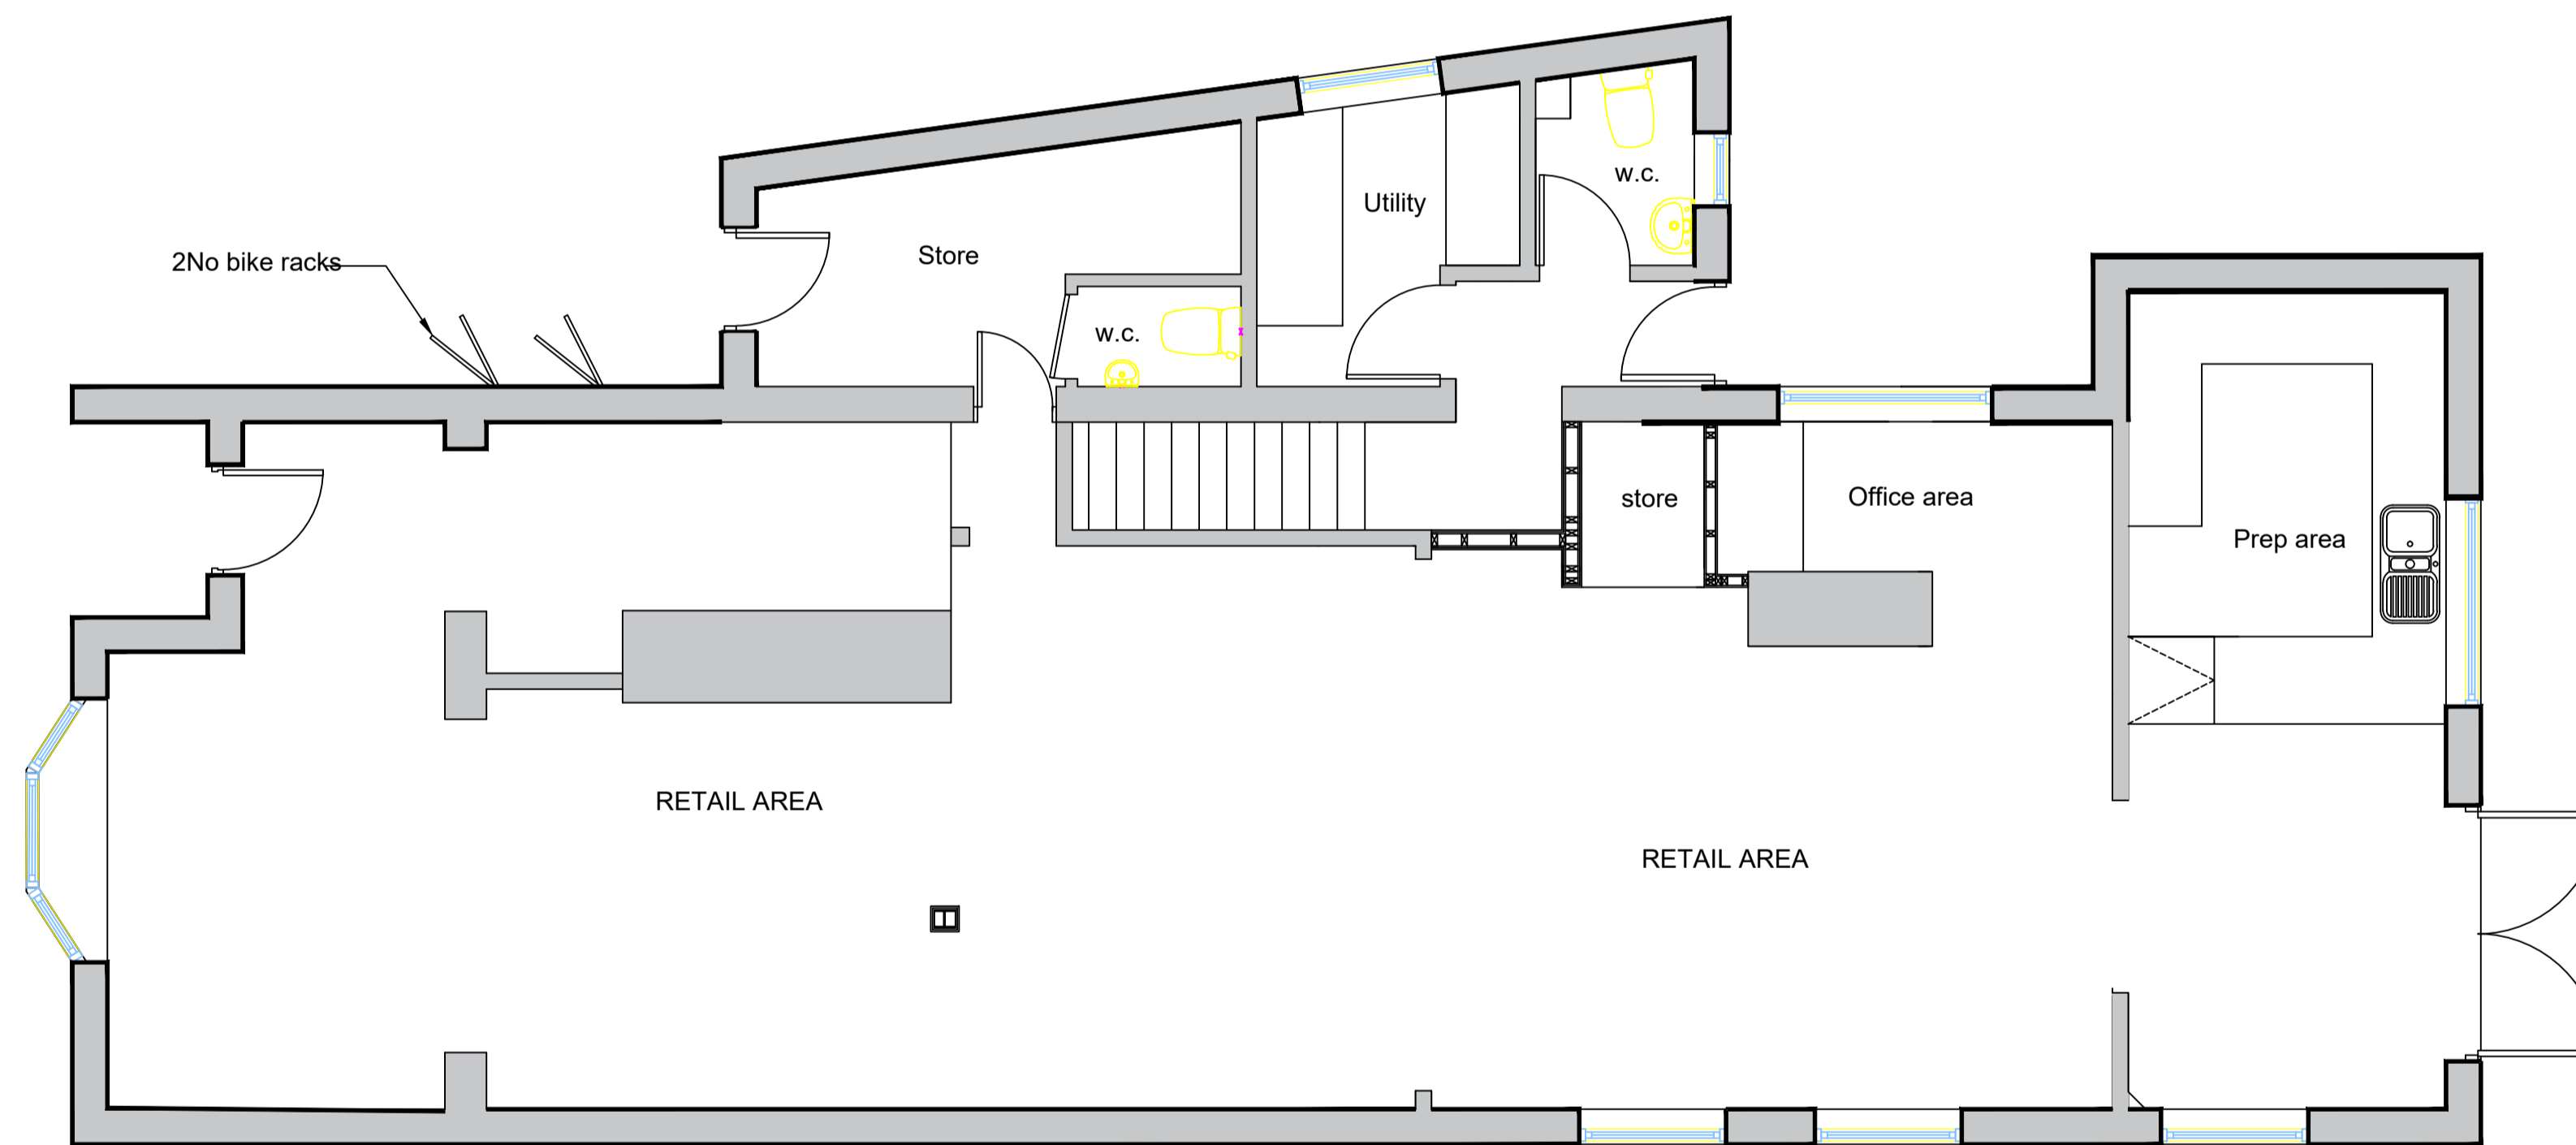

PROPOSED GROUND FLOOR PLAN 1:50

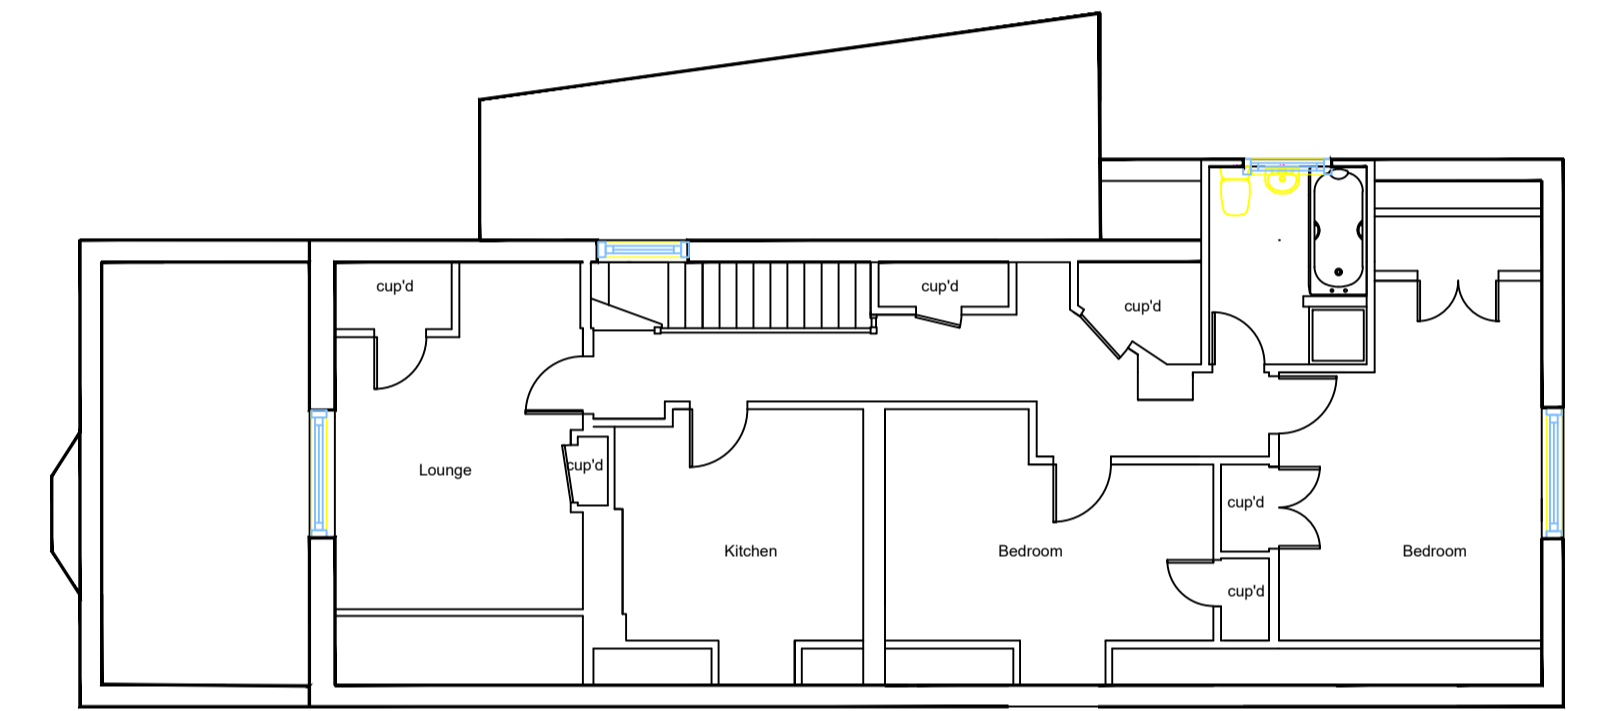

PROPOSED FIRST FLOOR PLAN 1:100

DR4

PROPOSED ALTERATIONS

at
 East Boldre Post Office
 East Boldre Road
 East Boldre
 Brockenhurst
 SO42 7WD

Client
 East Boldre Community Stores Limited

PROPOSED PLANS AND ELEVATIONS

BUILDING PLANS & ESTIMATING

9 The Close
 Holbury
 Southampton
 Hampshire
 SO45 2PG

Email abbott.bob@sky.com
 Tel 07795 692060

Scale Bar 1:50

