



EXISTING SIDE ELEVATION 1:100





EXISTING REAR ELEVATION 1:100

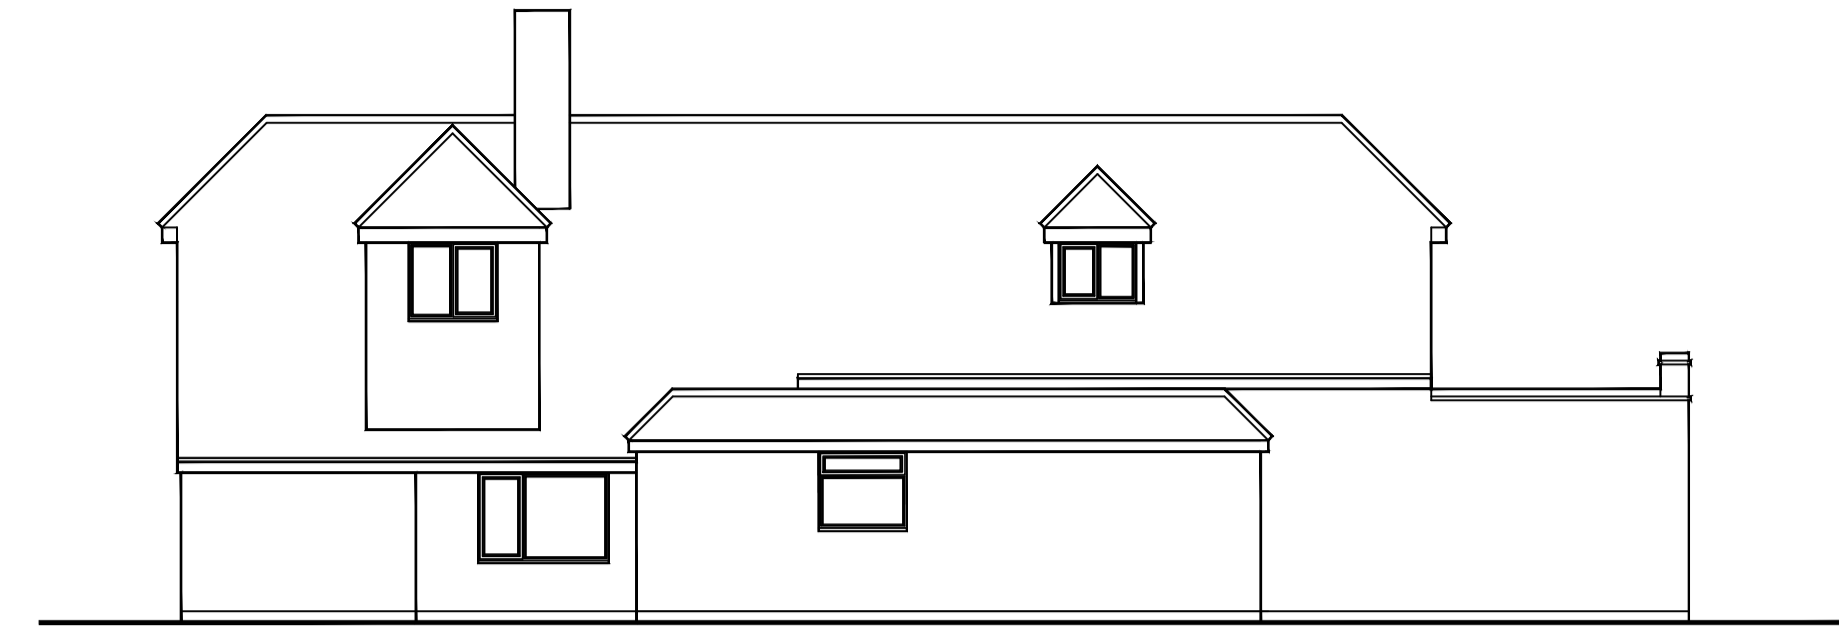


EXISTING SIDE ELEVATION 1:100

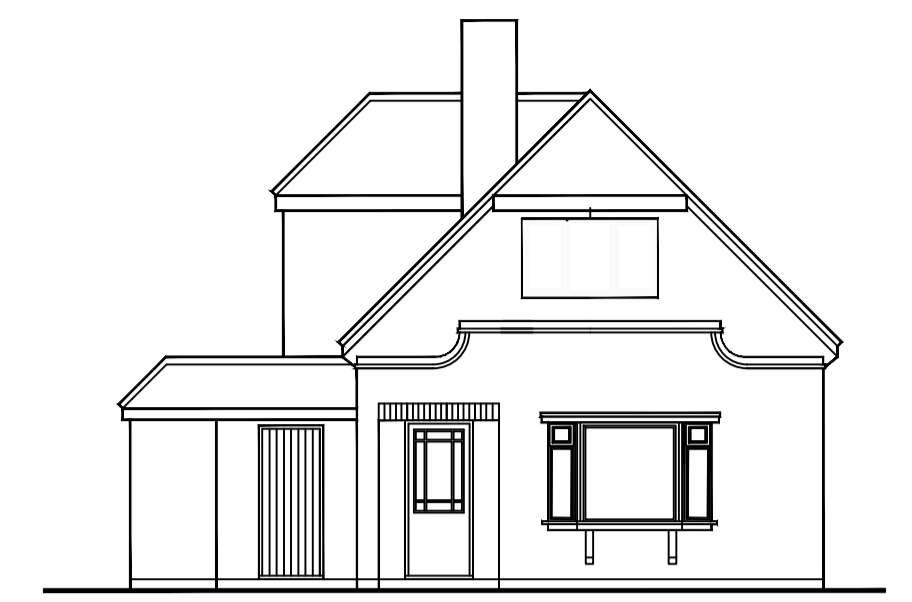

EXISTING FRONT ELEVATION 1:100

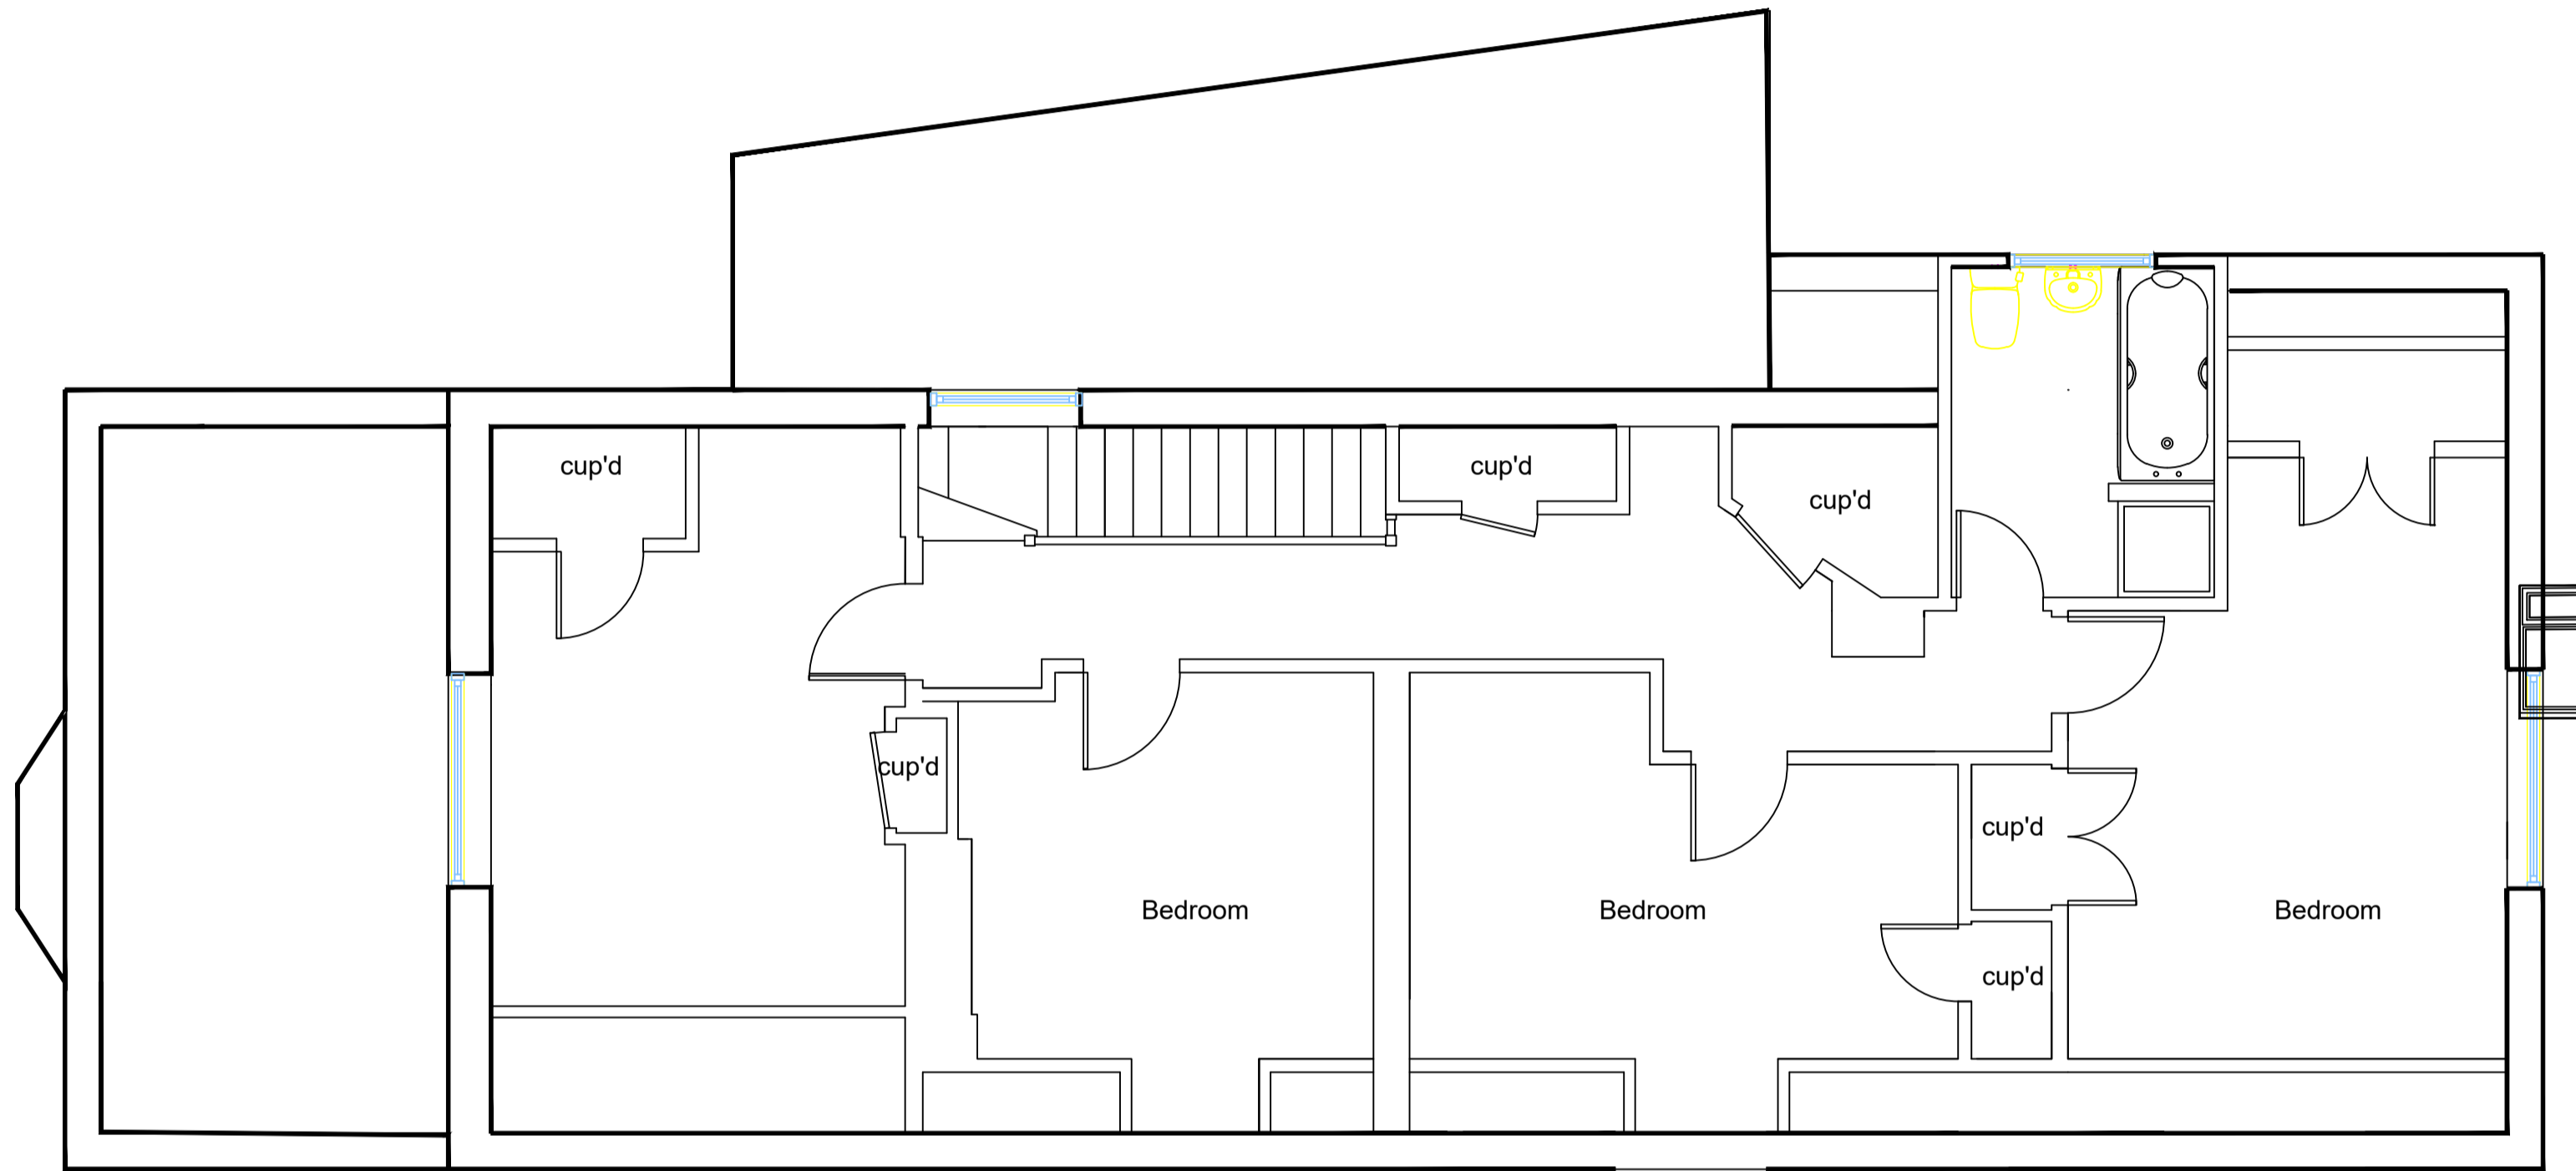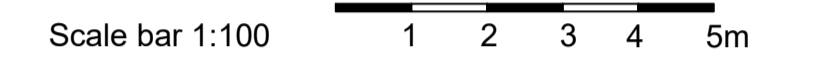

EXISTING FIRST FLOOR PLAN 1:50

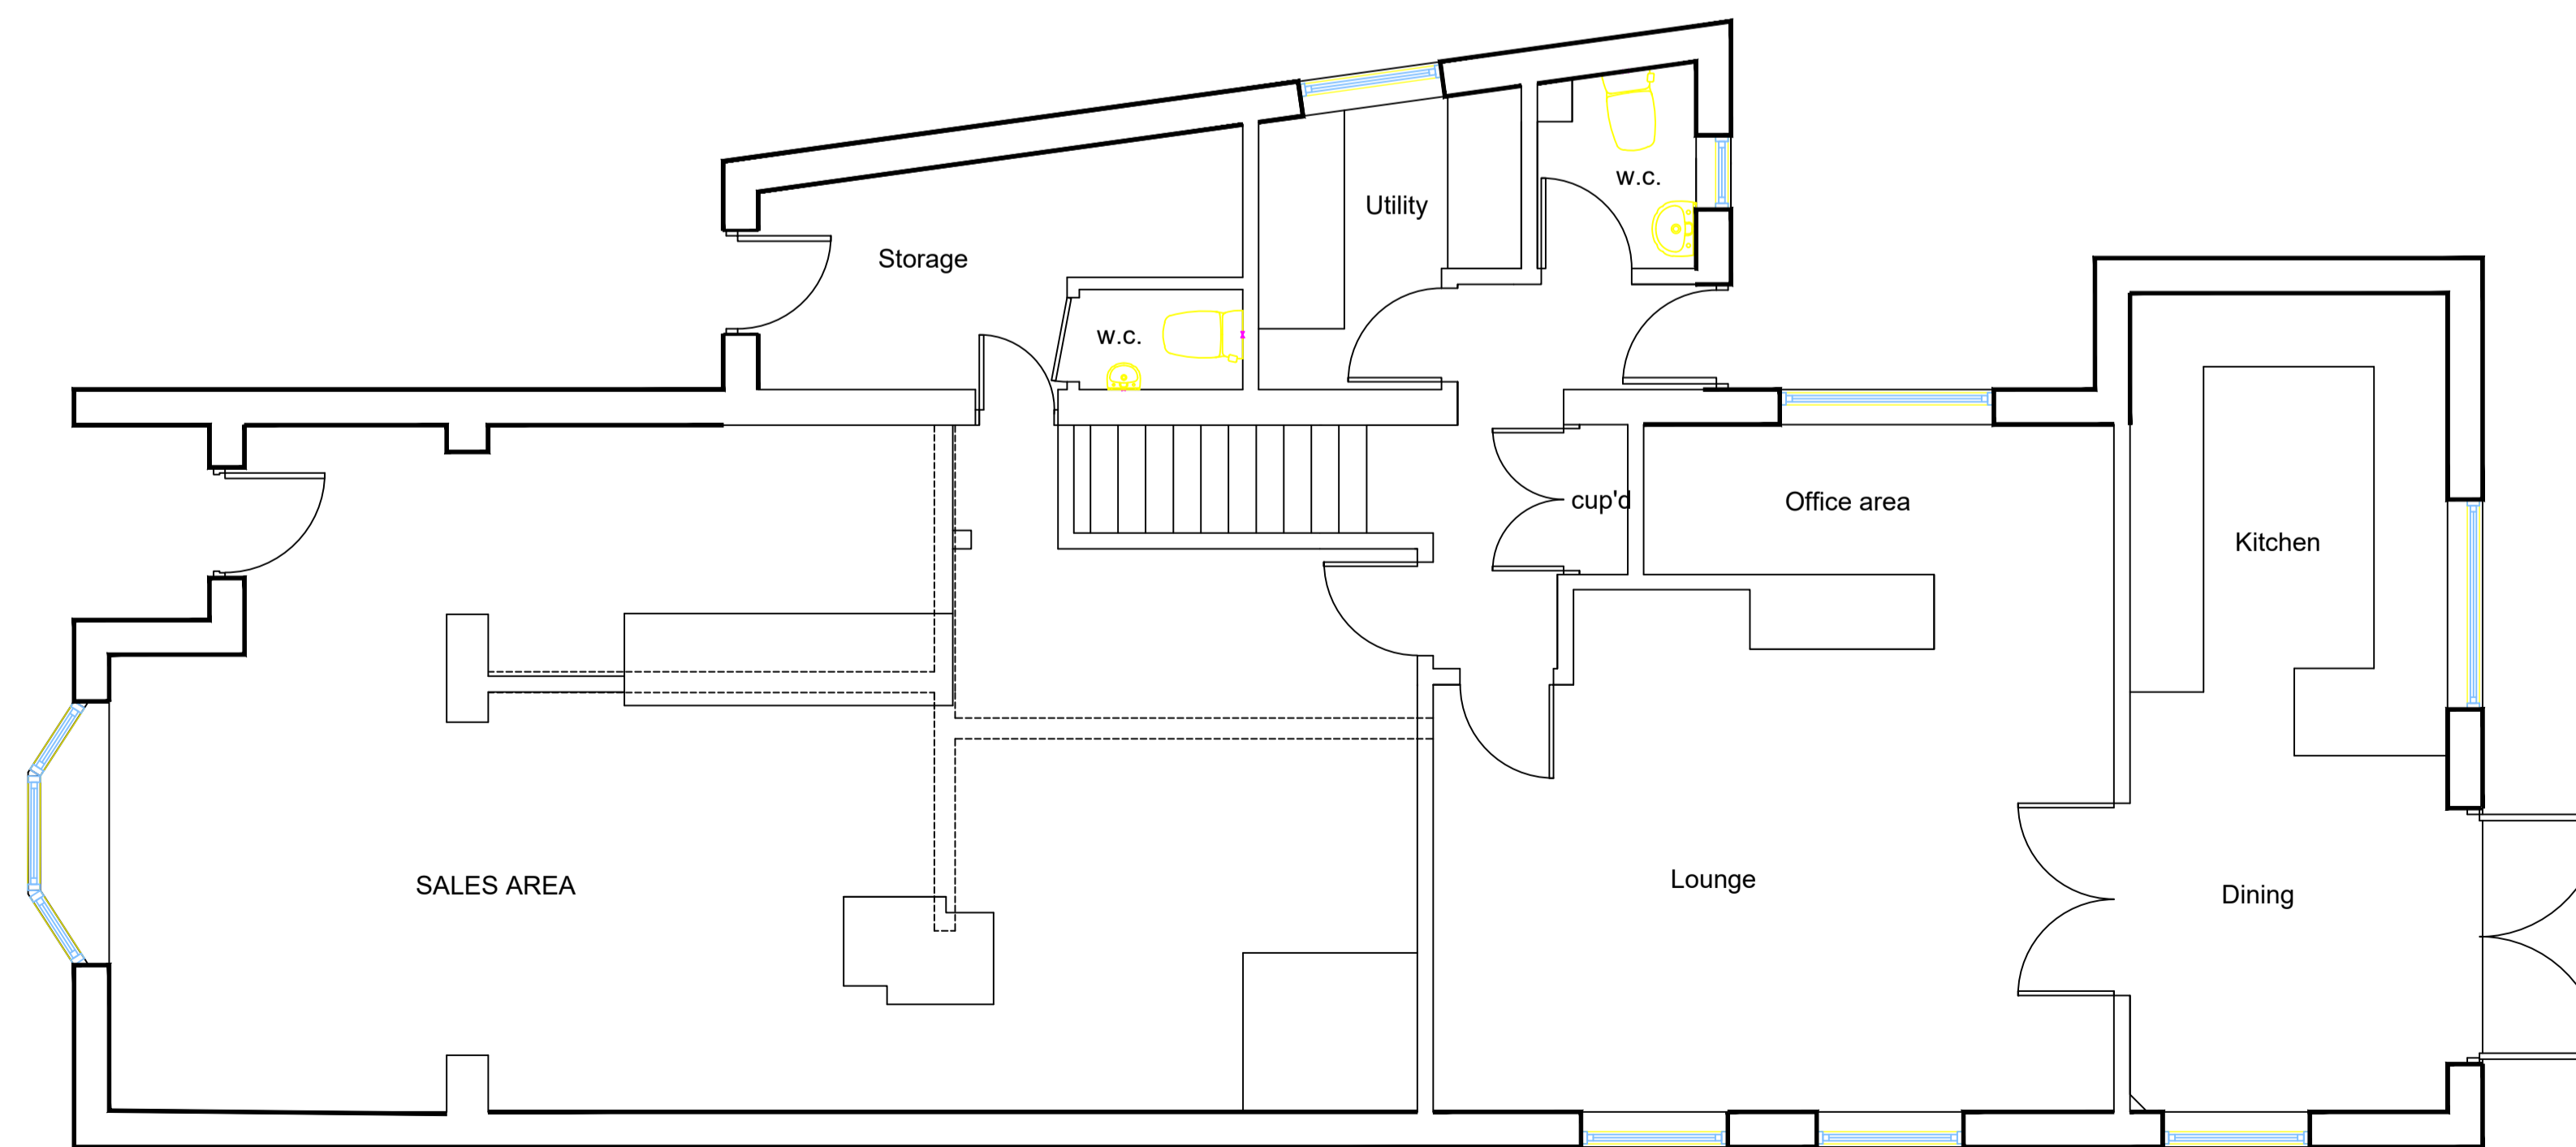

EXISTING GROUND FLOOR PLAN 1:50

Scale Bar 1:50



DR3

PROPOSED ALTERATIONS

at
 East Boldre Post Office
 East Boldre Road
 East Boldre
 Brockenhurst
 SO42 7WD

Client
 East Boldre Community Stores Limited

EXISTING PLANS AND ELEVATIONS

BUILDING PLANS & ESTIMATING

9 The Close
 Holbury
 Southampton
 Hampshire
 SO45 2PG

Email abbott.bob@sky.com
 Tel 07795 692060