


BROOKS / MURRAY ARCHITECTS

8-10 NEW NORTH PLACE LONDON EC2A 4JA | TEL 020 7739 9955 FAX 020 7739 9944 | architects@brooksmurray.com

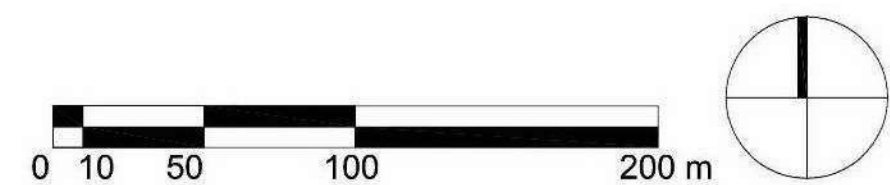

CLIENT: Elsick Development Company

DRAWING TITLE: Phase 1A Plan

JOB: Chapelton of Elsick

DATE: Aug 2011

SCALE: 1:5000 @ A3 1:2500 @ A1

DRAWING NUMBER: 859-199 A

DO NOT SCALE FROM THIS DRAWING. THIS DRAWING AND ANY DESIGNS INDICATED THEREON ARE COPYRIGHT OF BROOKS / MURRAY ARCHITECTS. ALL RIGHTS ARE RESERVED.