




Elevation to Stewarton Street (South) as Existing @1:50

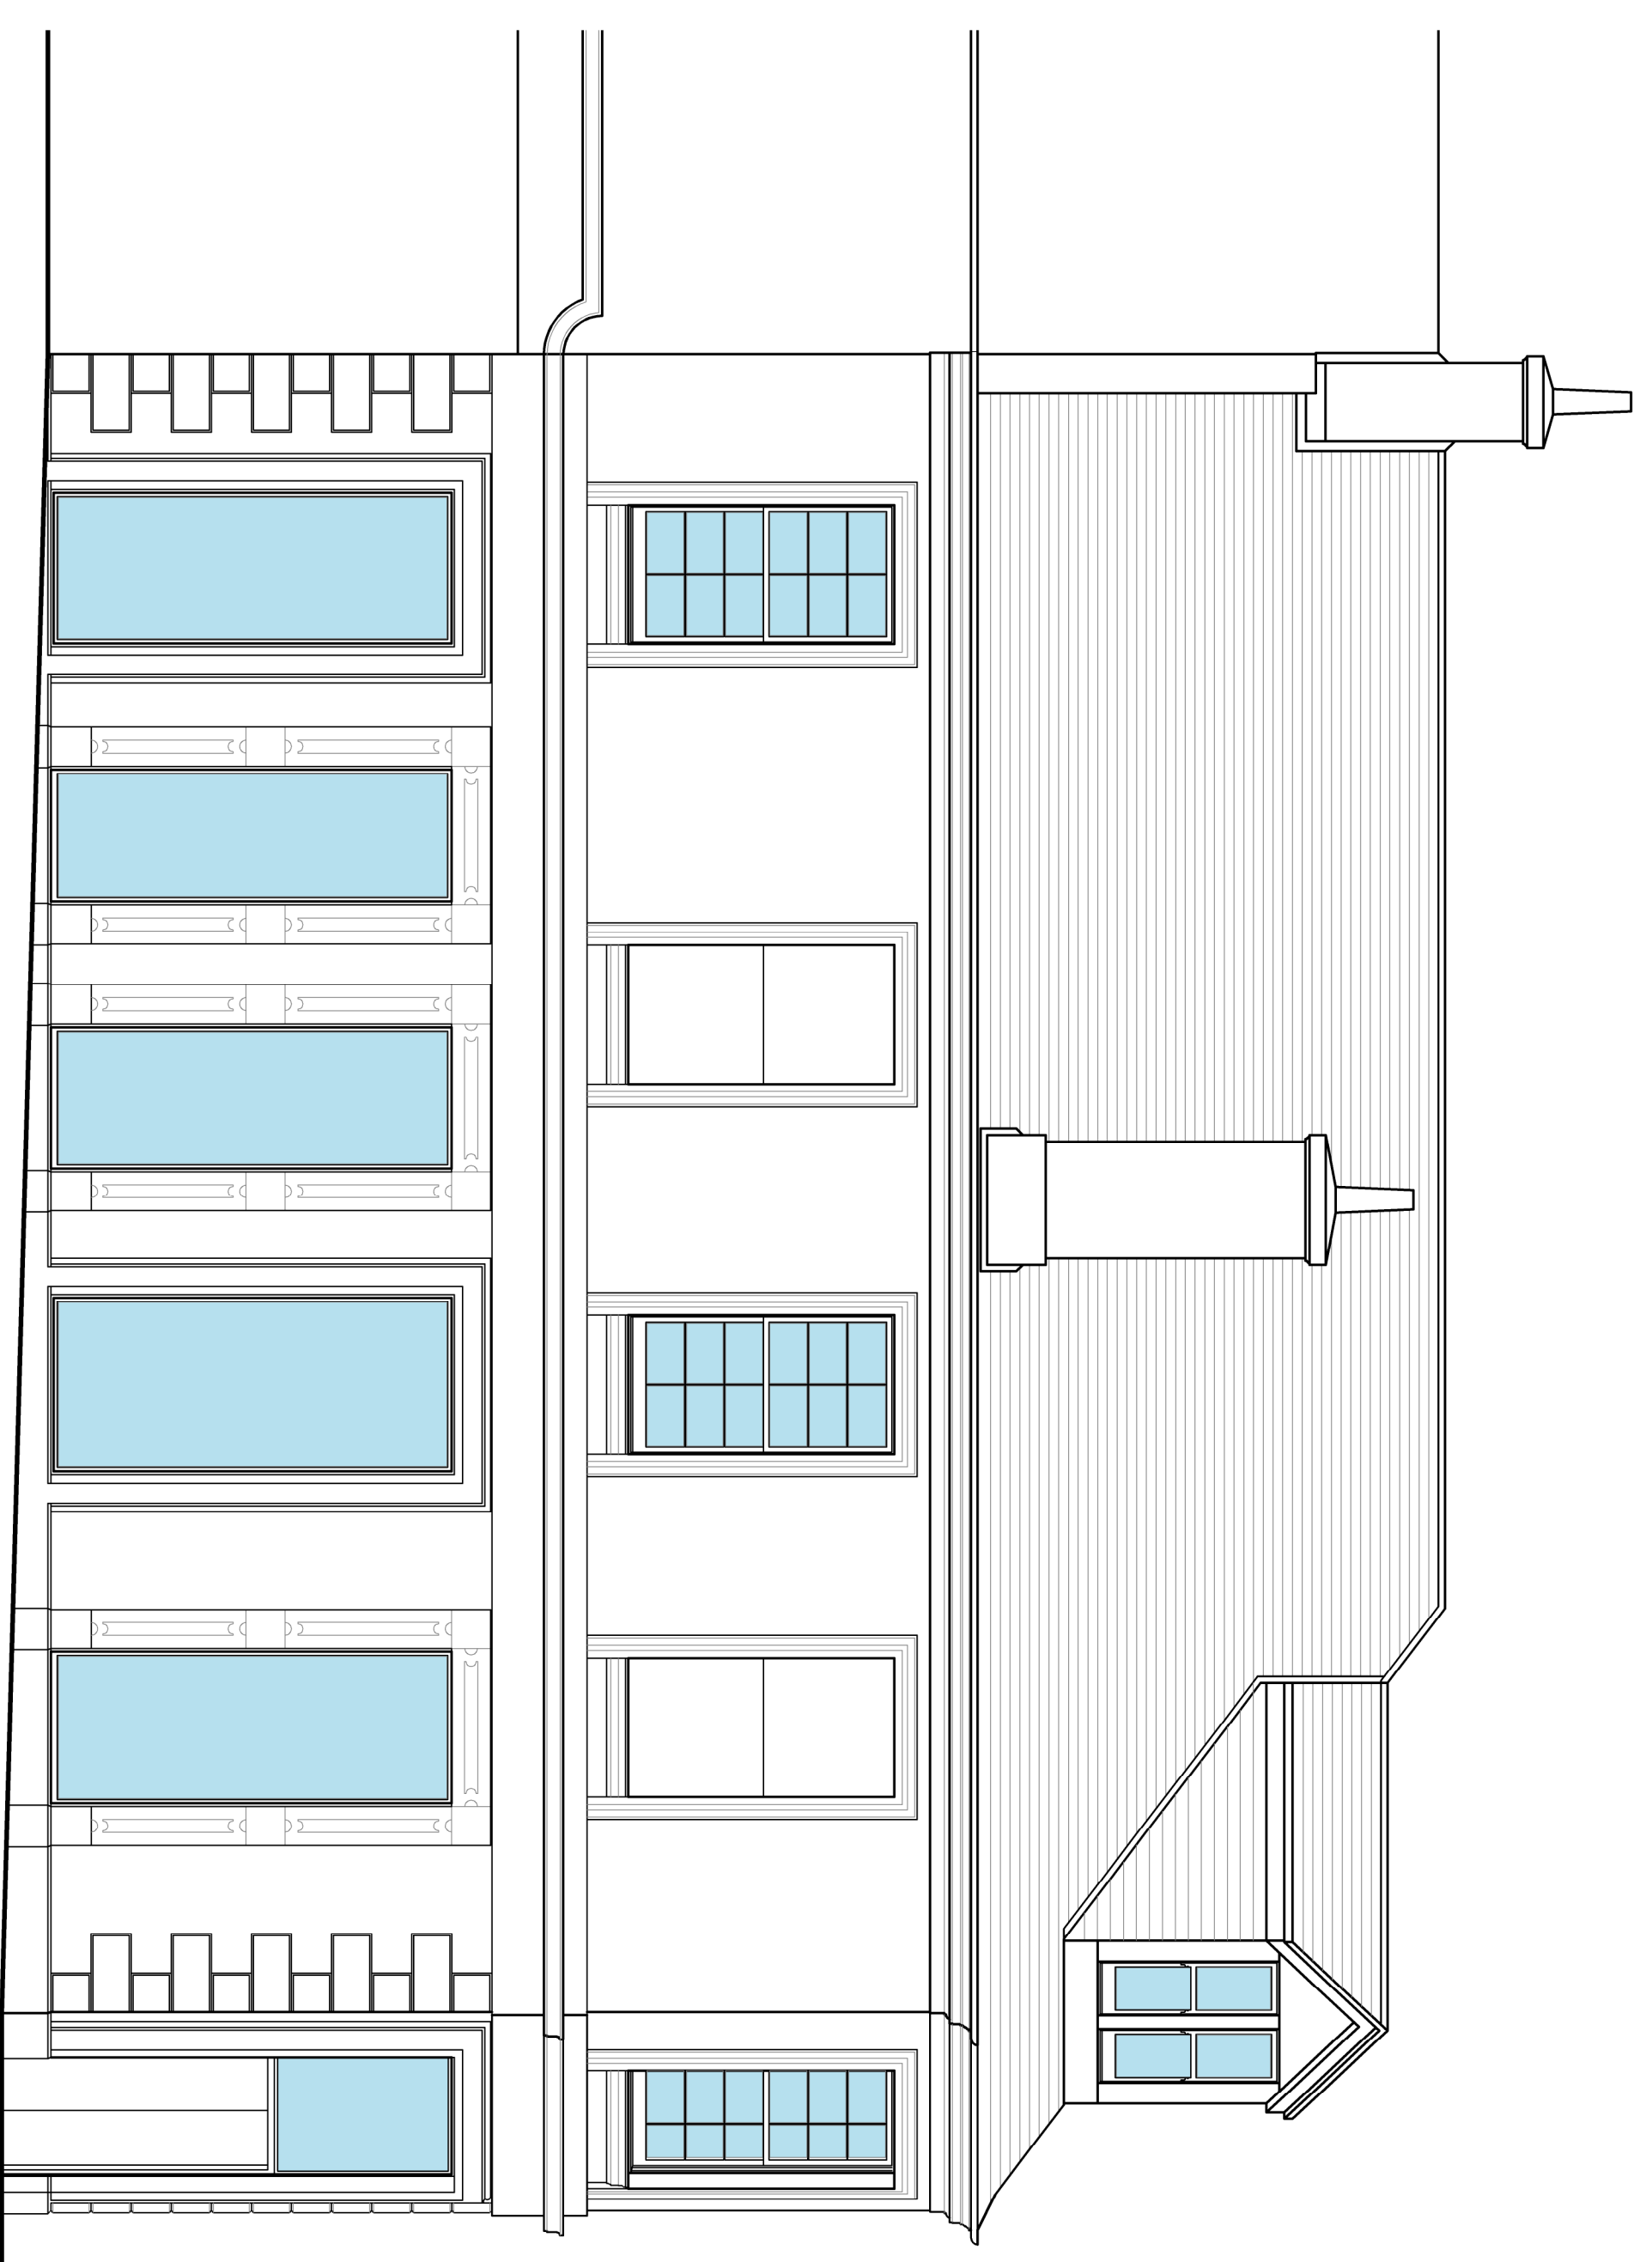

Elevation to Kirk Road (West) as Existing @1:50

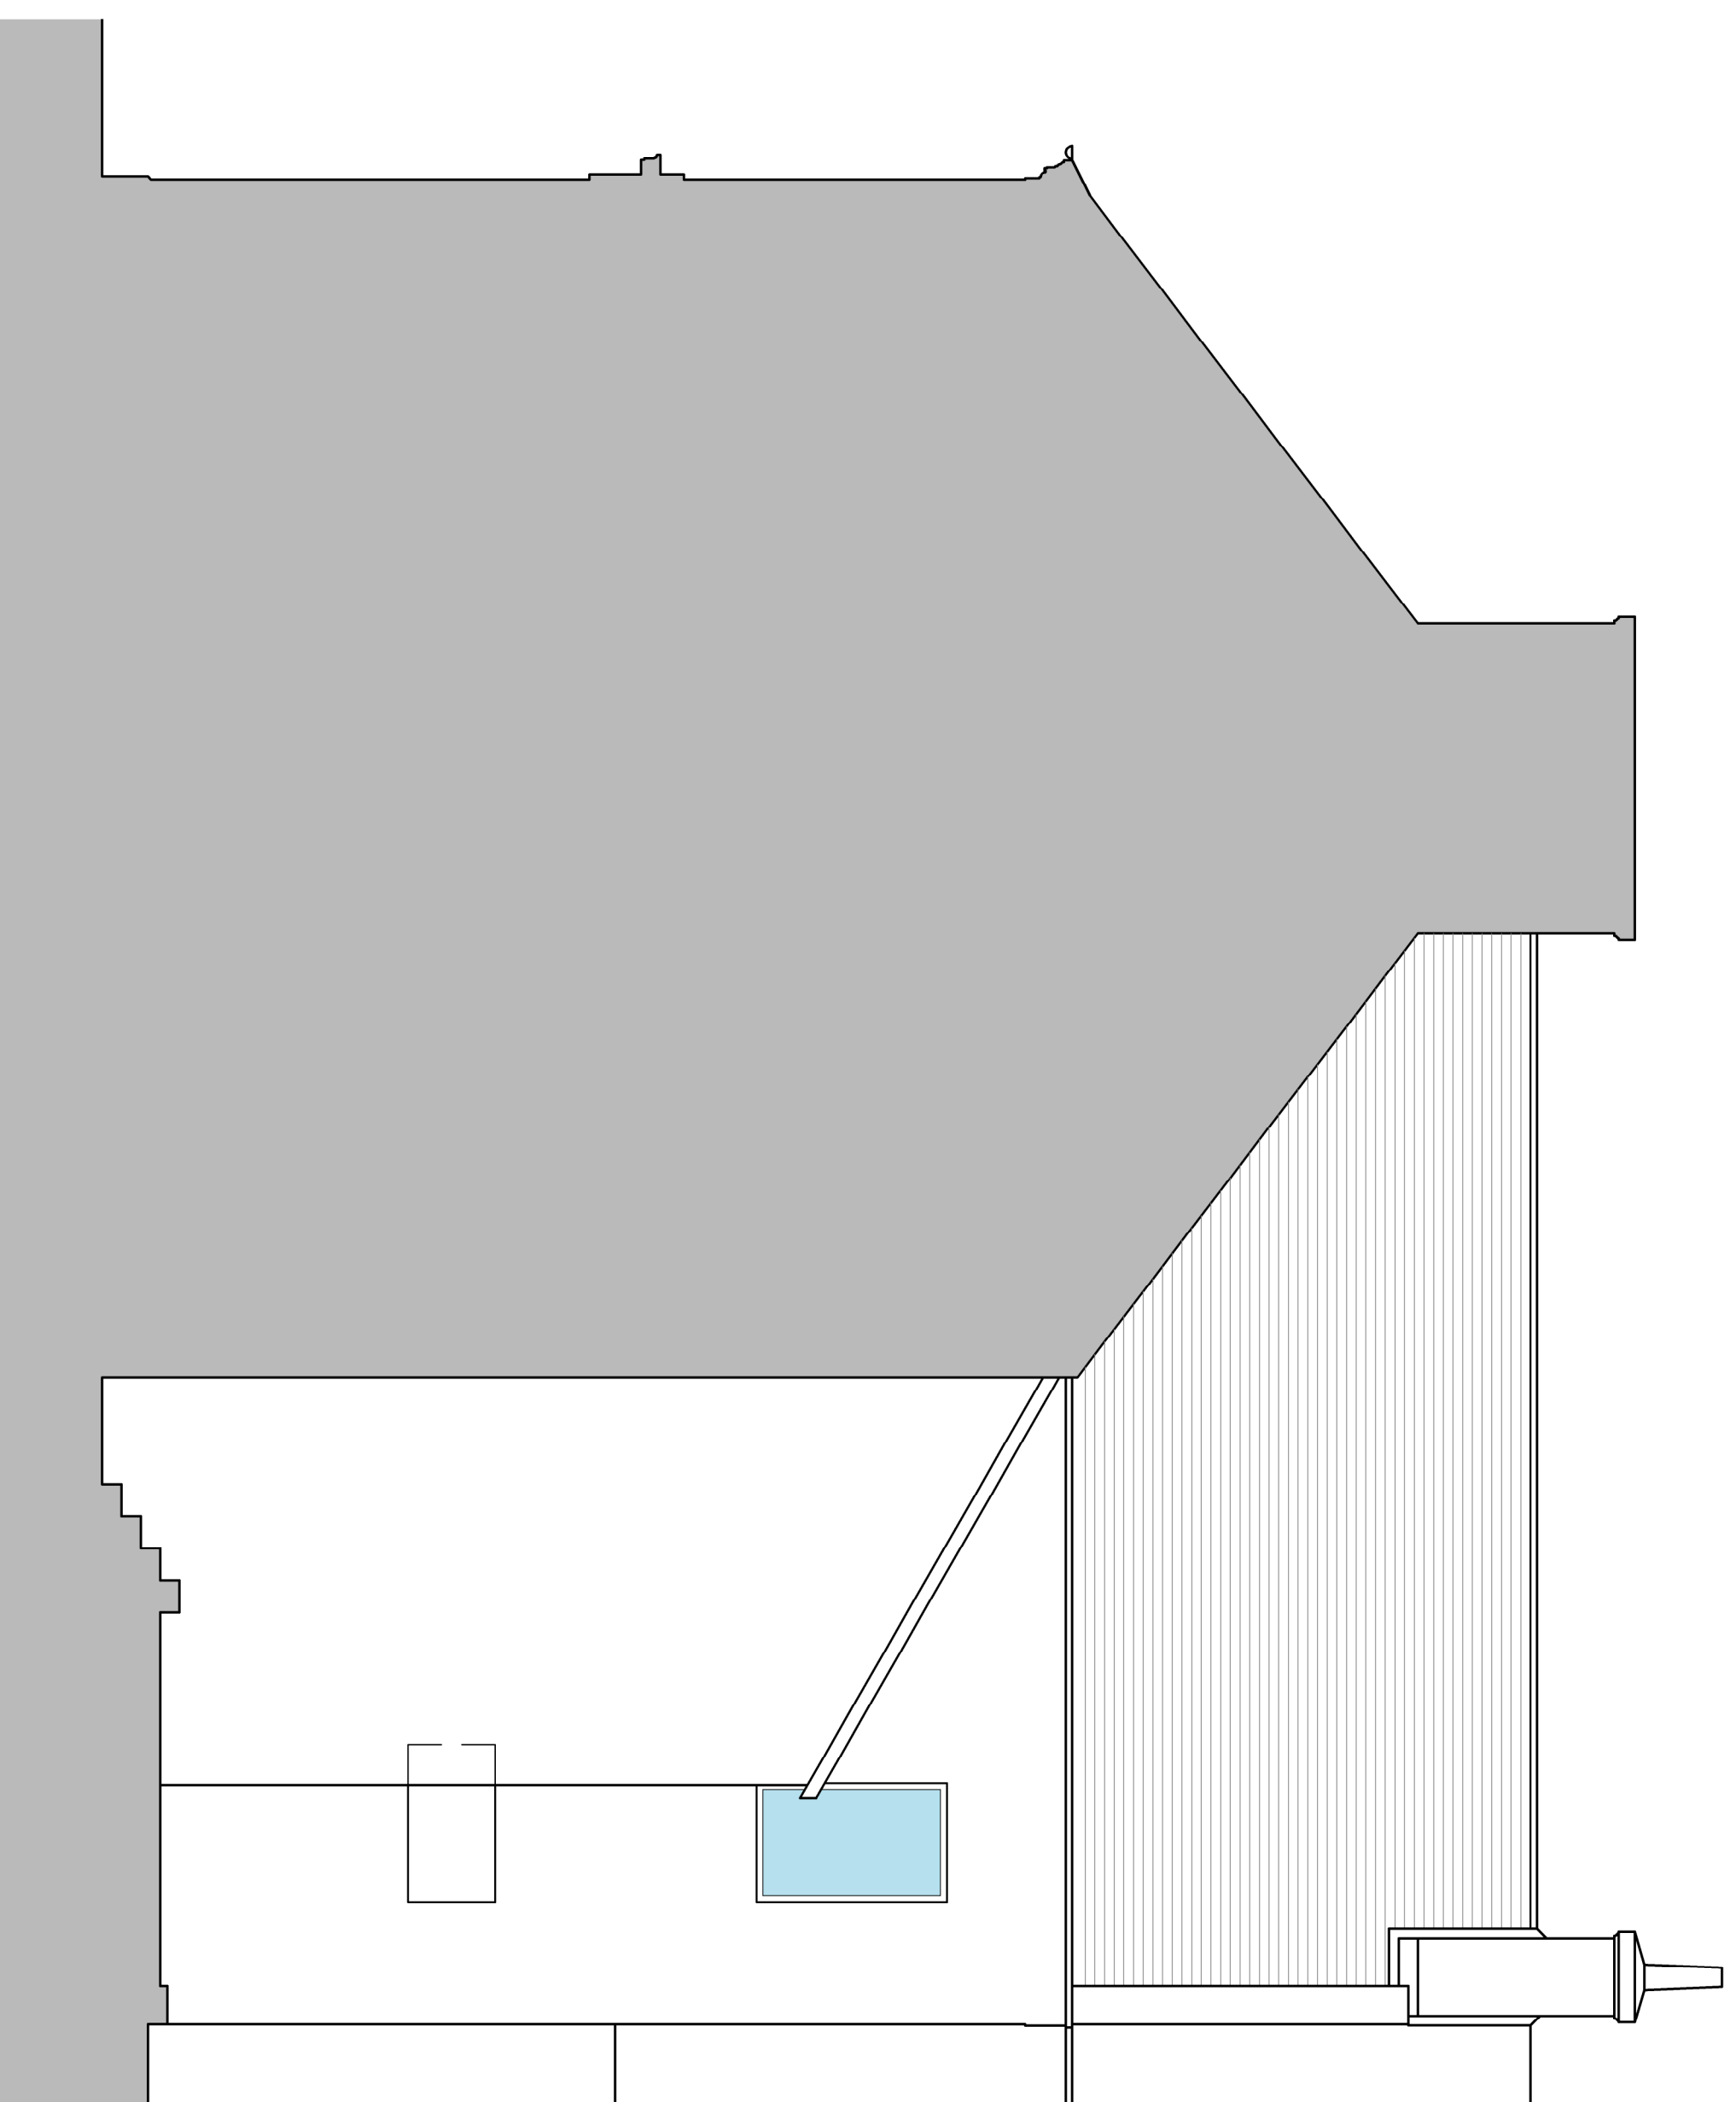

Elevation to Rear courtyard (East) as Existing @1:50

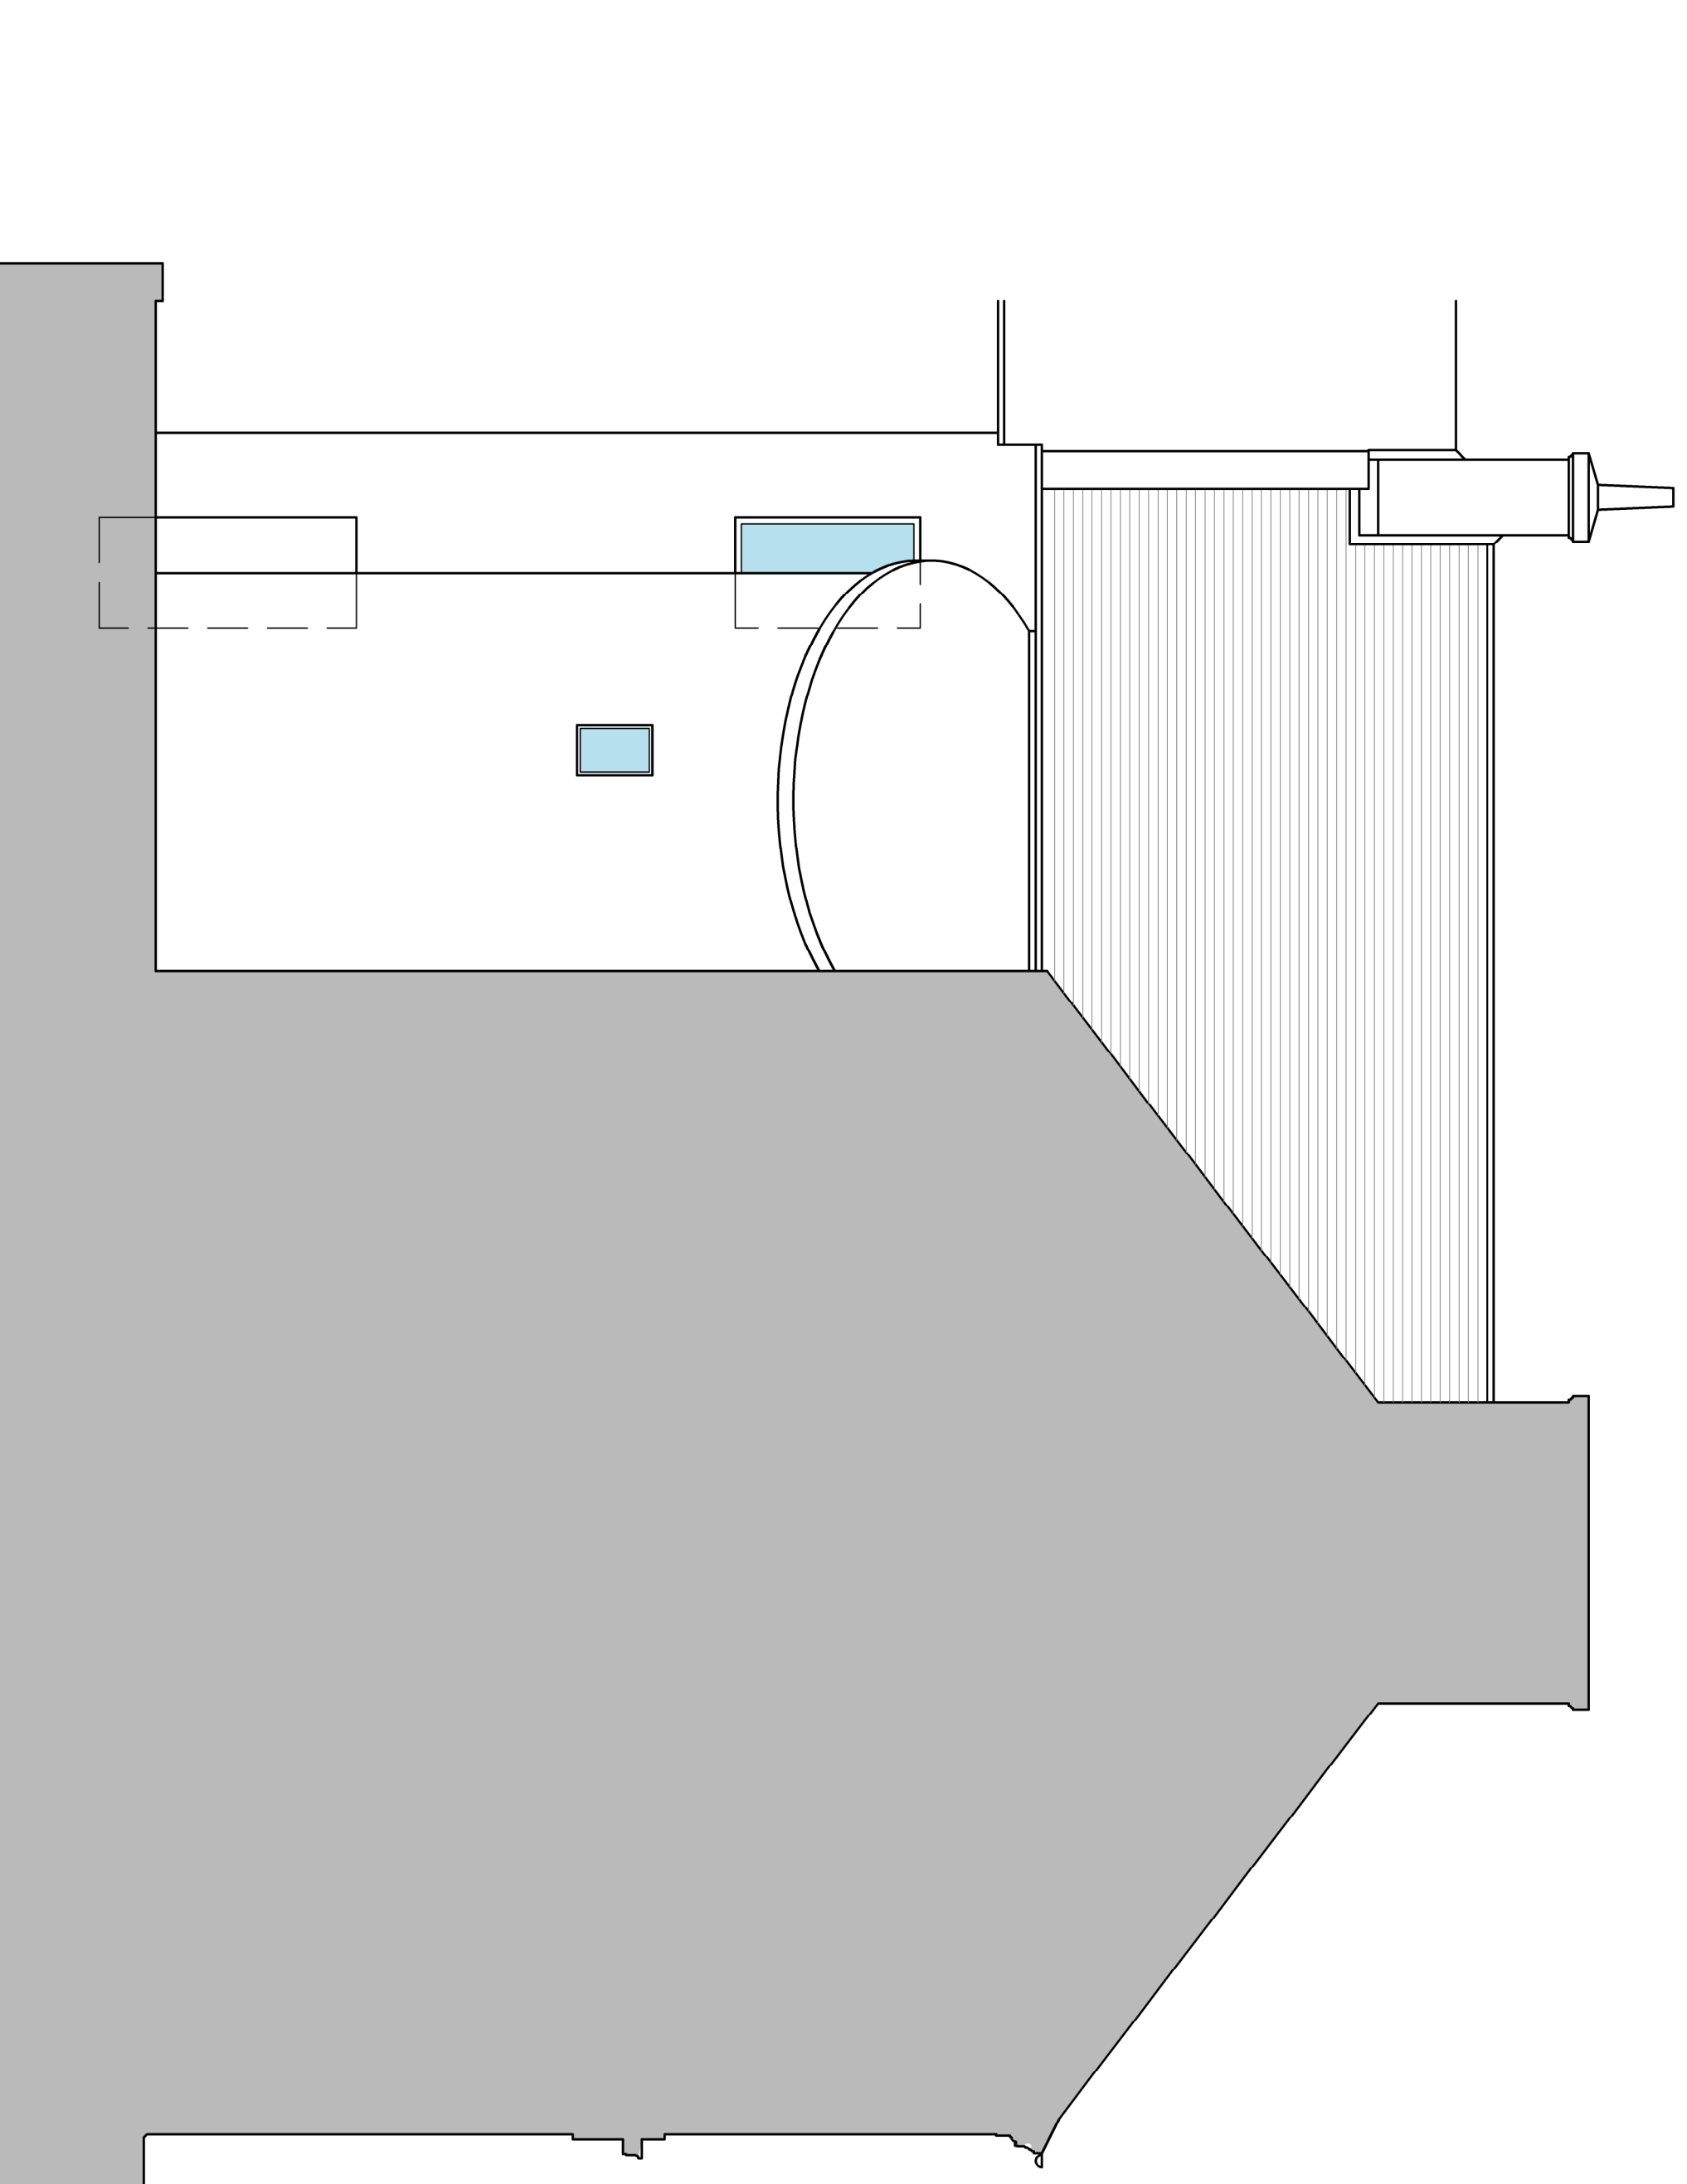

Elevation to Rear courtyard (North) as Existing @1:50